


F.A.P. RTE.	SECTION	COUNTY	TOTAL SHEETS	SHEET NO.
595	1-3-K	ROCK ISLAND	476	195
STA.		TO STA.		
FED. ROAD DIST. NO.	ILLINOIS	FED. AID PROJECT		

JOINT DETAILS



LEGEND

Sawed Longitudinal Joint w/Tie Bars	
DOWELED JOINT	
SAWED TRANSVERSE JOINT	

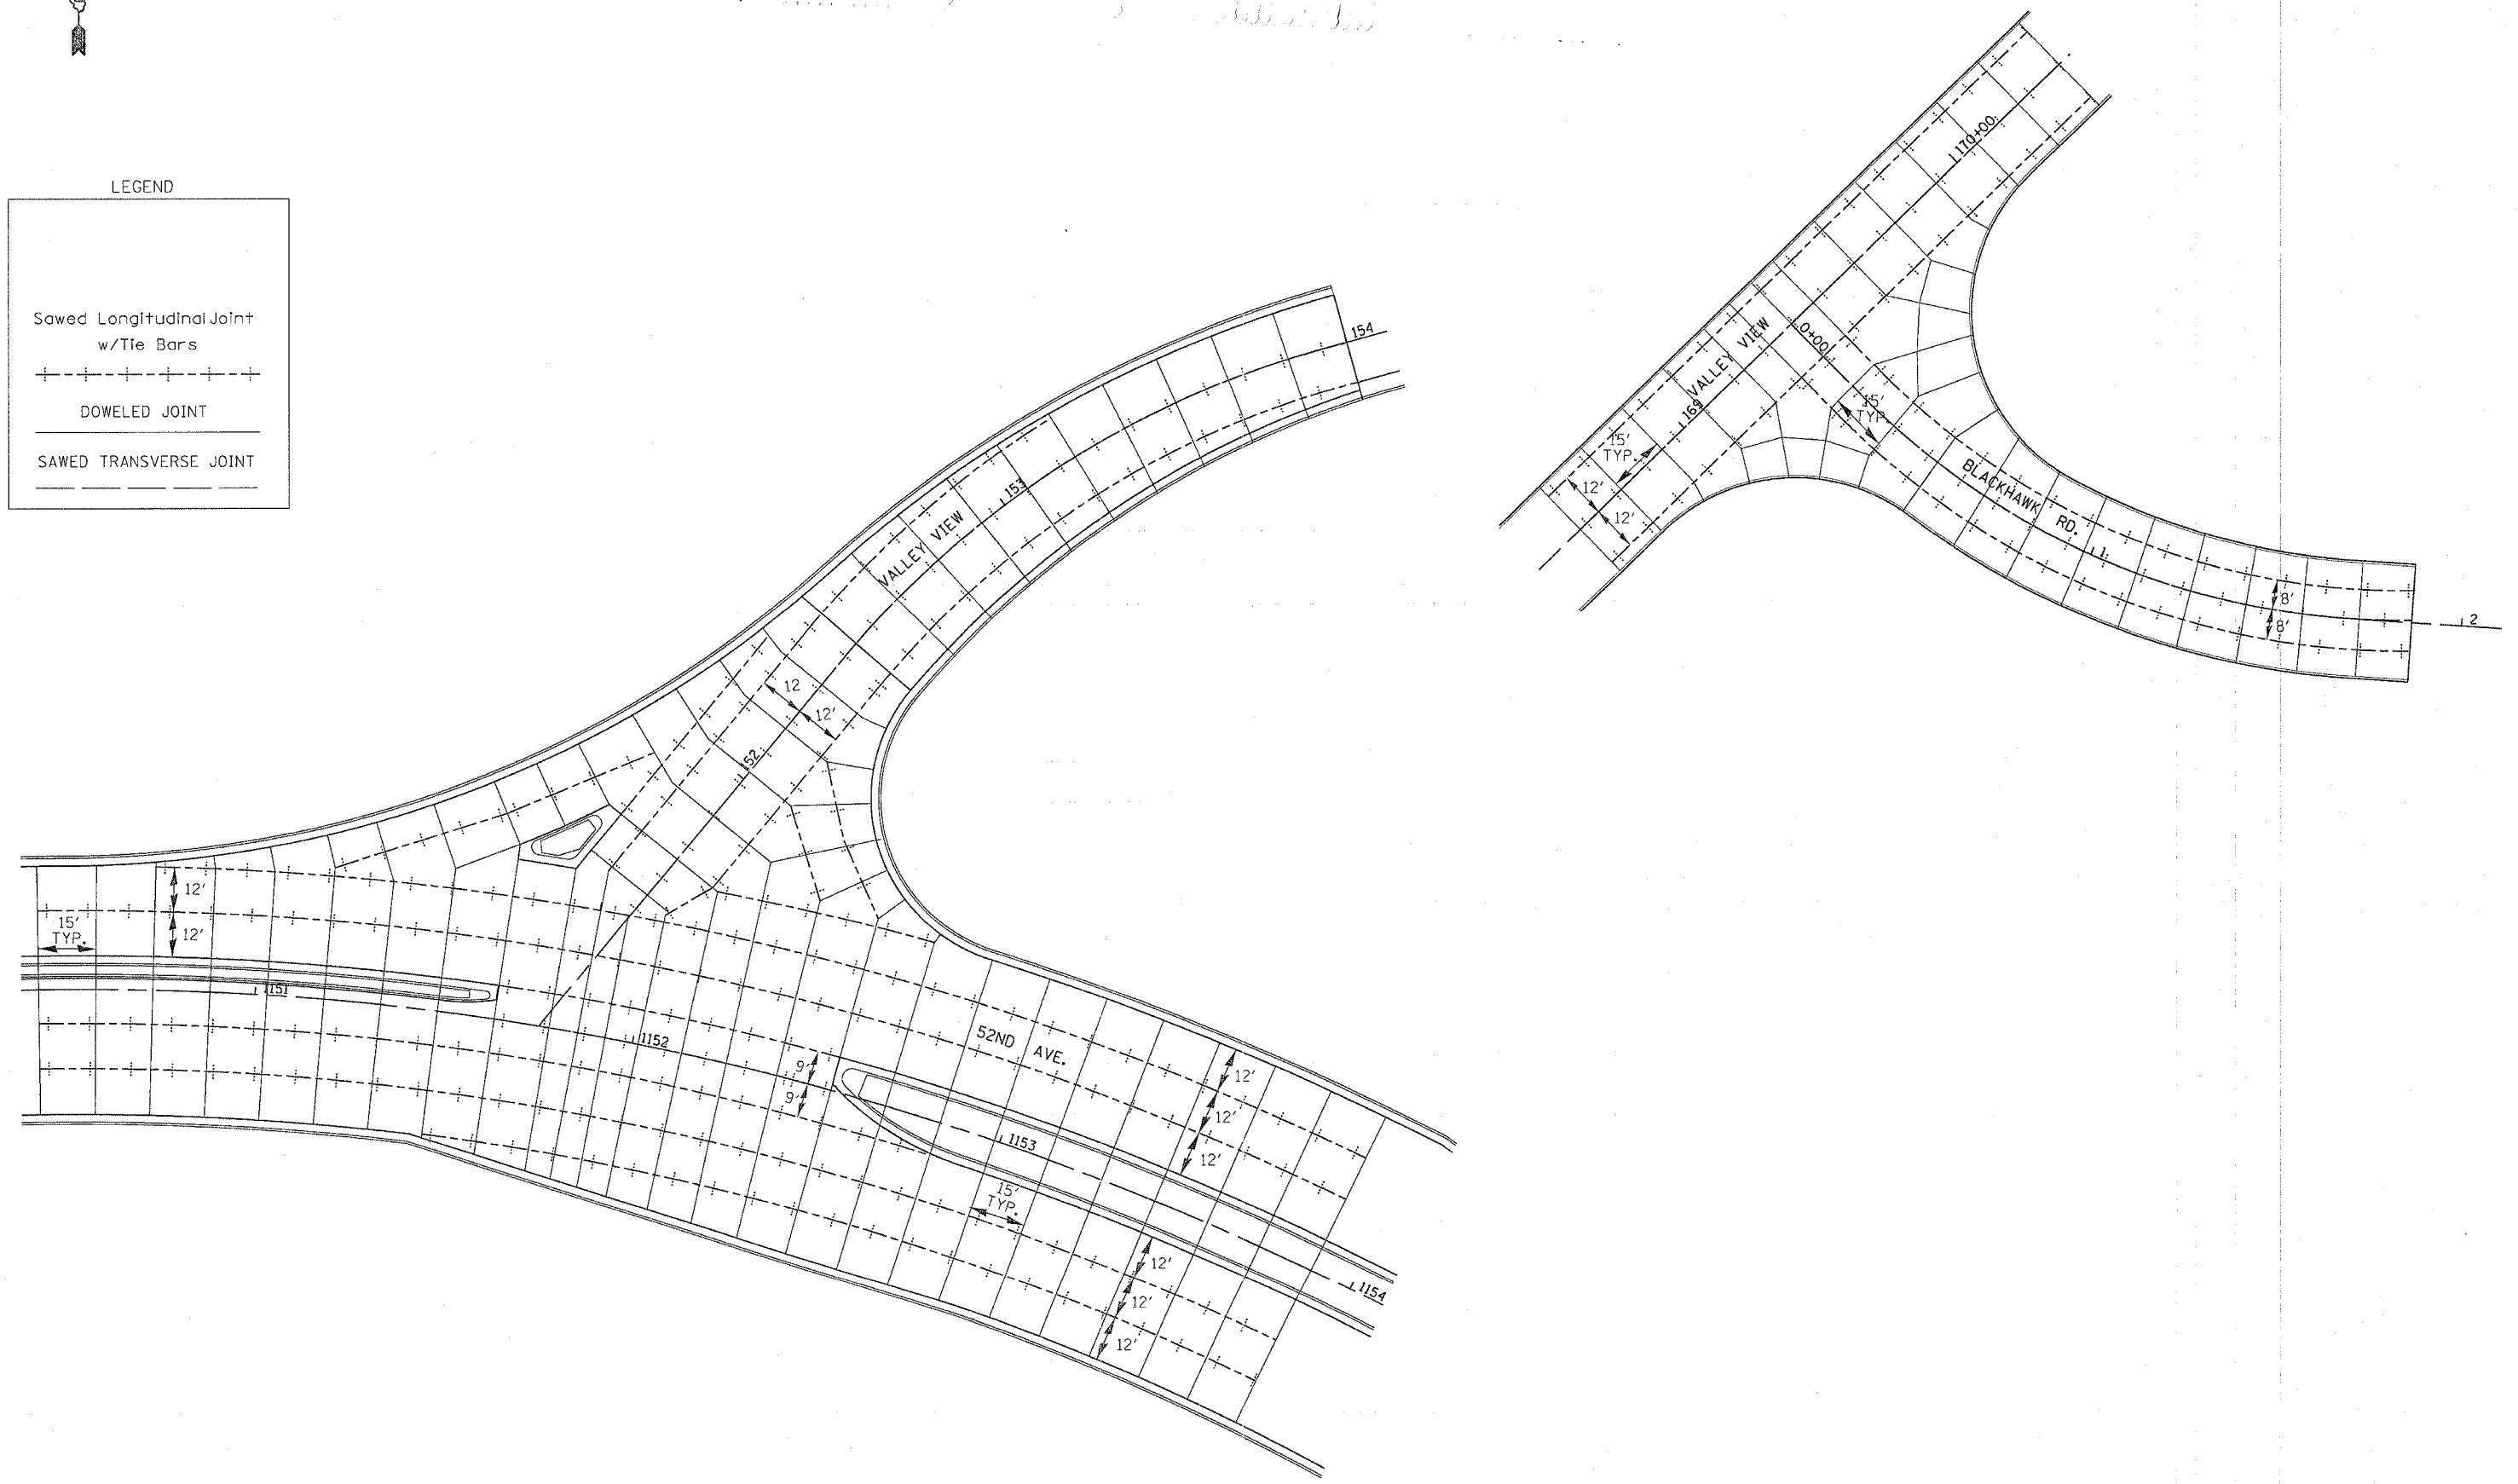

52ND AVENUE & VALLEY VIEW ROAD, VALLEY VIEW ROAD & OLD BLACKHAWK ROAD JOINT DETAILS