




F.A.E. RTE.	SECTION	COUNTY	TOTAL SHEETS	SHEET NO.
595	1-3-K	ROCKISLAND	416	235
STA.		TO STA.		
FED. ROAD DIST. NO.		ILLINOIS FED. AID PROJECT		

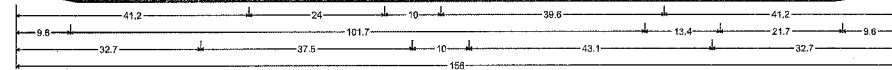

12.0" Radius, 2.0" Border, White on Green;  
[WEST] E Mod; [Blackhawk Rd] E Mod 75% spacing; [NEXT RIGHT] E Mod;  
Table of letter and object lefts.

W	E	S	T	W	E	S	T			
41.2	125.3	67.8	107.4	41.2	125.3	67.8	107.4			
B	L	A	C	K	H	A	R	D		
9.6	23.8	29.4	40.5	52.5	64.0	75.6	86.9	102.9	124.7	137.9
N	E	X	T	R	I	G	H	T		
29.7	43.3	52.7	62.3	80.2	90.7	95.3	105.8	119.9		



TYPE 2 A TRUSS  
STA 359+00 NBR

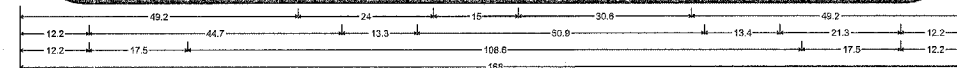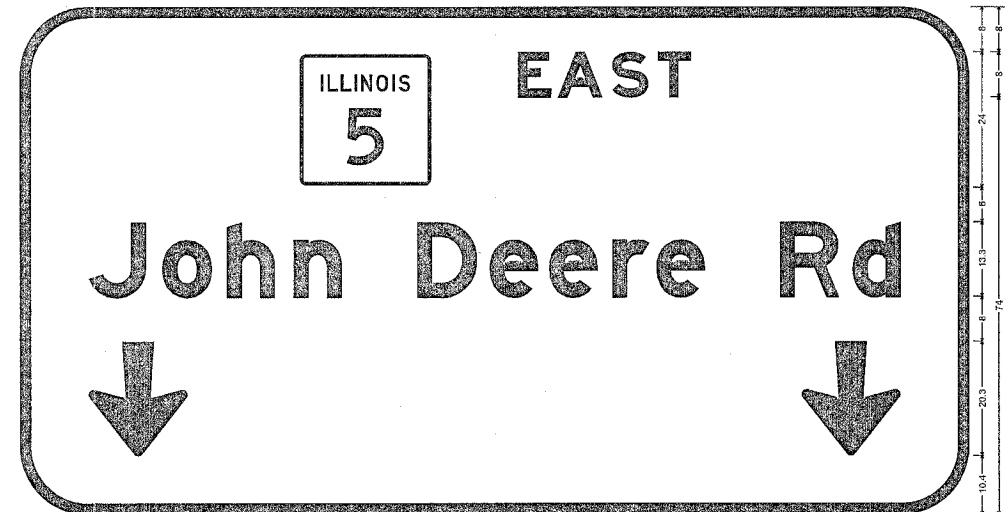

12.0" Radius, 2.0" Border, White on Green;  
[EAST] E Mod; [John Deere Rd] E Mod 85% spacing; Arrow 12C-3 - 29.3" 270°; Arrow 12C-3 - 29.3" 270°;  
Table of letter and object lefts.

E	A	S	T	E	A	S	T			
49.2	88.2	65.2	104.9	112.9	49.2	88.2	65.2	104.9	112.9	
J	O	H	D	E	R	D				
12.2	25.2	36.9	46.4	79.2	85.1	93.6	104.9	112.9	134.8	147.9
N	E	X	T	R	I	G	H	T		
29.7	43.3	52.7	62.3	80.2	90.7	95.3	105.8	119.9		



TYPE 2 A TRUSS  
STA 381+75 NBL

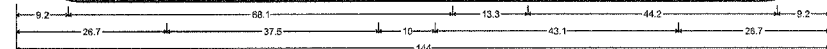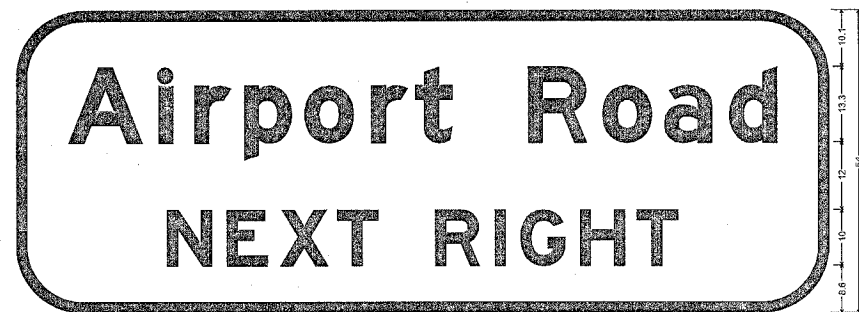

12.0" Radius, 2.0" Border, White on Green;  
[Airport Road] E Mod 75% spacing; [NEXT RIGHT] E Mod;  
Table of letter and object lefts.

A	I	R	O	A	R	O	A			
9.2	25.2	31.6	40.4	51.1	62.9	70.8	80.9	103.9	114.9	126.3
N	E	X	T	R	I	G	H	T		
29.7	43.3	52.7	62.3	80.2	90.7	95.3	105.8	119.9		

TYPE 2 A TRUSS  
STA 381+75 SBR

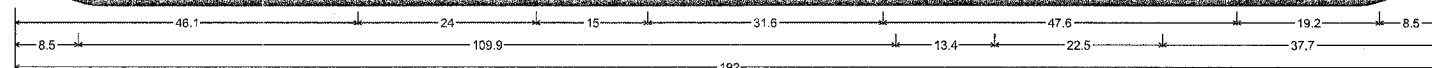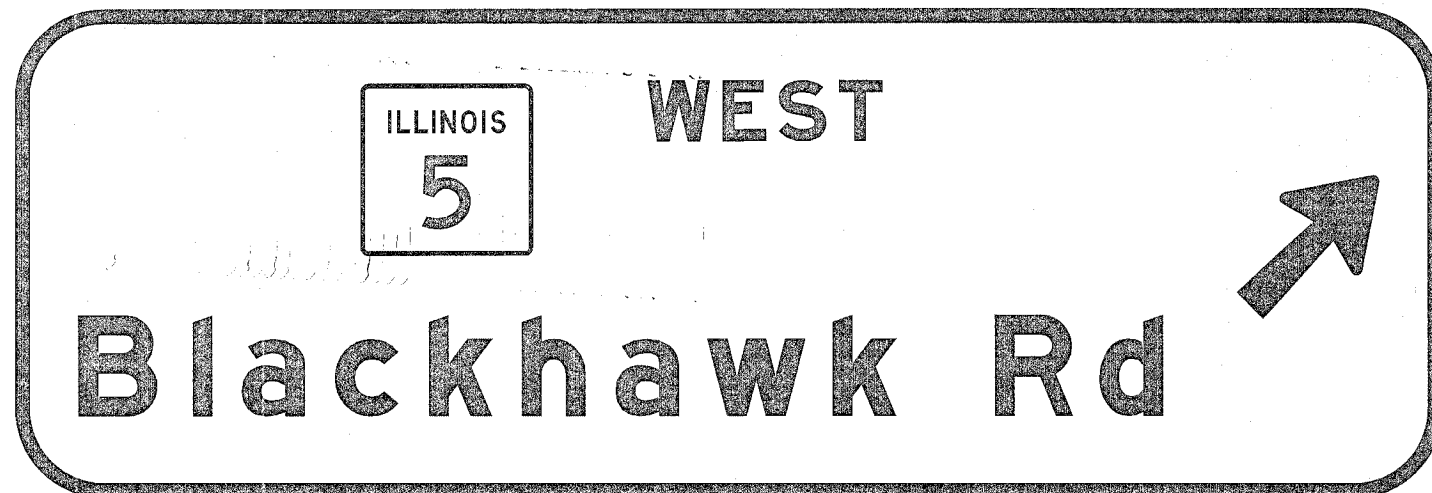

12.0" Radius, 2.0" Border, White on Green;  
[WEST] E Mod; [Blackhawk Rd] E Mod; Arrow 12C-4 - 24.3" 45°;  
Table of letter and object lefts.

W	E	S	T	W	E	S	T				
46.1	85.1	95.2	102.9	110.8	164.3	46.1	85.1	95.2	102.9	110.8	164.3
B	L	A	C	K	H	A	R	D			
9.5	23.9	30.5	43.0	55.6	68.2	80.7	93.1	110.0	131.6	145.8	

TYPE 2 A TRUSS  
STA 381+75 NBR



12.0" Radius, 2.0" Border, White on Green;  
[Milan Beltway] E Mod 70% spacing; [STRAIGHT AHEAD] E Mod 70% spacing;  
Table of letter and object lefts.

M	I	L	A	N	B	E	L	T	W	A	Y	
6.7	22.9	20.9	34.2	46.2	58.0	61.3	62.7	97.9	106.5	121.5	132.8	
S	T	R	A	I	L	E	A	H	E	A	D	
10.7	20.1	29.0	38.4	48.9	59.7	63.4	72.8	90.3	101.7	111.5	119.9	131.3

TYPE 2 A TRUSS  
STA 381+75 SBL

PLT DATE = Wed Dec 22 13:55:06 2014  
FILE NAME = C:\Documents and Settings\houster\_j\Desktop\bl1\sign\_north\17596\sign\_sheets.dgn  
SCALE = 1/8" = 1'-0"  
REFERENCE = 8085