


F.A.P. RTE.	SECTION	COUNTY	TOTAL SHEETS	SHEET NO.
595	1-3-K	ROCK ISLAND	476	242
STA.		TO STA.		
FED. ROAD DIST. NO.		ILLINOIS	FED. AID PROJECT	

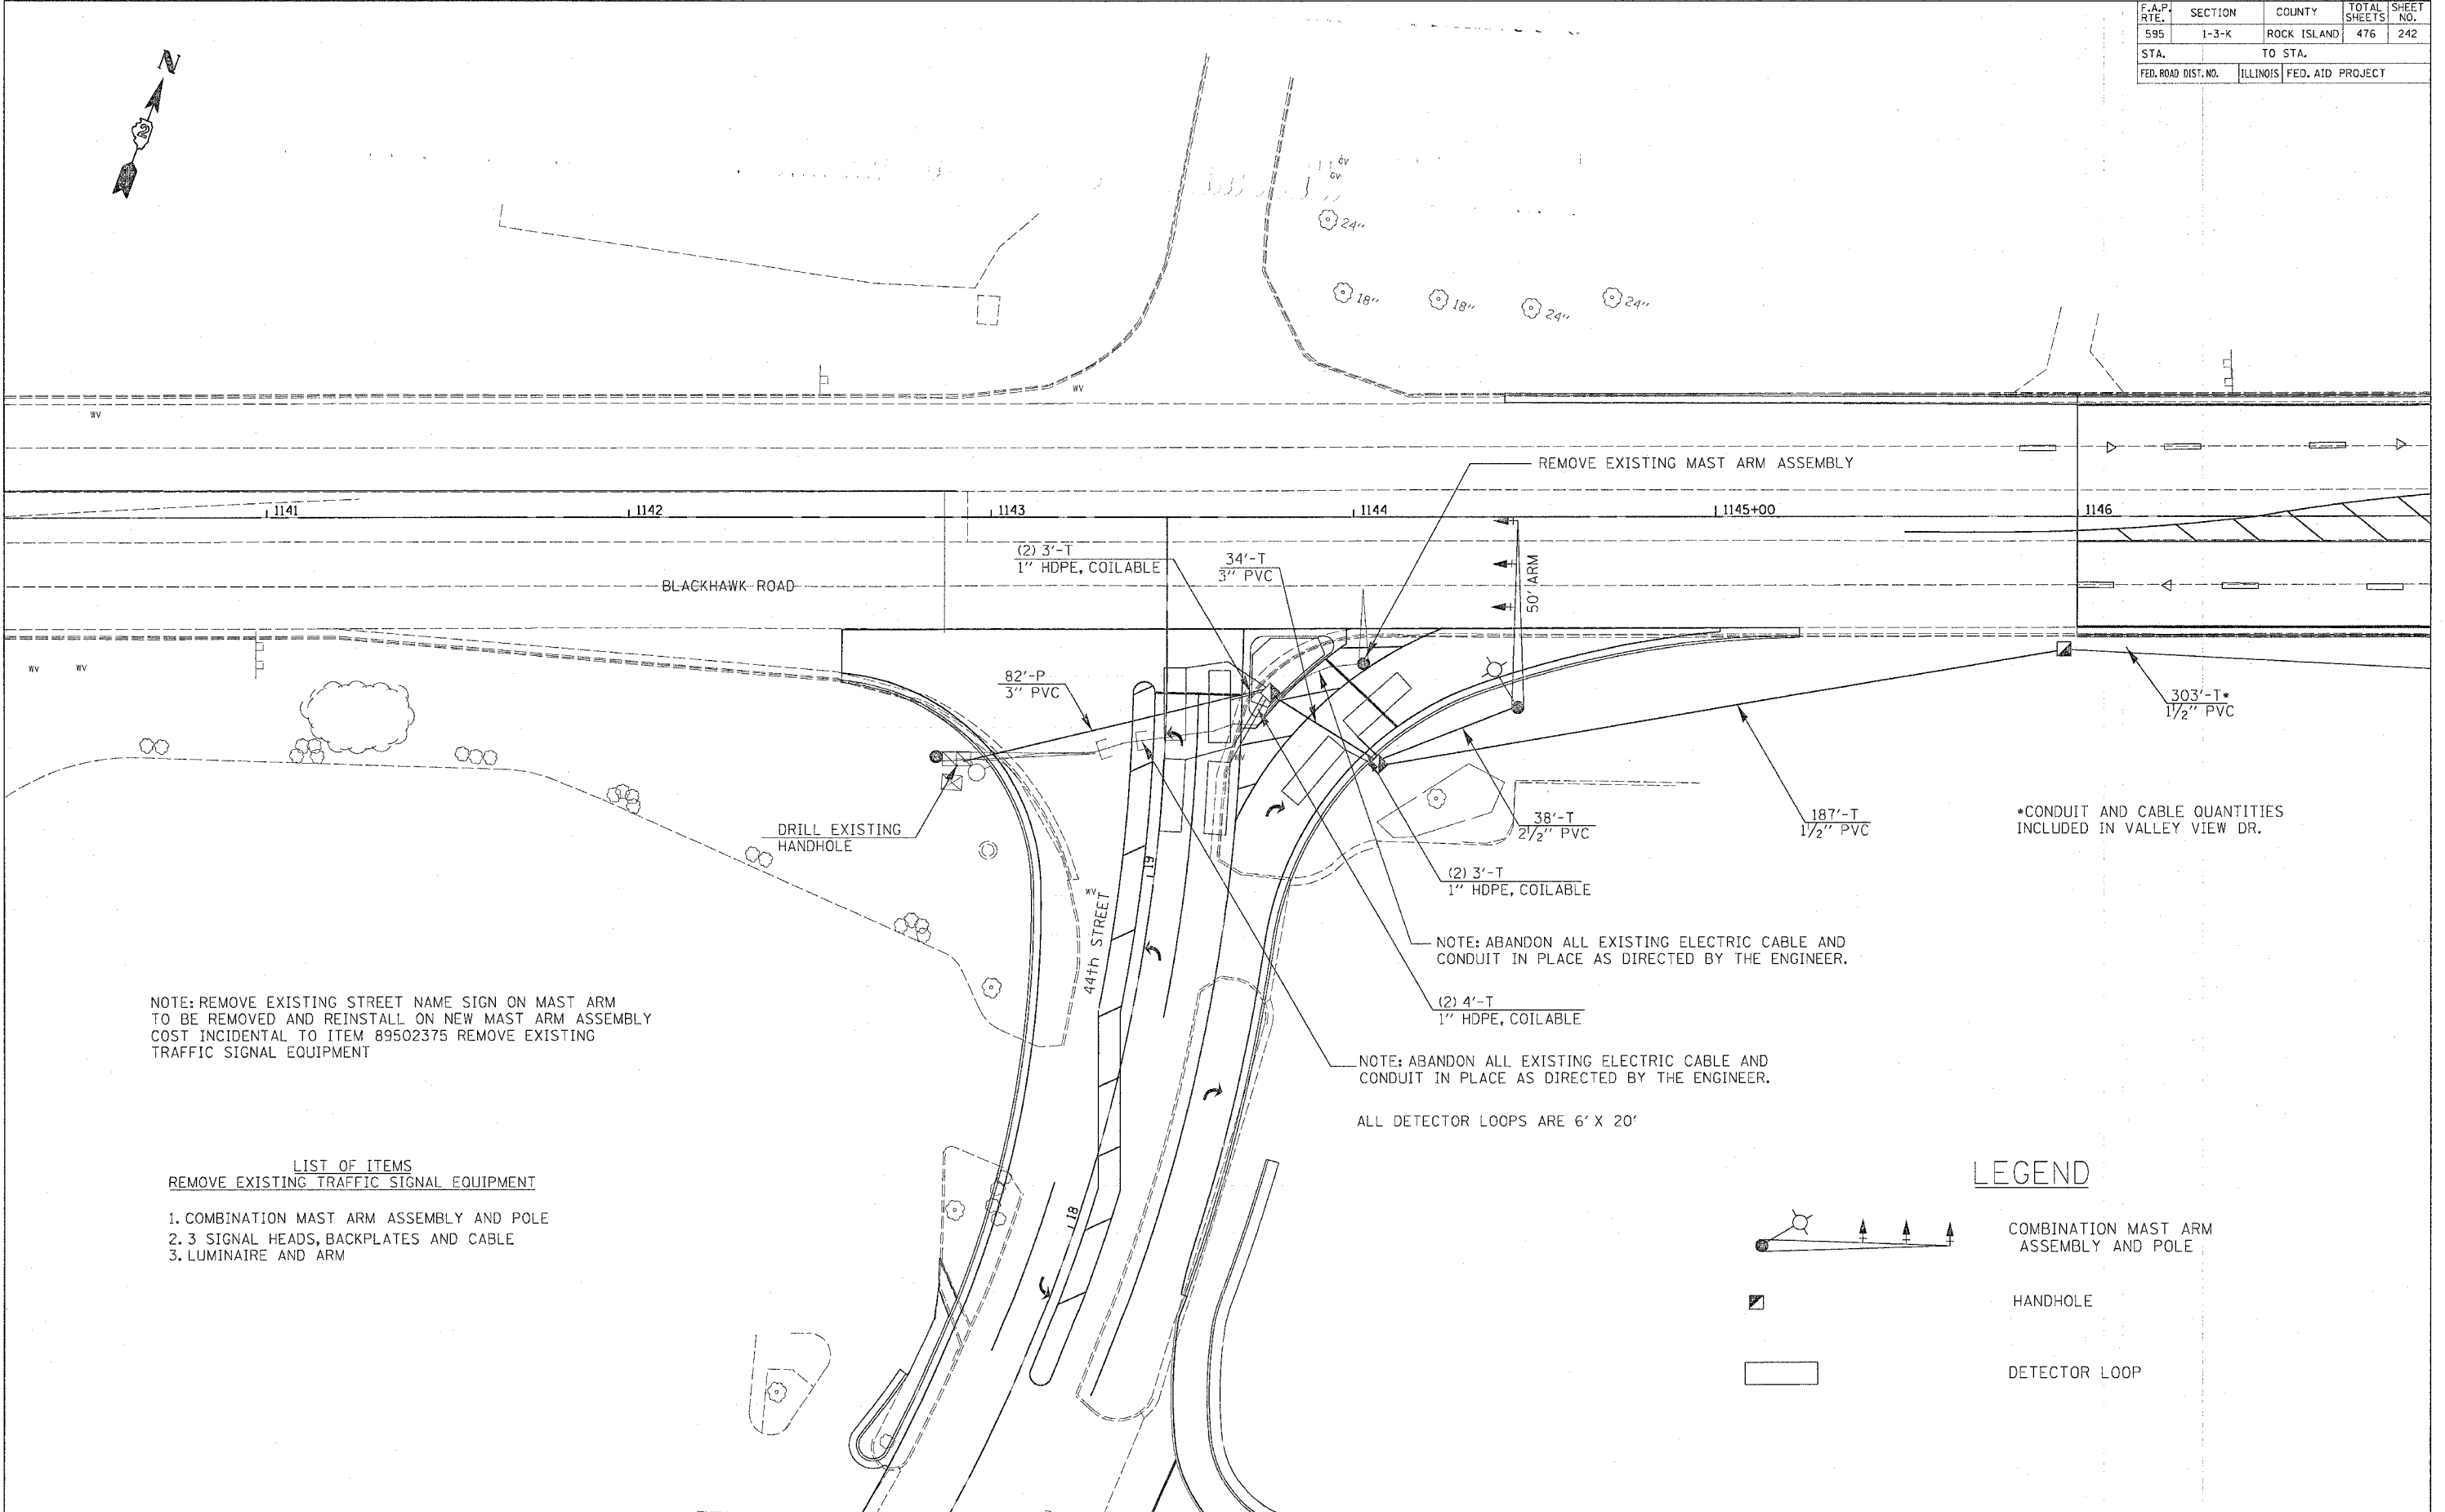

- LIST OF ITEMS**
REMOVE EXISTING TRAFFIC SIGNAL EQUIPMENT
1. COMBINATION MAST ARM ASSEMBLY AND POLE
 2. 3 SIGNAL HEADS, BACKPLATES AND CABLE
 3. LUMINAIRE AND ARM

