


DISTRICT STANDARDS

CONTRACT NO. 64647				
F.A.P. RTE.	SECTION	COUNTY	TOTAL SHEETS	SHEET NO.
595	1-3-K	ROCK ISLAND	476	328
STA.		TO STA.		
FED. ROAD DIST. NO.		ILLINOIS	FED. AID PROJECT	

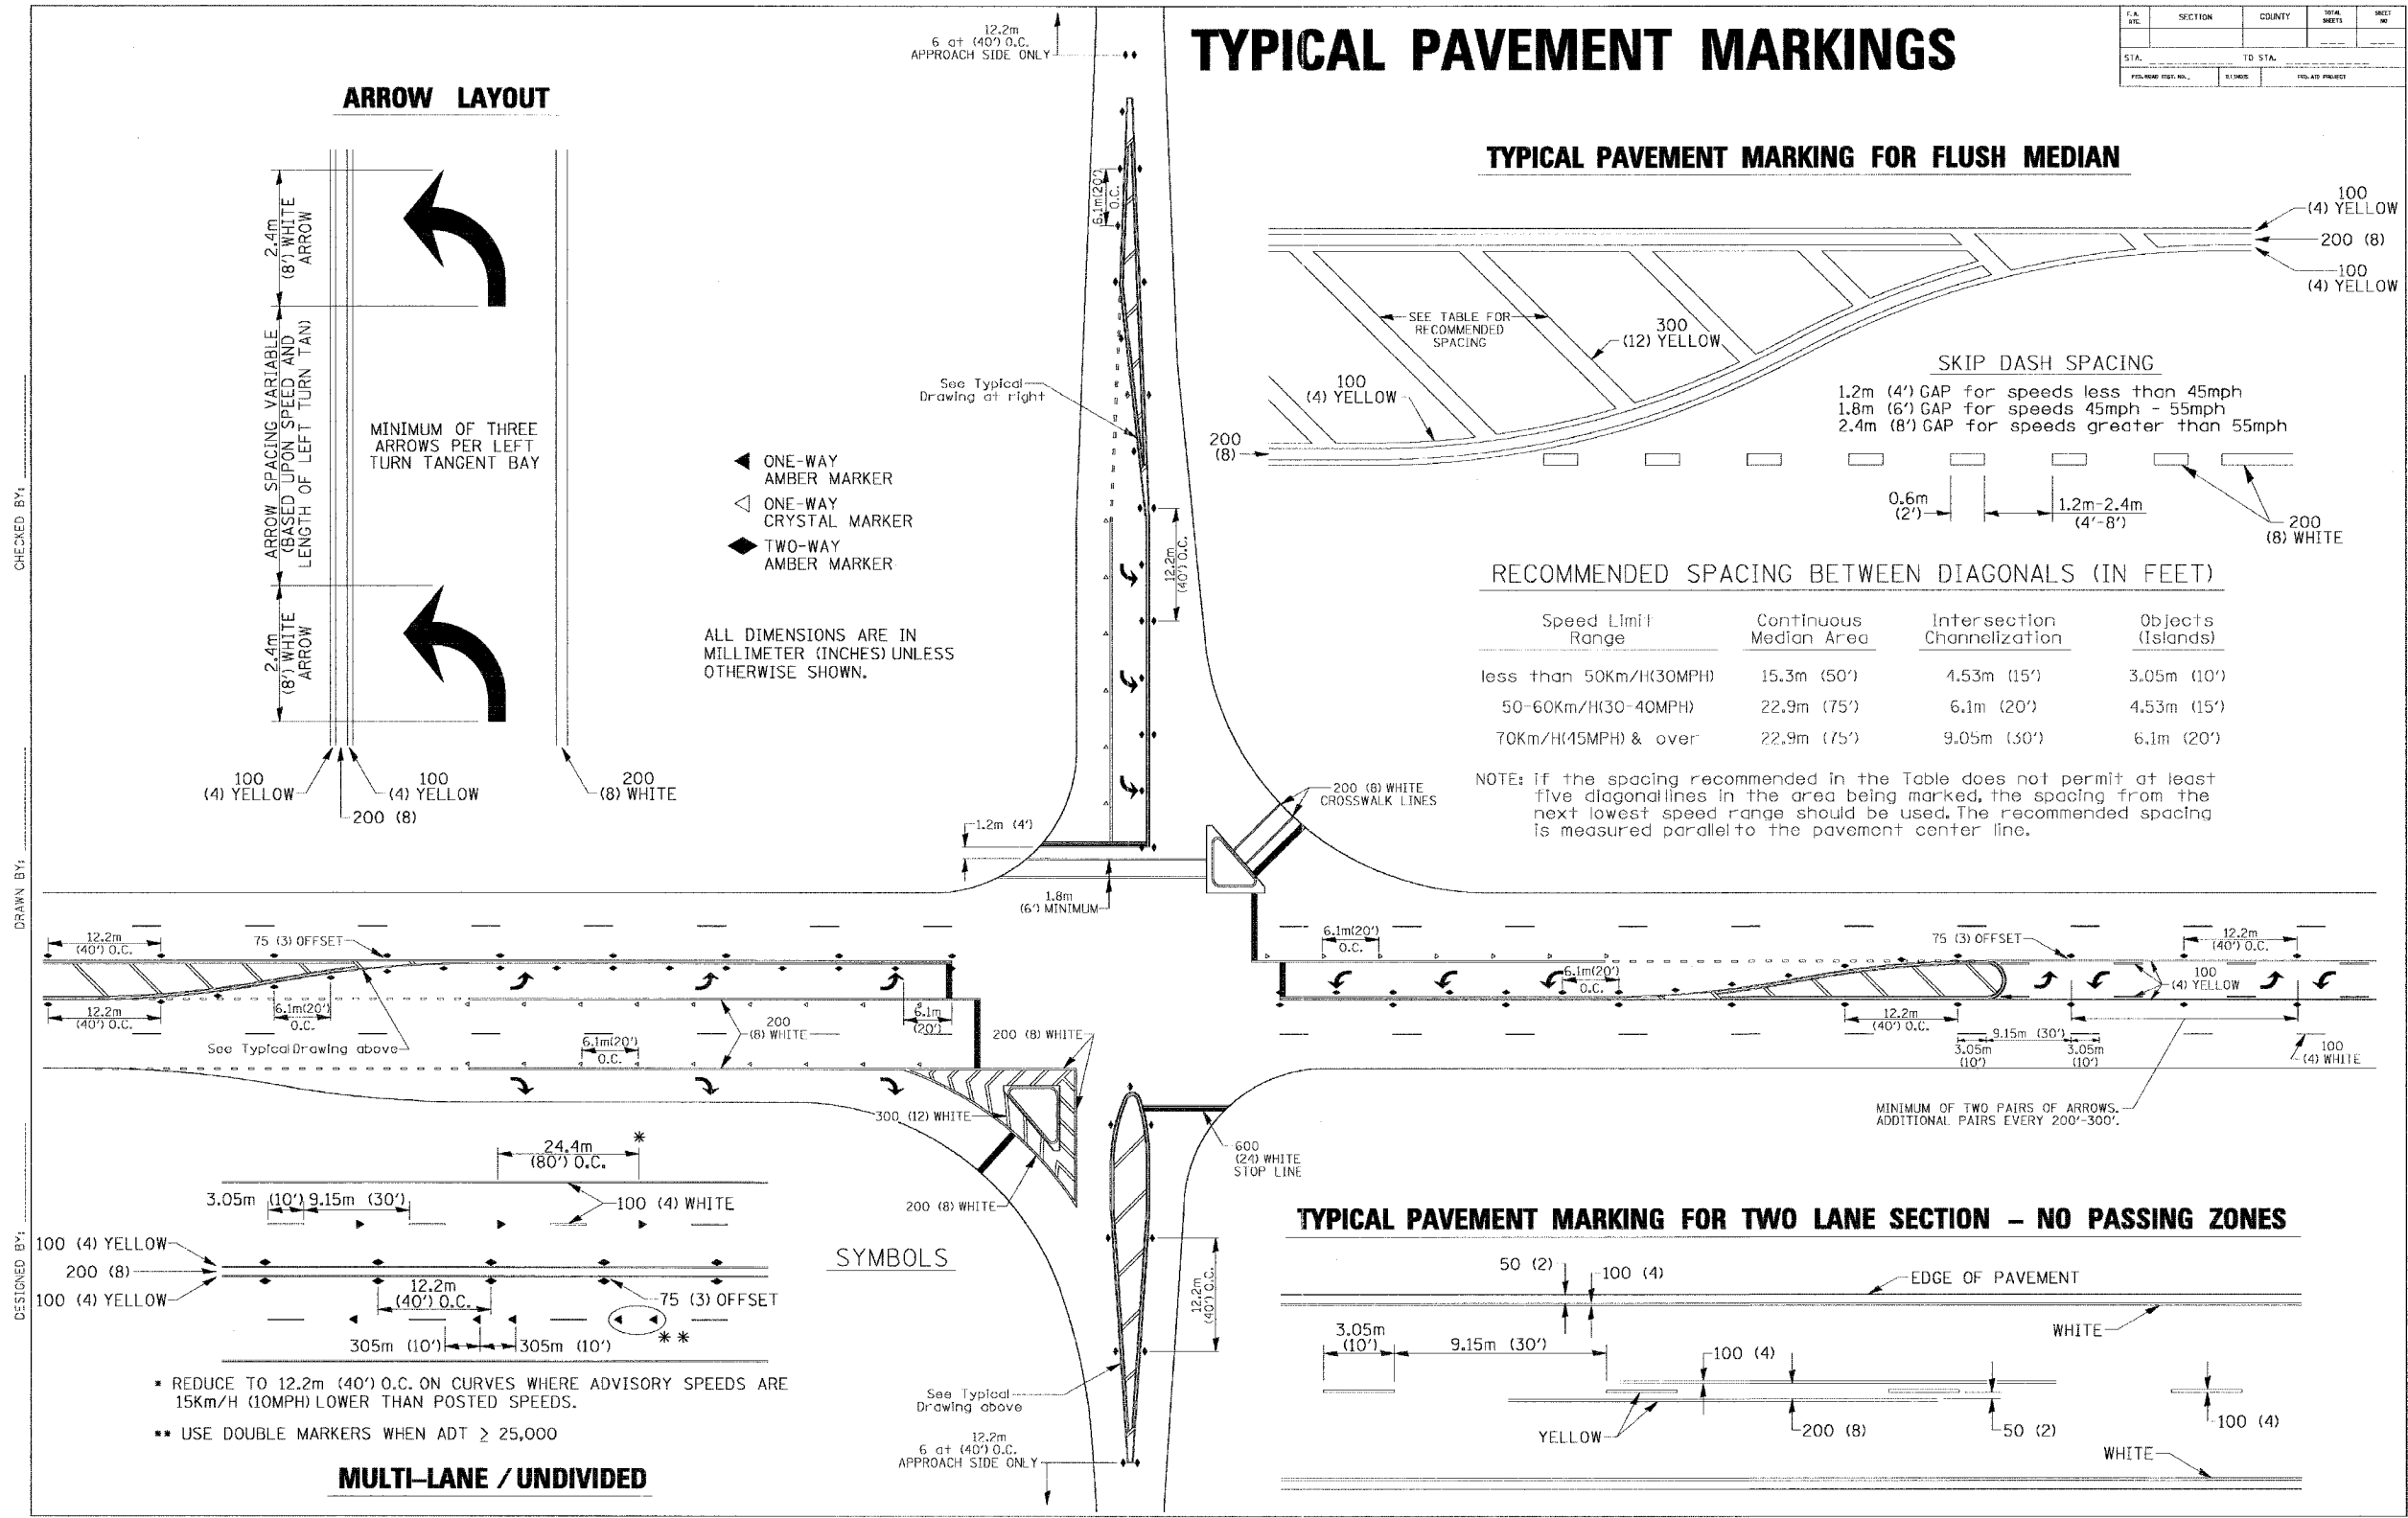

DESIGNED BY: [illegible]
 DRAWN BY: [illegible]
 CHECKED BY: [illegible]

12/28/2007 01:35:33 PM
 C:\p01\64647\41.1\41.1.dgn