


F.A.P. RTE.	SECTION	COUNTY	TOTAL SHEETS	SHEET NO.
595	1-3-K	ROCK ISLAND	476	339
STA.		TO STA.		
FED. ROAD DIST. NO.	ILLINOIS	FED. AID PROJECT		

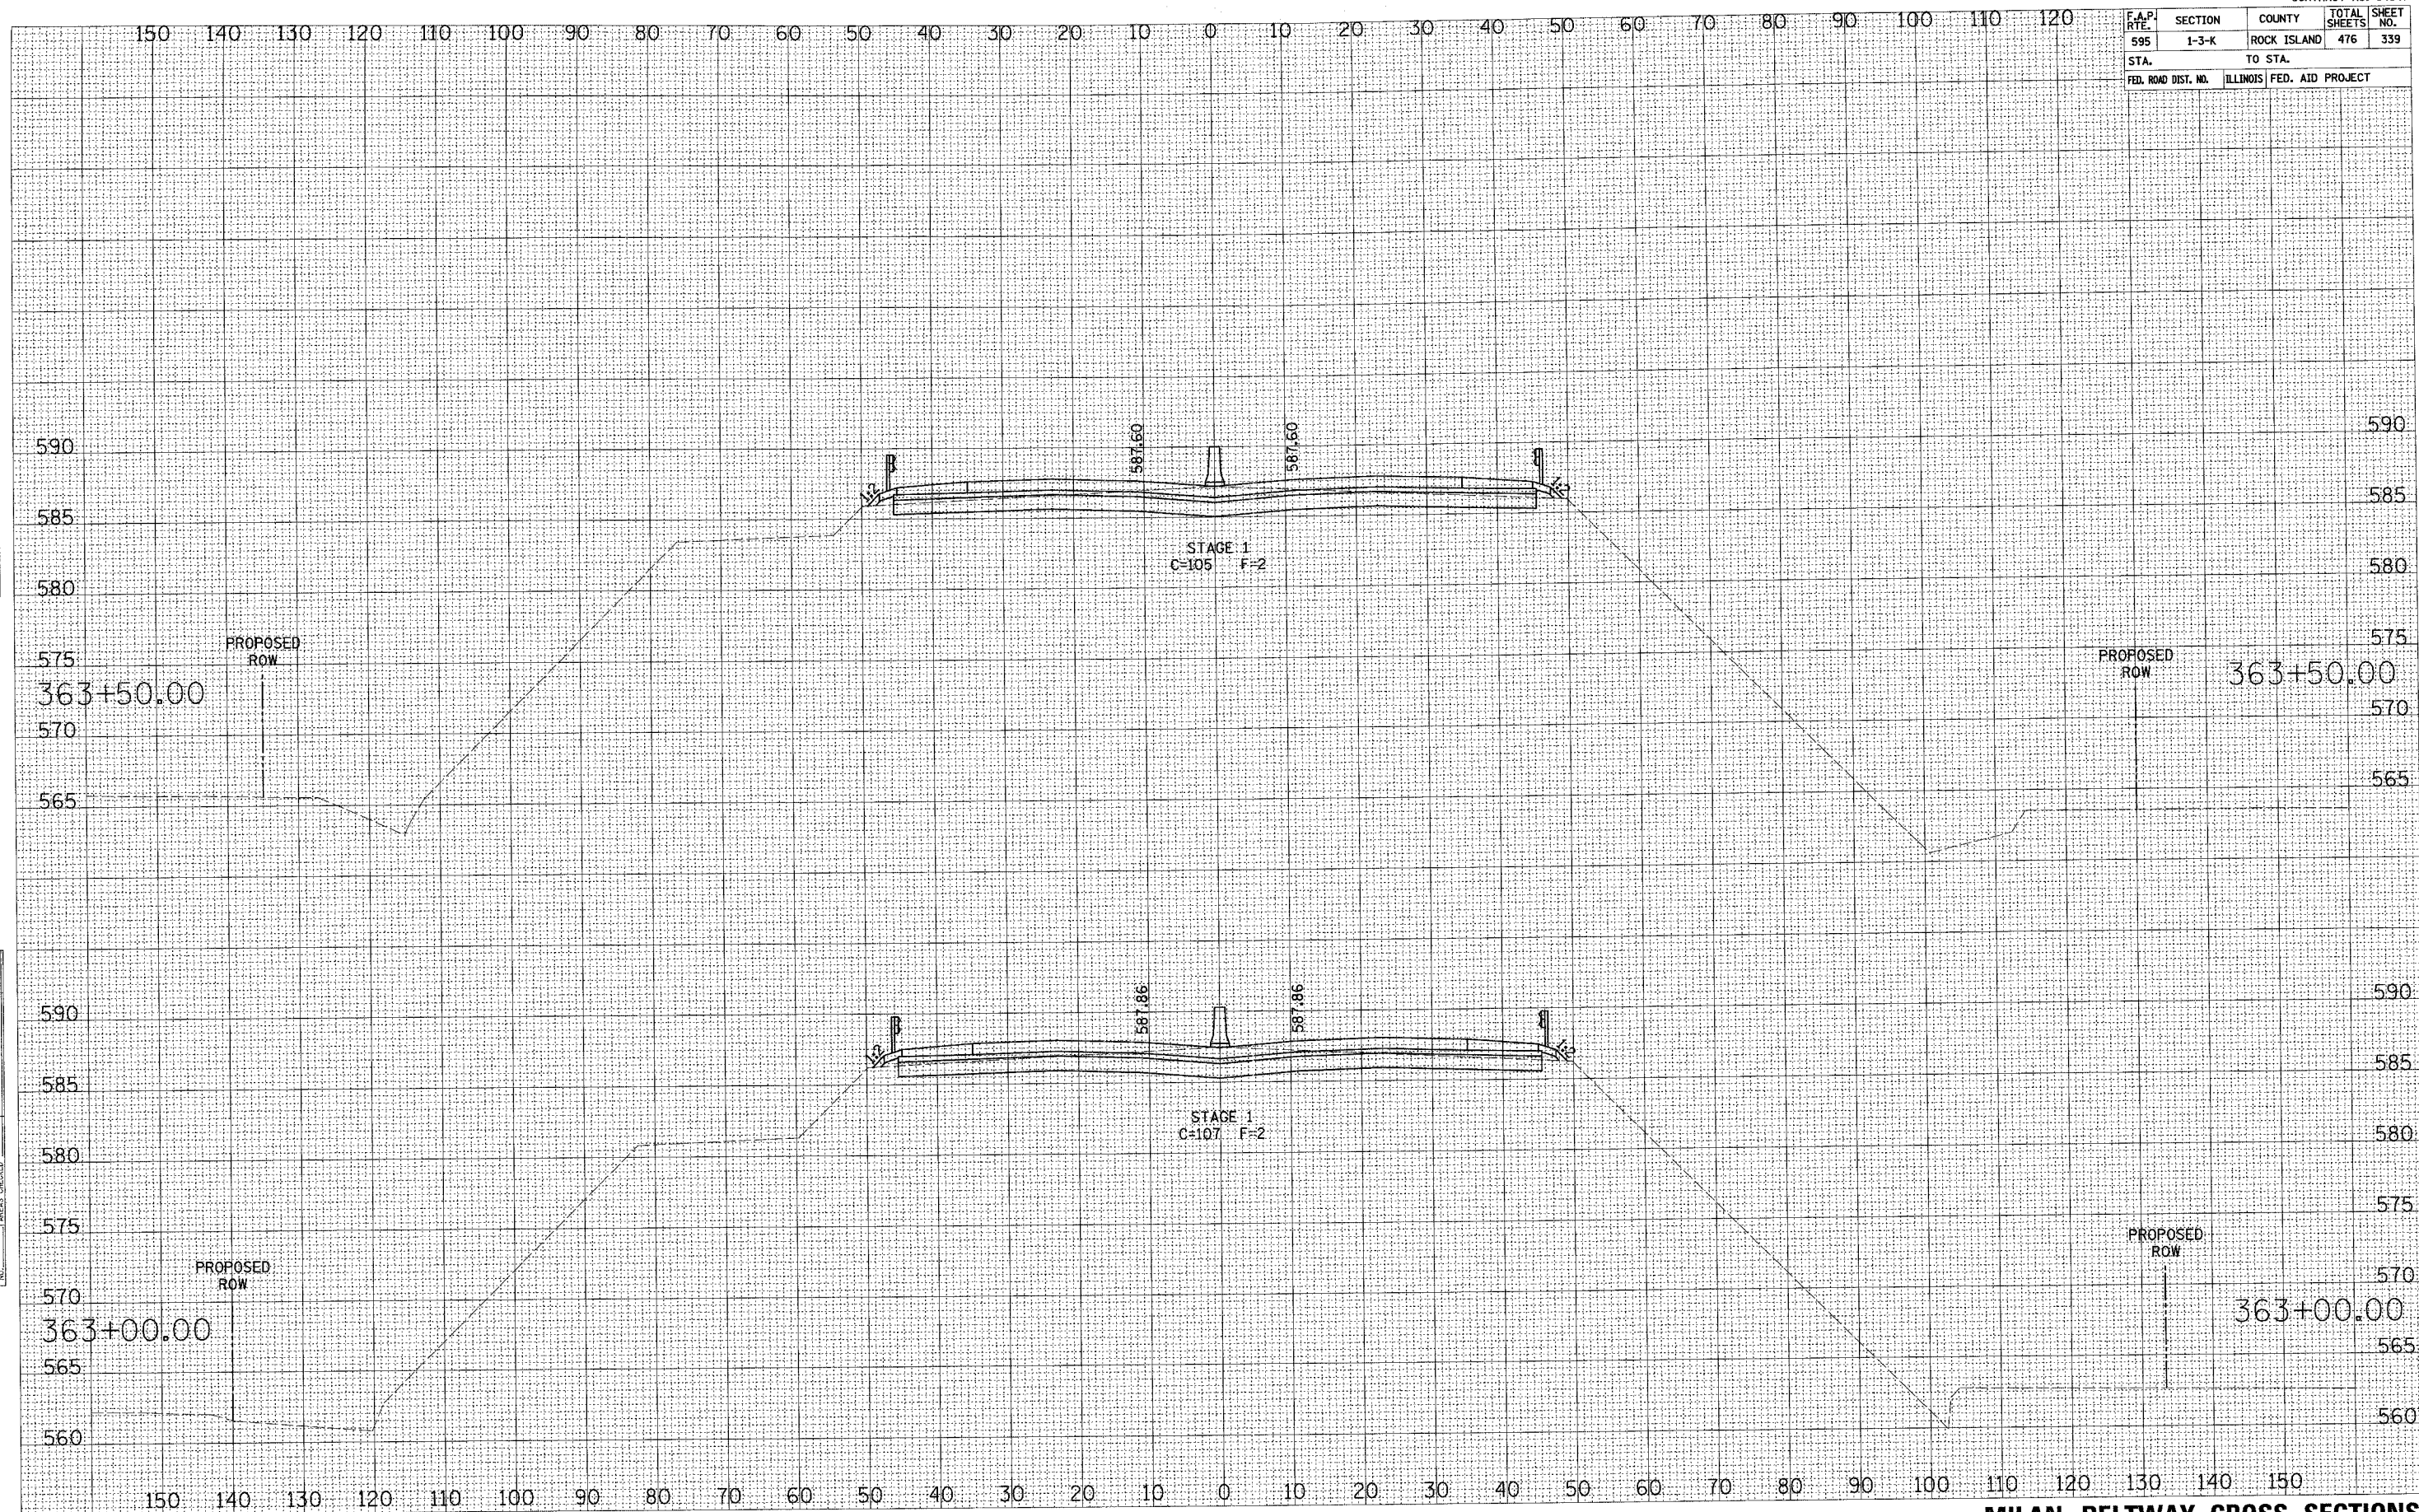

SURVEY
 NOTE BOOK
 TEMPLATE
 AREAS CHECKED
 NO.

SURVEY
 NOTE BOOK
 TEMPLATE
 AREAS CHECKED
 NO.

MILAN BELTWAY CROSS SECTIONS