


F.A.P. RTE.	SECTION	COUNTY	TOTAL SHEETS	SHEET NO.
595	I-3-K	ROCK ISLAND	476	343
STA. TO STA.		TO STA.		
FED. ROAD DIST. NO.		ILLINOIS	FED. AID PROJECT	

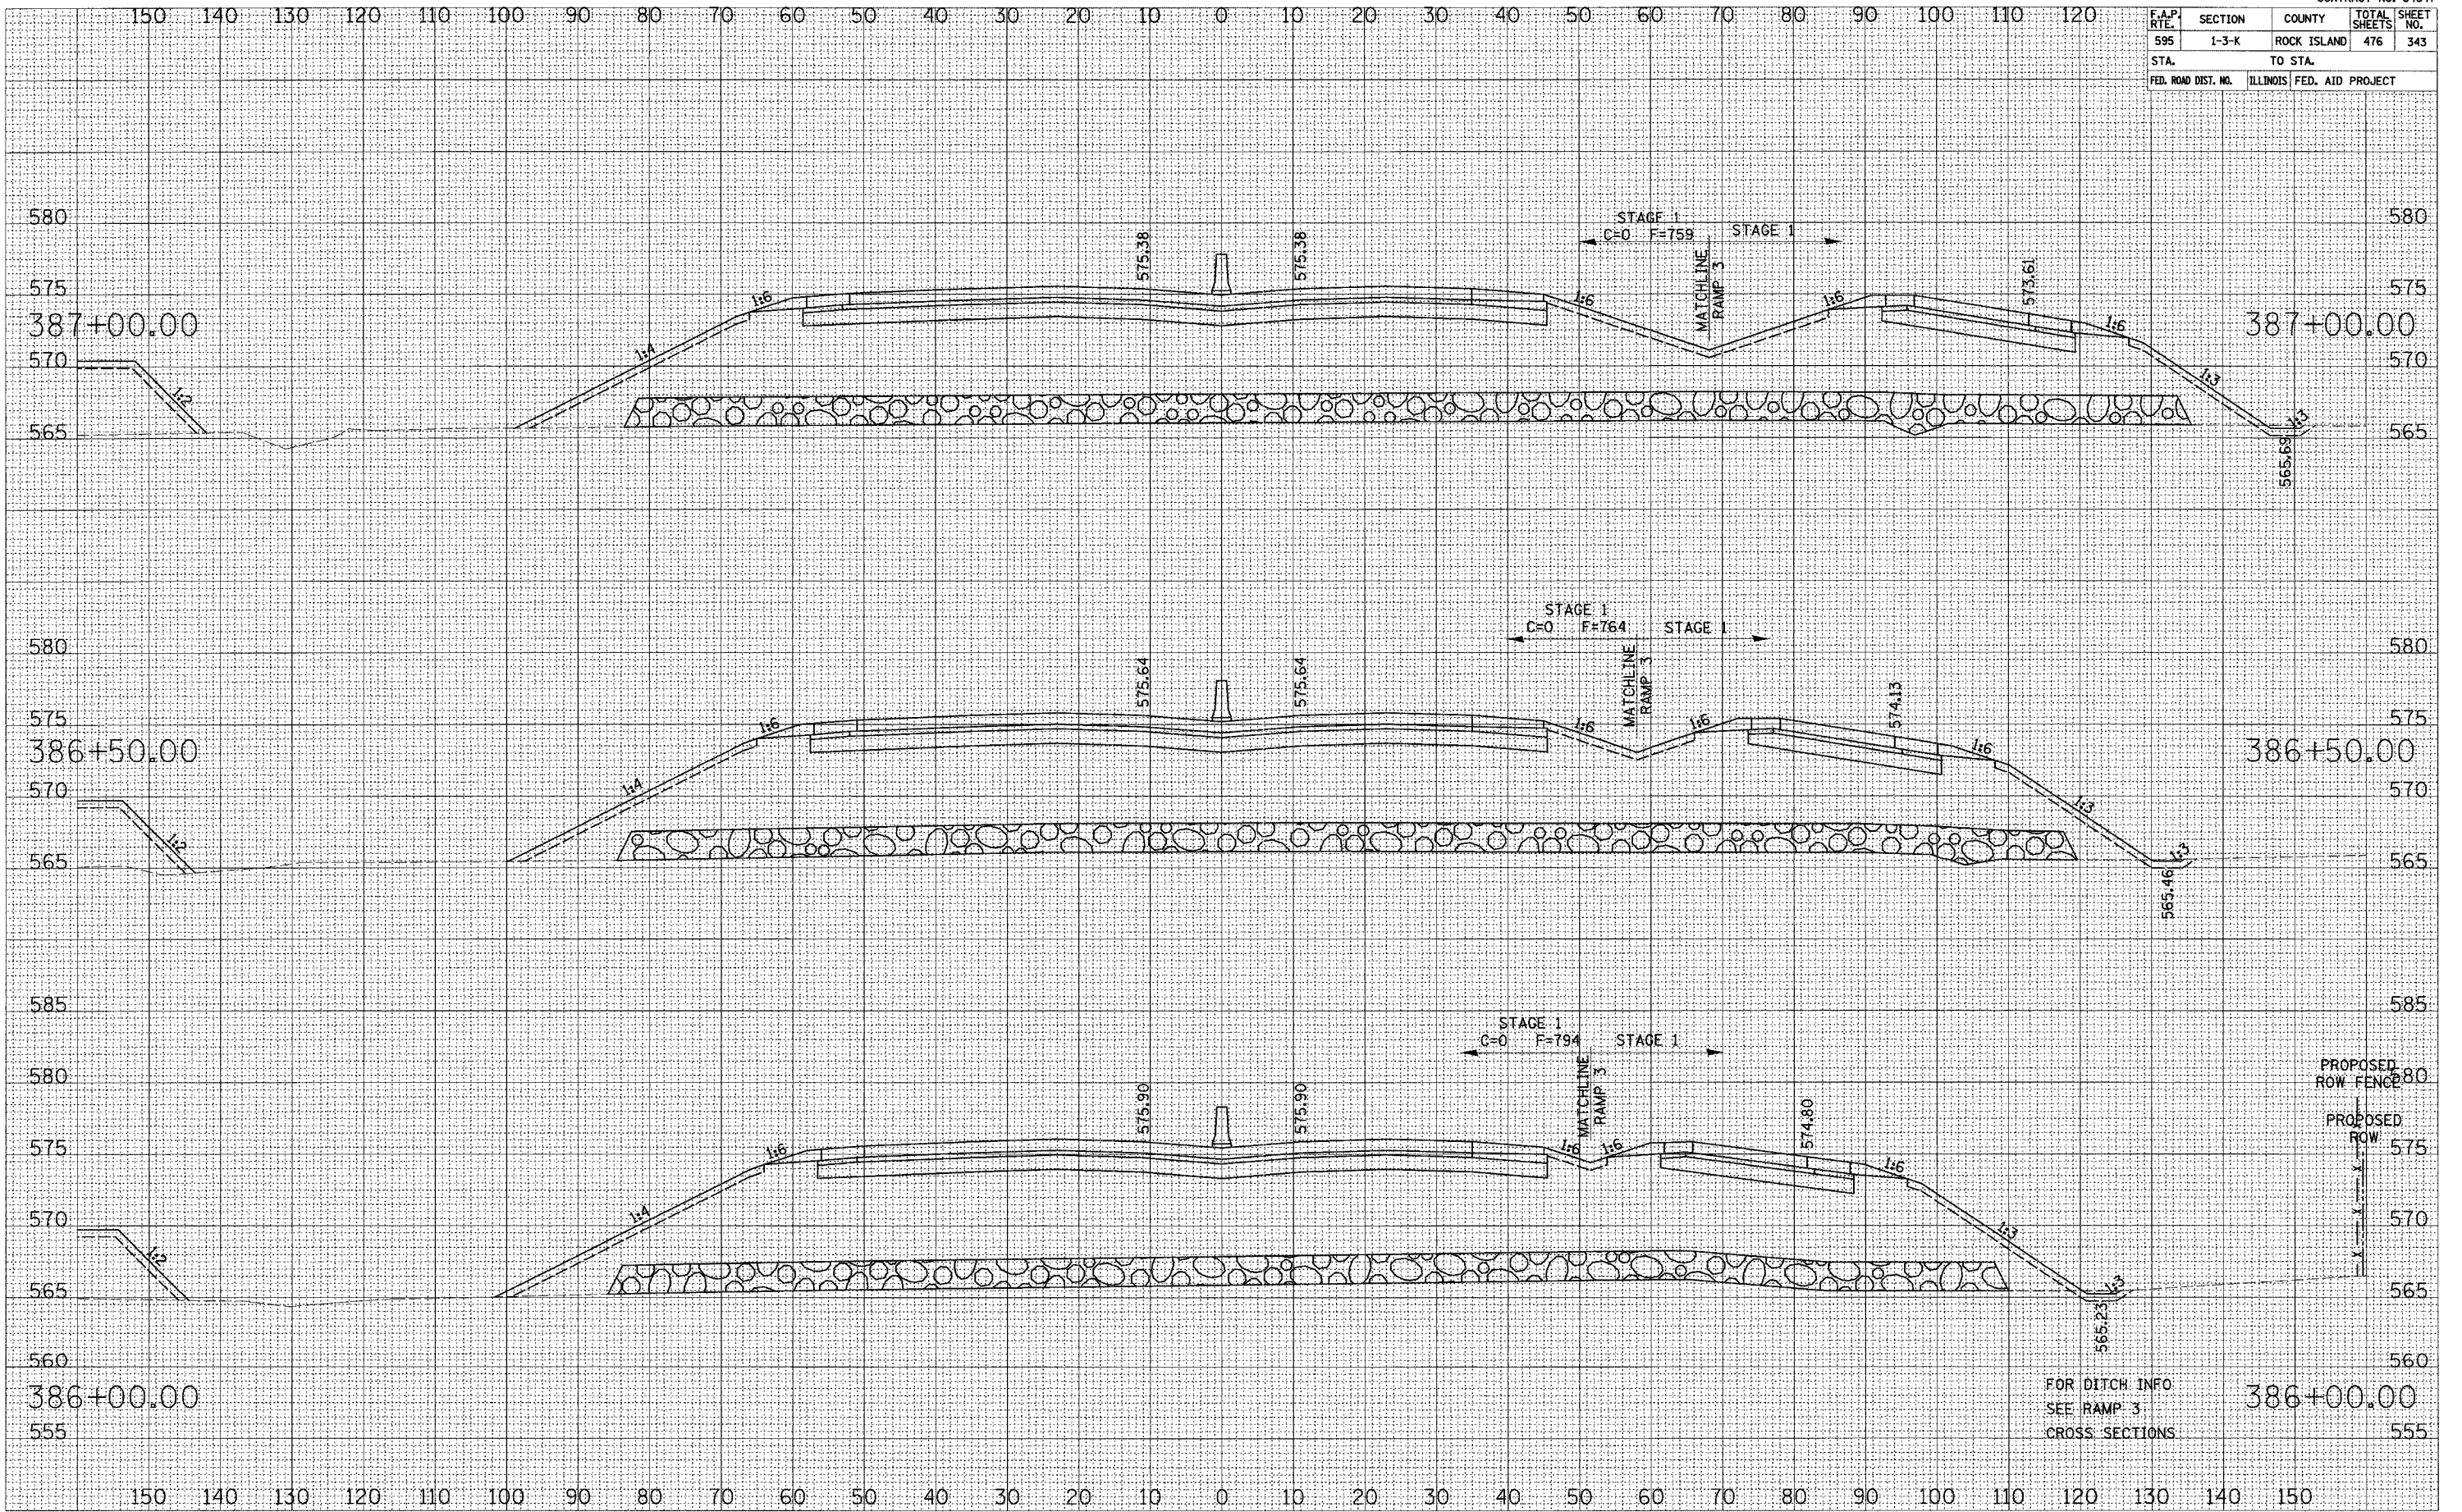

SURVEY PLOTTED TEMPLATE AREAS CHECKED
 SURVEY PLOTTED TEMPLATE AREAS CHECKED
FOR DITCH INFO
 SEE RAMP 3
 CROSS SECTIONS

MILAN BELTWAY CROSS SECTIONS