


F.A.P. RTE.	SECTION	COUNTY	TOTAL SHEETS	SHEET NO.
595	1-3-K	ROCK ISLAND	476	347
STA. TO STA.		ILLINOIS FED. AID PROJECT		

SURVEY PLOTTED
 NOTE BOOK
 AREAS CHECKED
 NO.

SURVEY PLOTTED
 NOTE BOOK
 AREAS CHECKED
 NO.

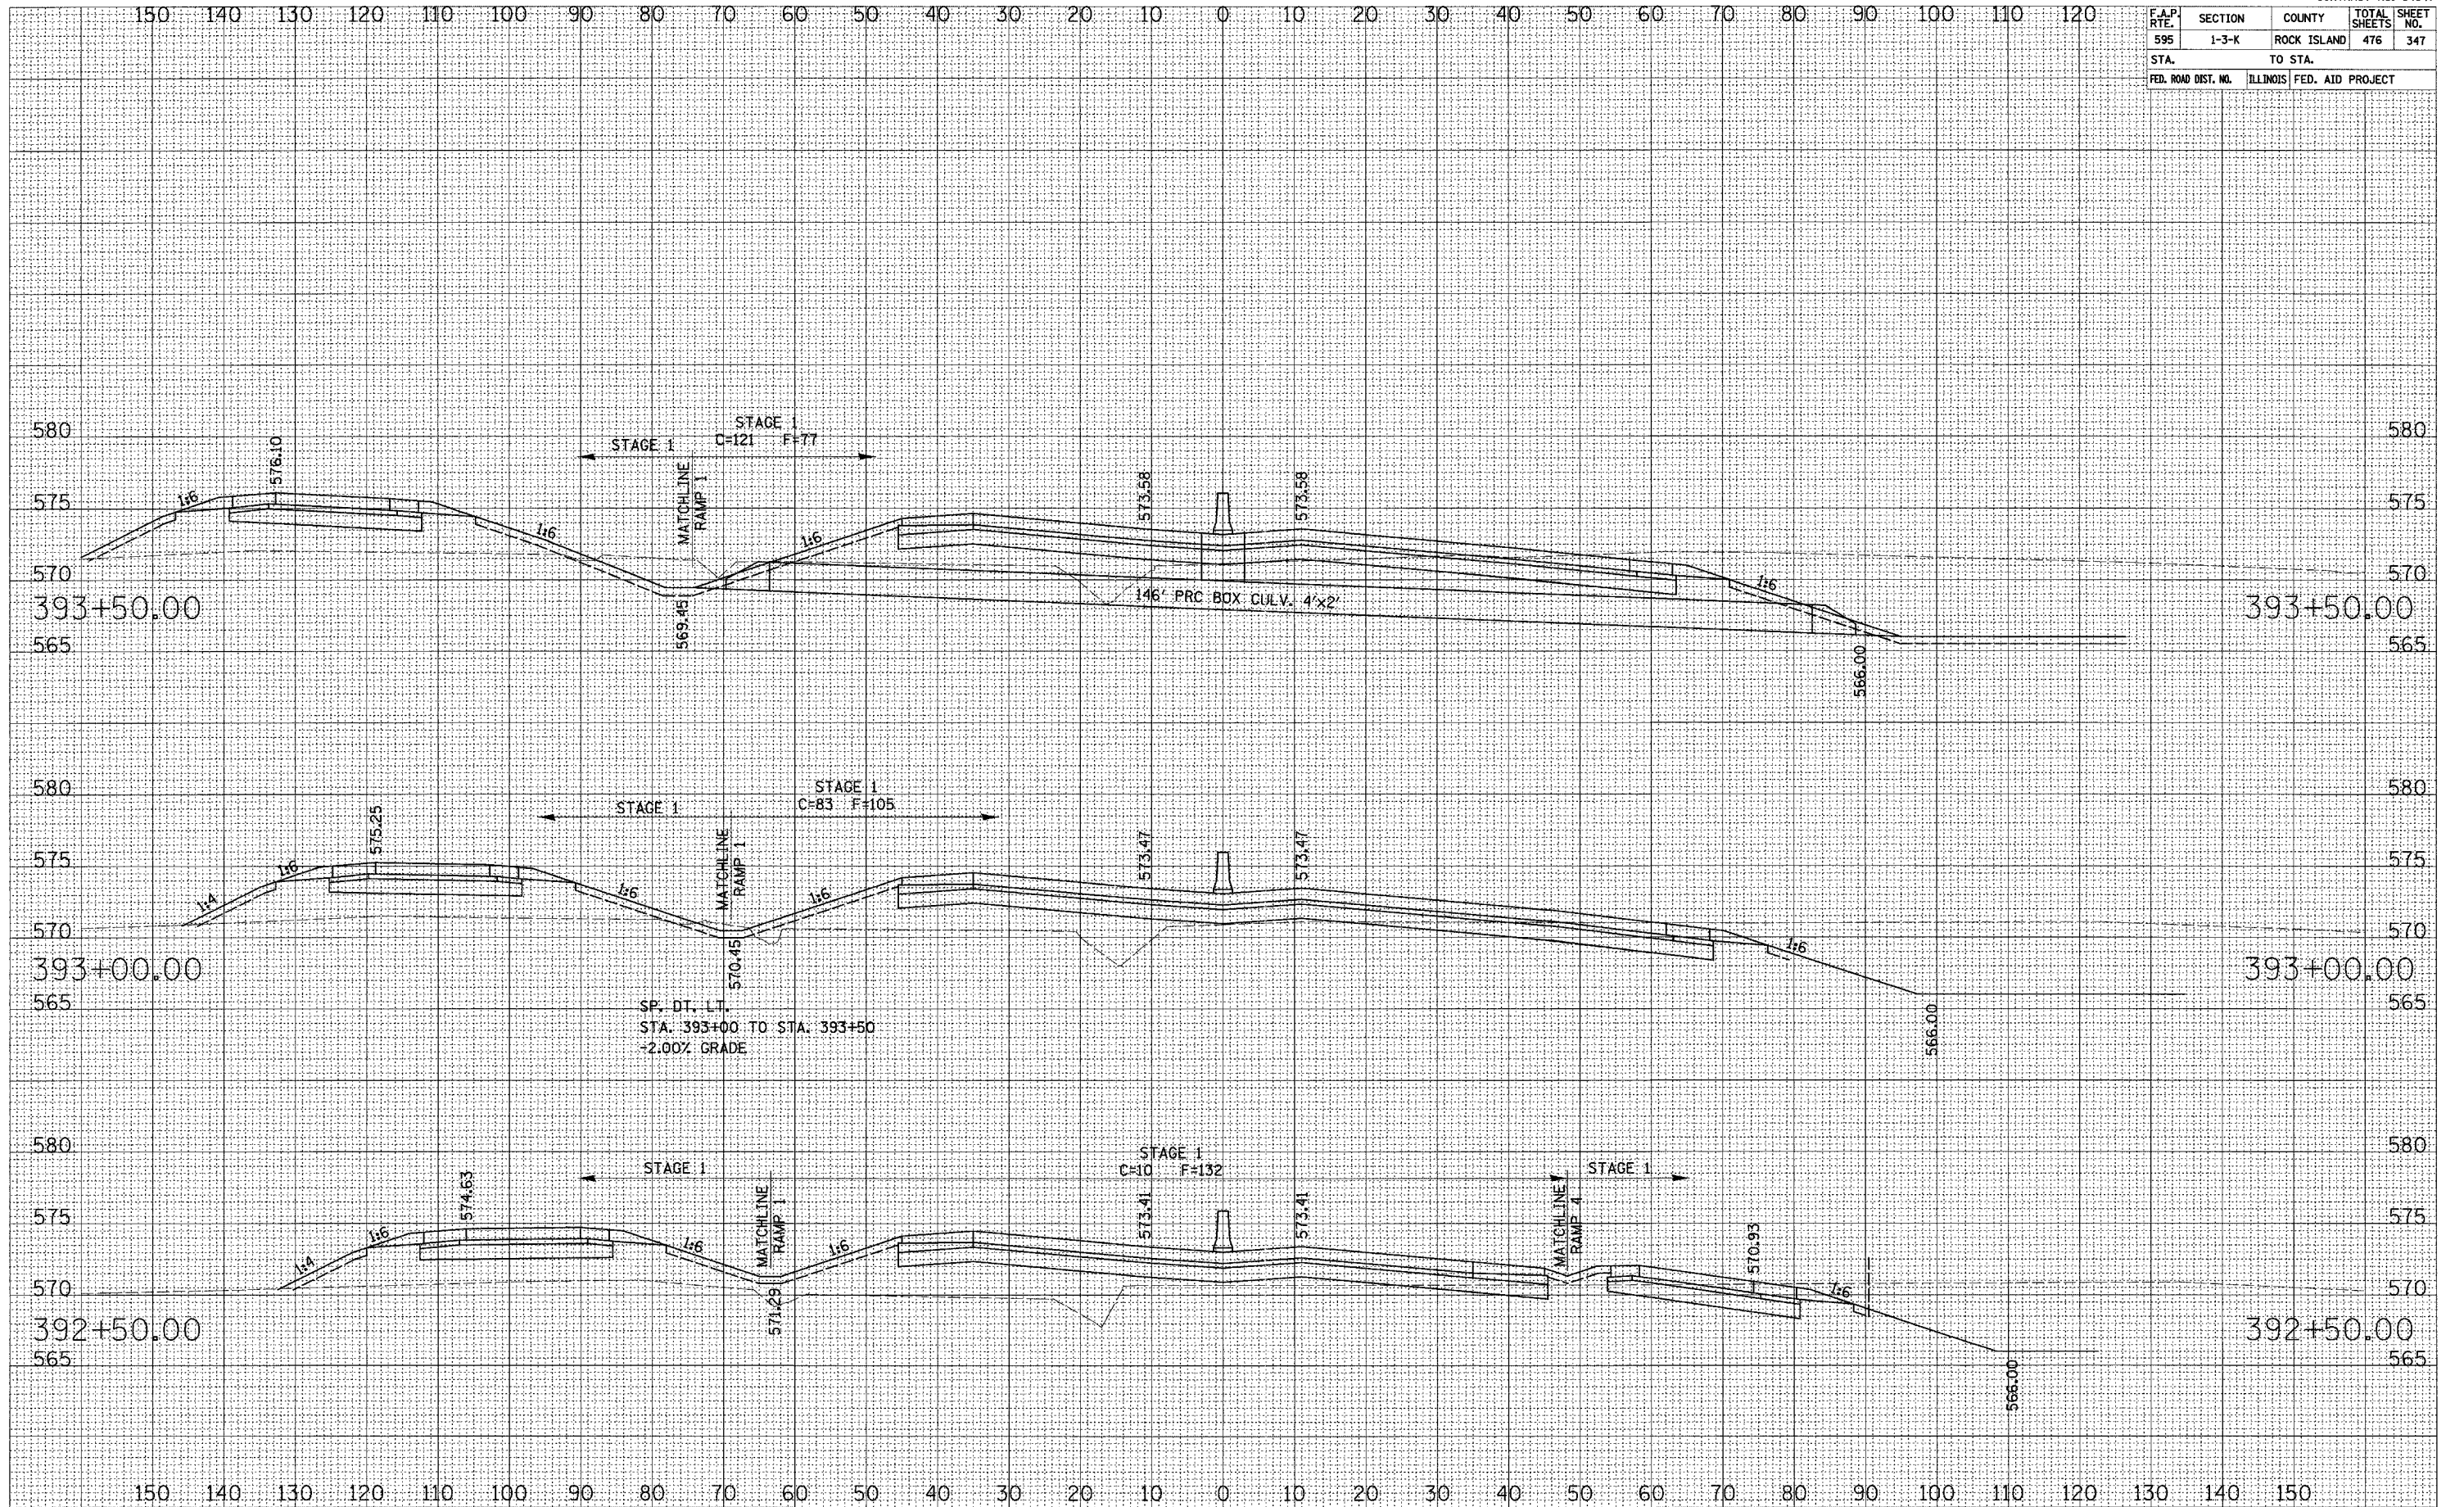

MILAN BELTWAY CROSS SECTIONS