


F.A.P. RTE.	SECTION	COUNTY	TOTAL SHEETS	SHEET NO.
595	1-3-K	ROCK ISLAND	476	354
STA. TO STA.		FED. AID PROJECT		

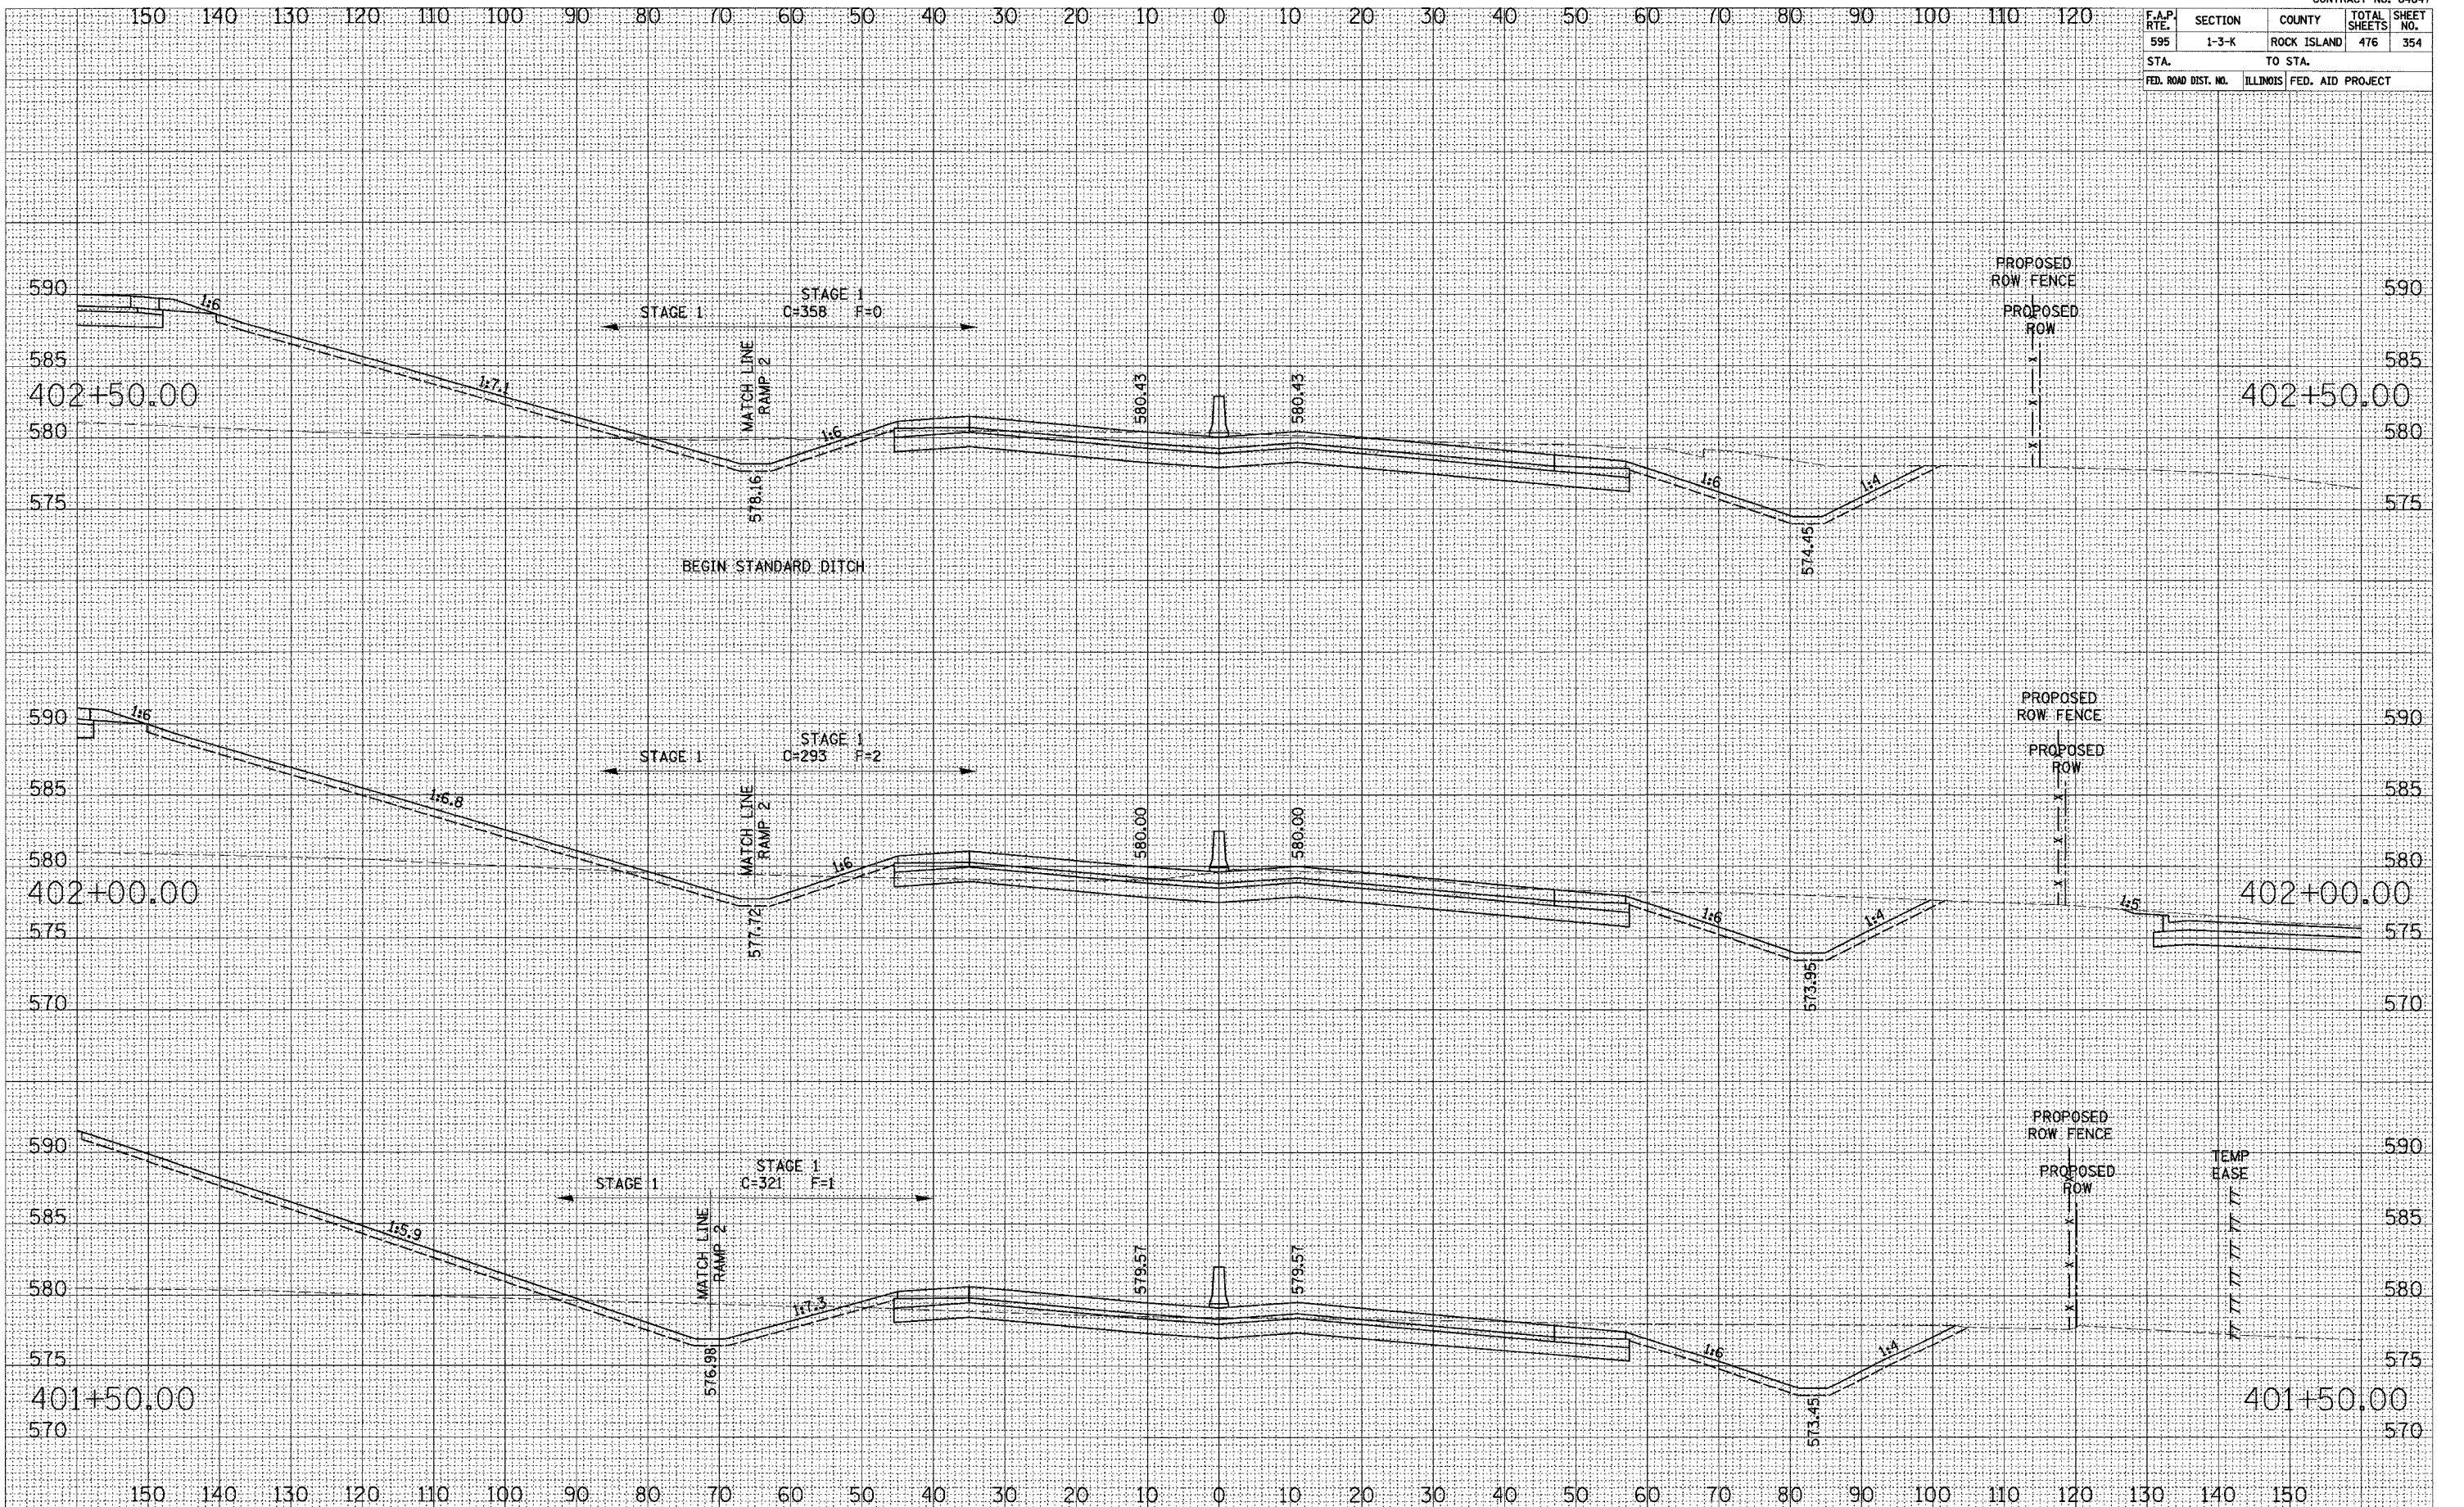

SURVEY PLOTTED
NOTE BOOK TEMPLATE
NO. AREAS CHECKED

SURVEY PLOTTED
NOTE BOOK TEMPLATE
NO. AREAS CHECKED

MILAN BELTWAY CROSS SECTIONS