


F.A.P. RTE.	SECTION	COUNTY	TOTAL SHEETS	SHEET NO.
596	1-3-K	ROCK ISLAND	476	360
STA. TO STA.		ILLINOIS FED. AID PROJECT		

SURVEY PLOTTED
 NOTE BOOK NO. DATE
 AREAS CHECKED

SURVEY PLOTTED
 NOTE BOOK NO. DATE
 AREAS CHECKED

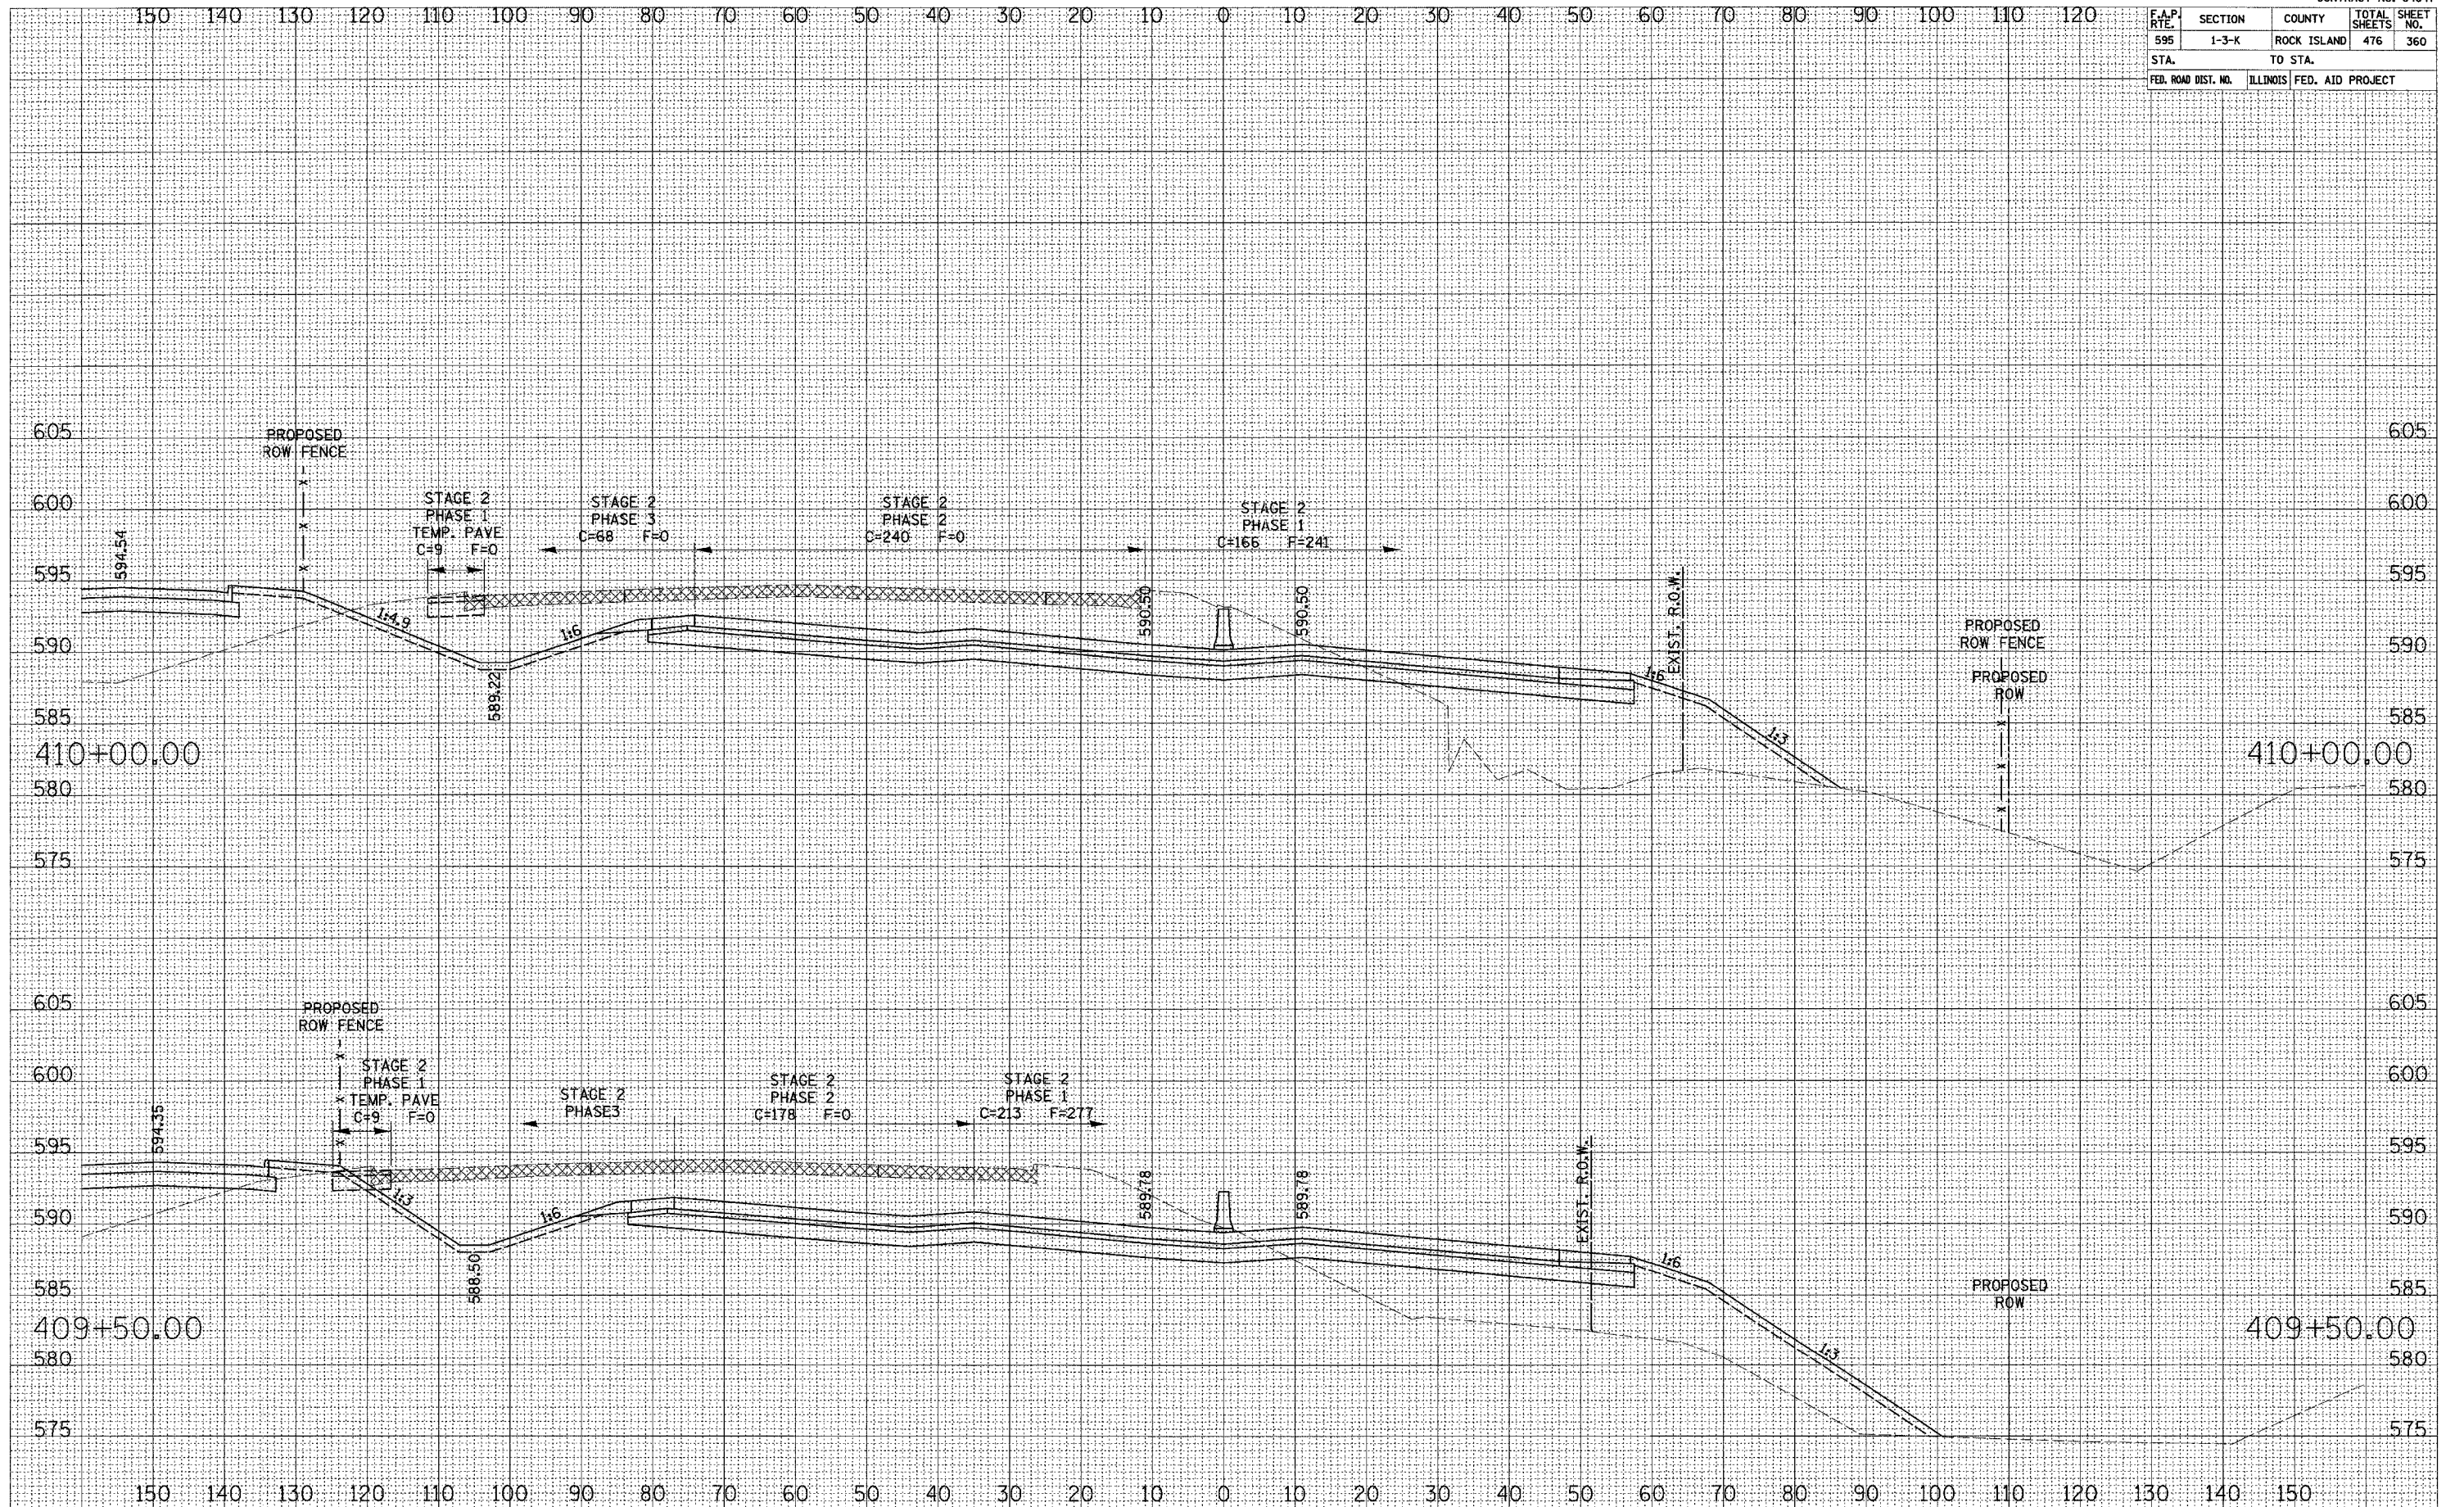

MILAN BELTWAY CROSS SECTIONS