


| F.A.P. RTE.  | SECTION | COUNTY                    | TOTAL SHEETS | SHEET NO. |
|--------------|---------|---------------------------|--------------|-----------|
| 595          | 1-3-K   | ROCK ISLAND               | 476          | 366       |
| STA. TO STA. |         | ILLINOIS FED. AID PROJECT |              |           |

SURVEY PLOTTED  
 NOTE BOOK TEMPLATE  
 AREAS CHECKED  
 NO.

SURVEY PLOTTED  
 NOTE BOOK TEMPLATE  
 AREAS CHECKED  
 NO.

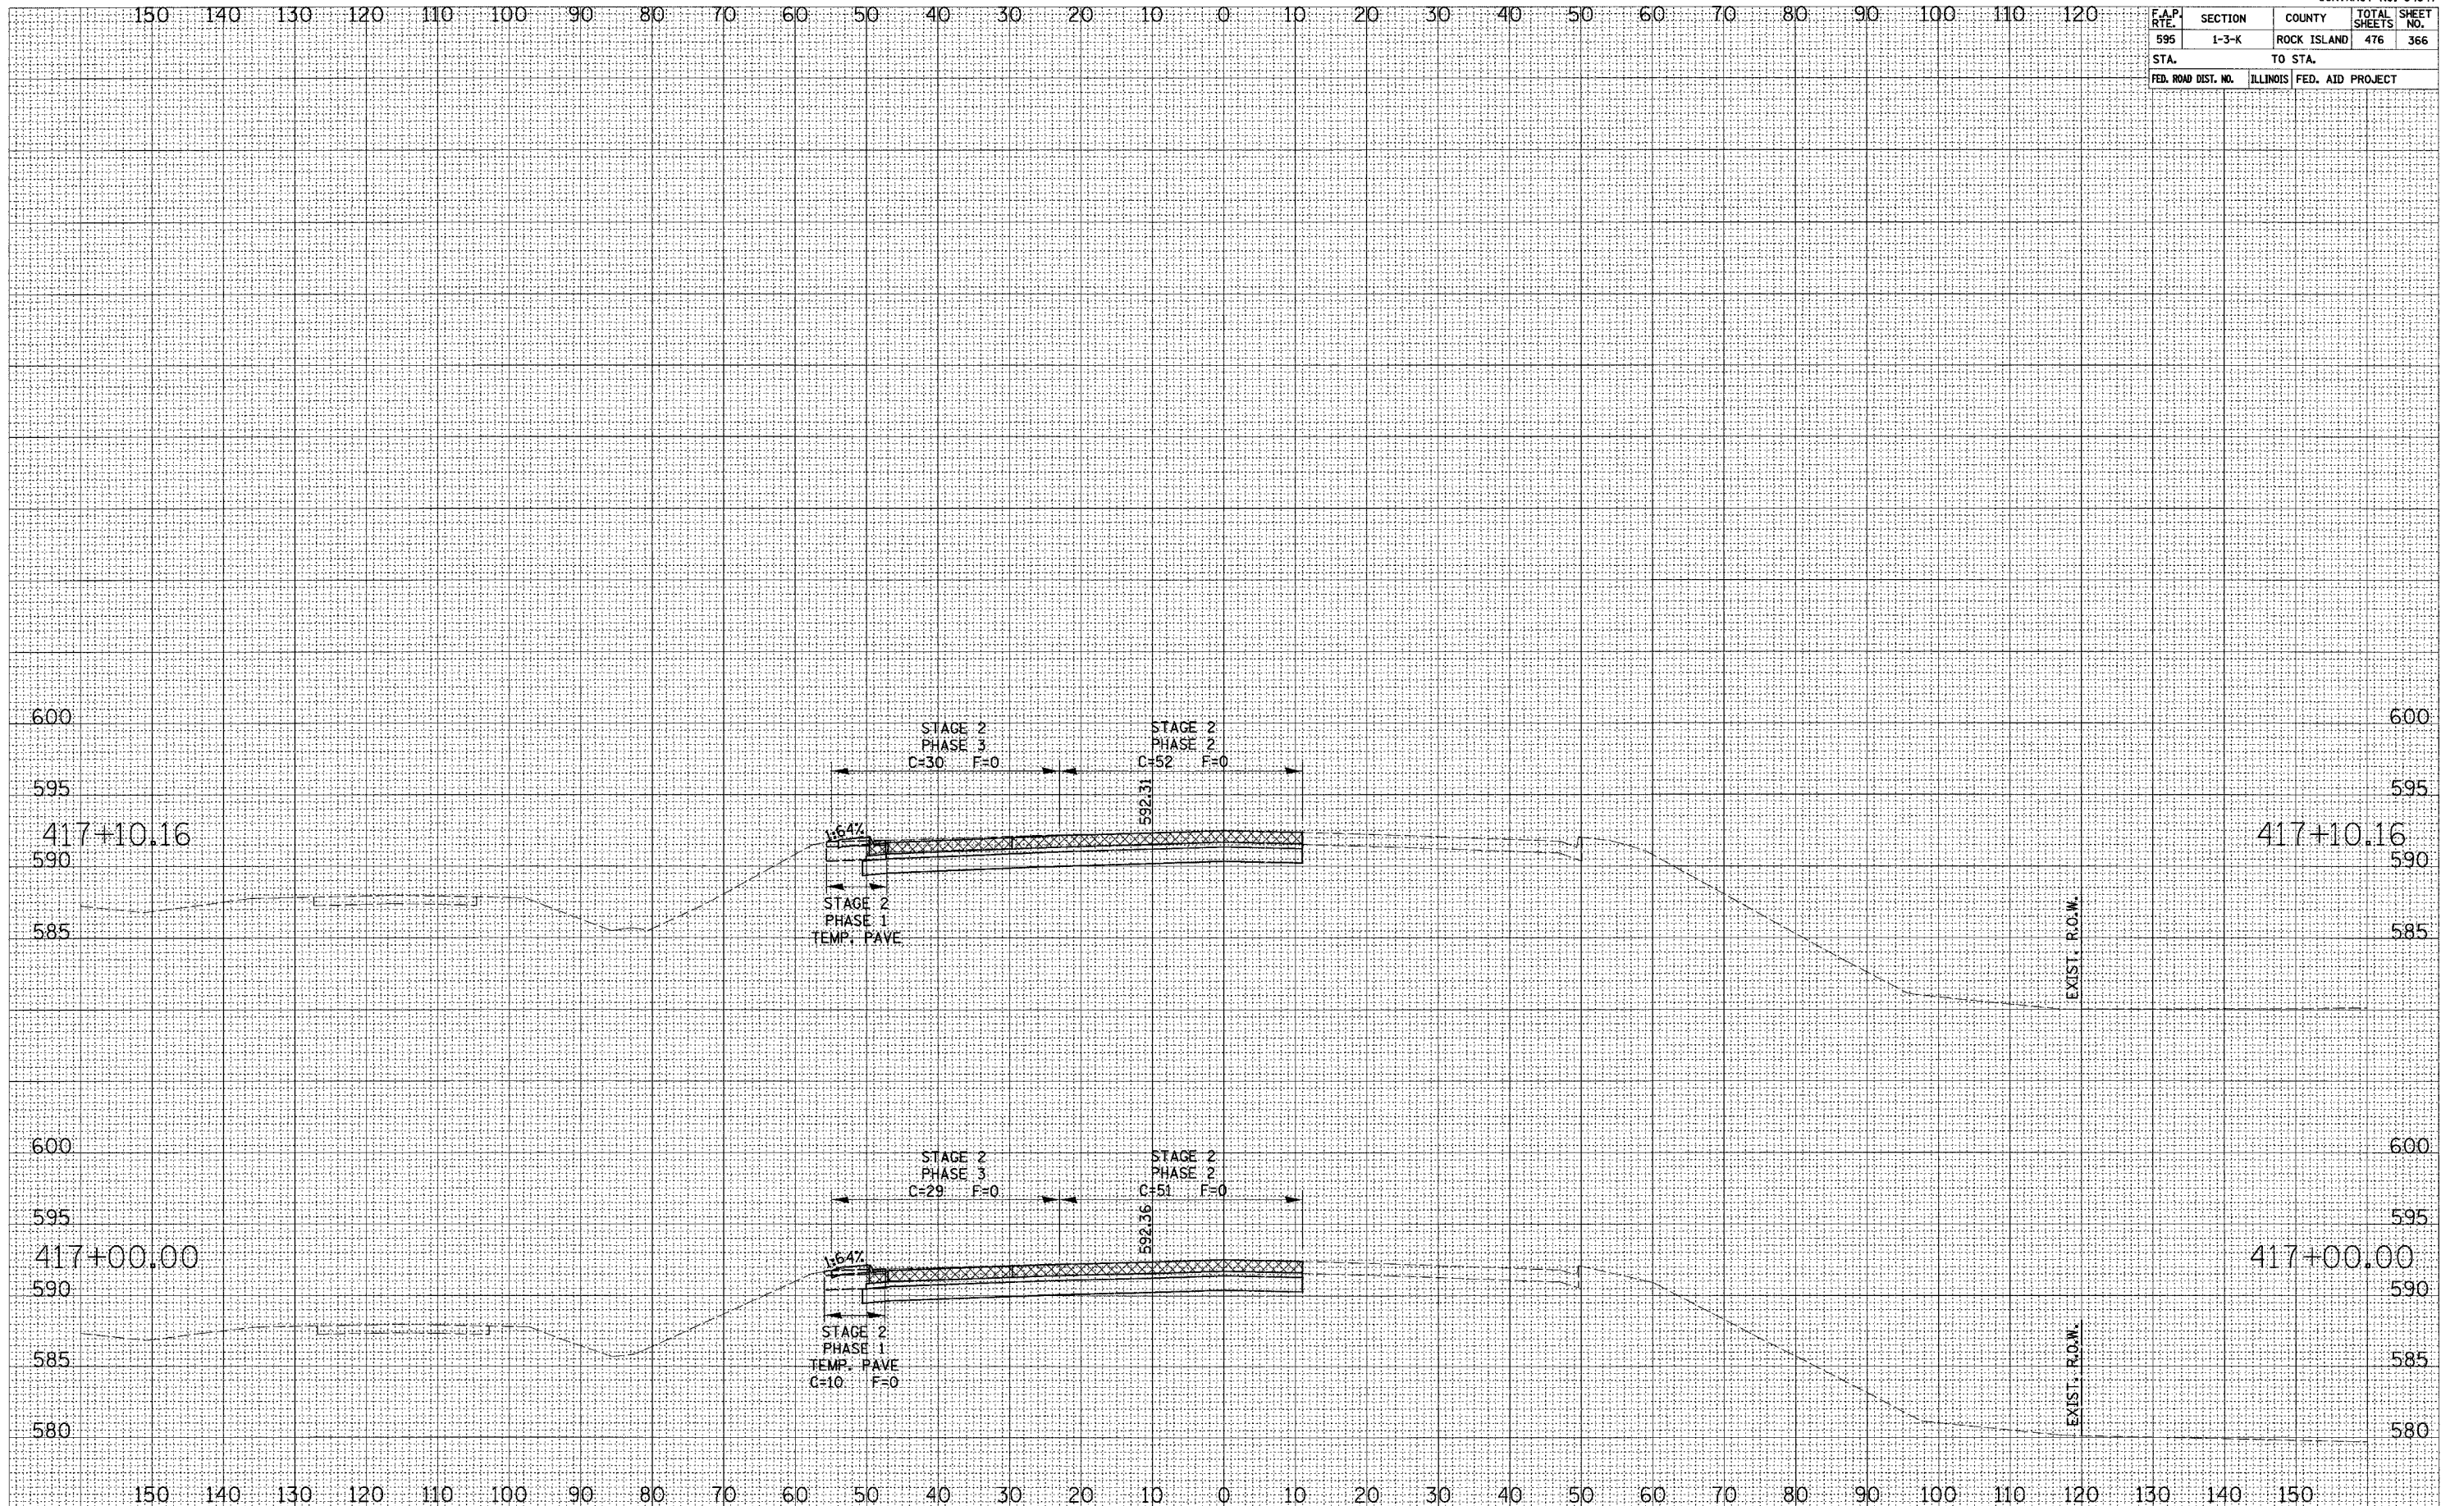

MILAN BELTWAY CROSS SECTIONS