


F.A.P. RTE.	SECTION	COUNTY	TOTAL SHEETS	SHEET NO.
595	1-3-K	ROCK ISLAND	476	368
STA.	TO STA.			
FED. ROAD DIST. NO.	ILLINOIS	FED. AID PROJECT		

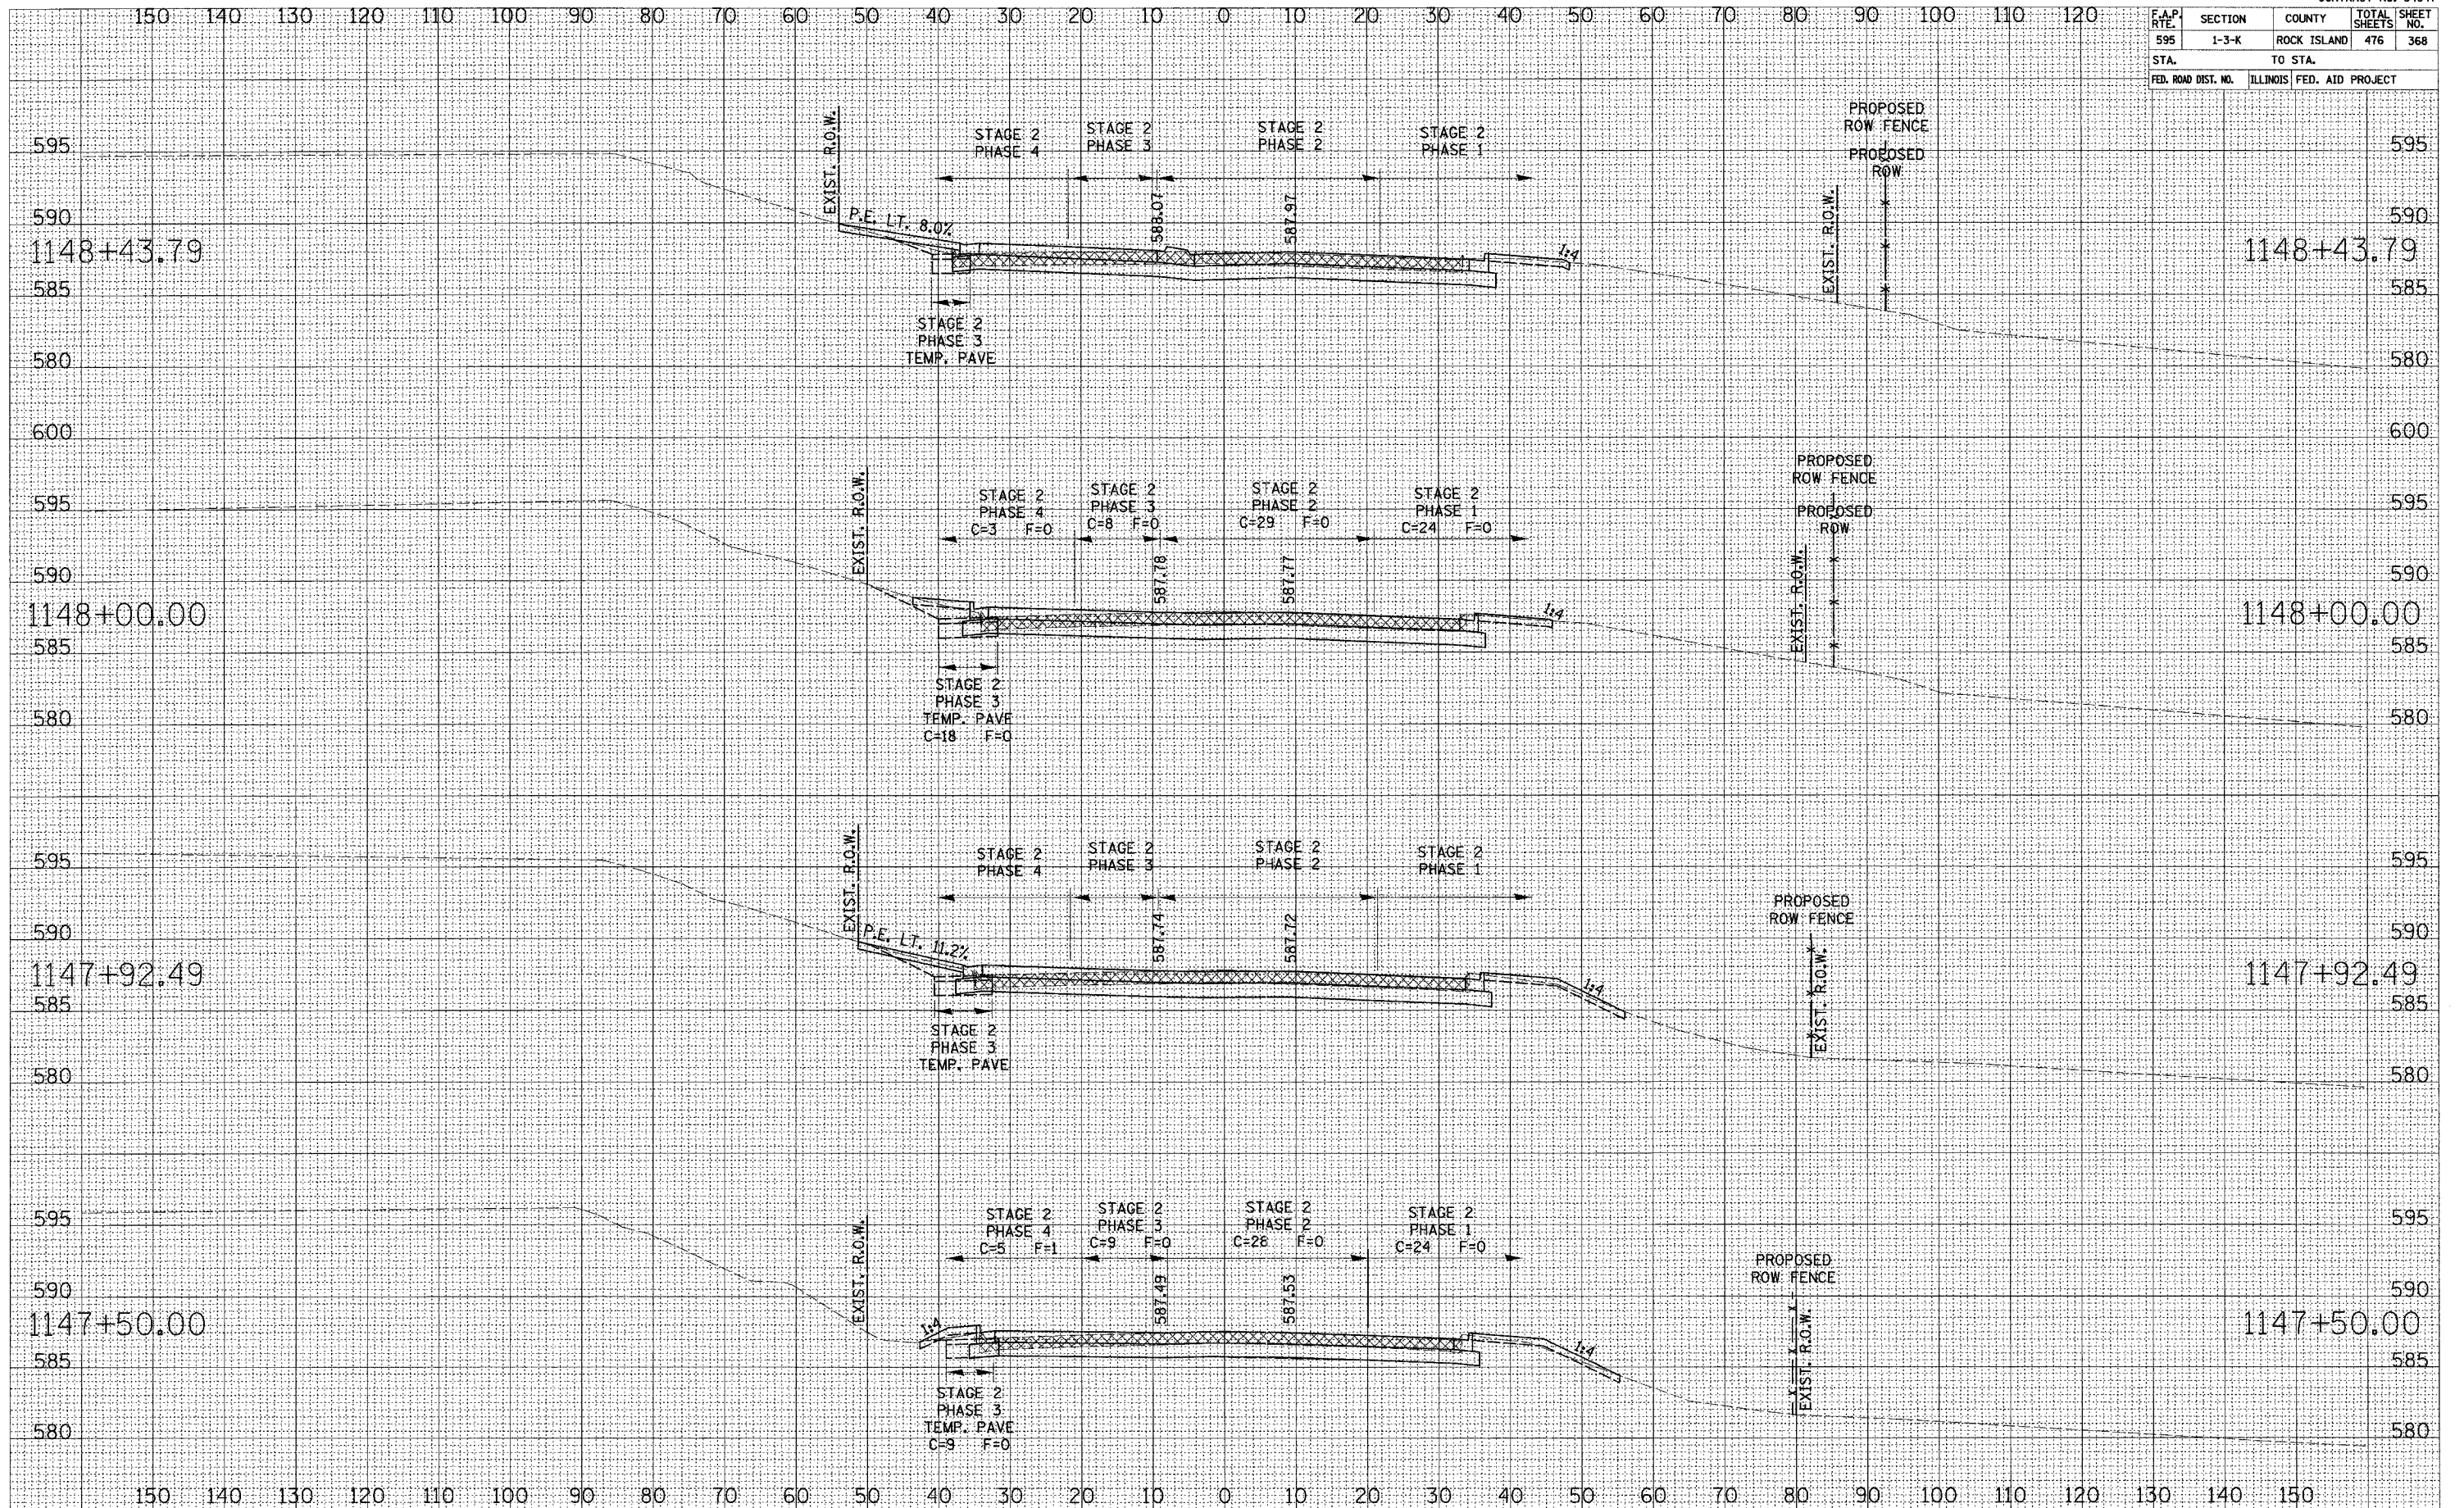

SURVEY
 PLOTTED
 NOTE BOOK
 DATE
 AREAS CHECKED
 NO.

SURVEY
 PLOTTED
 NOTE BOOK
 DATE
 AREAS CHECKED
 NO.