


F.A.P. RTE.	SECTION	COUNTY	TOTAL SHEETS	SHEET NO.
595	1-3-K	ROCK ISLAND	476	372
STA.		TO STA.		
FED. ROAD DIST. NO.		ILLINOIS	FED. AID PROJECT	

SURVEY PLOTTED
 NOTE BOOK NO. []
 DATE []
 AREAS CHECKED []

SURVEY PLOTTED
 NOTE BOOK NO. []
 DATE []
 AREAS CHECKED []

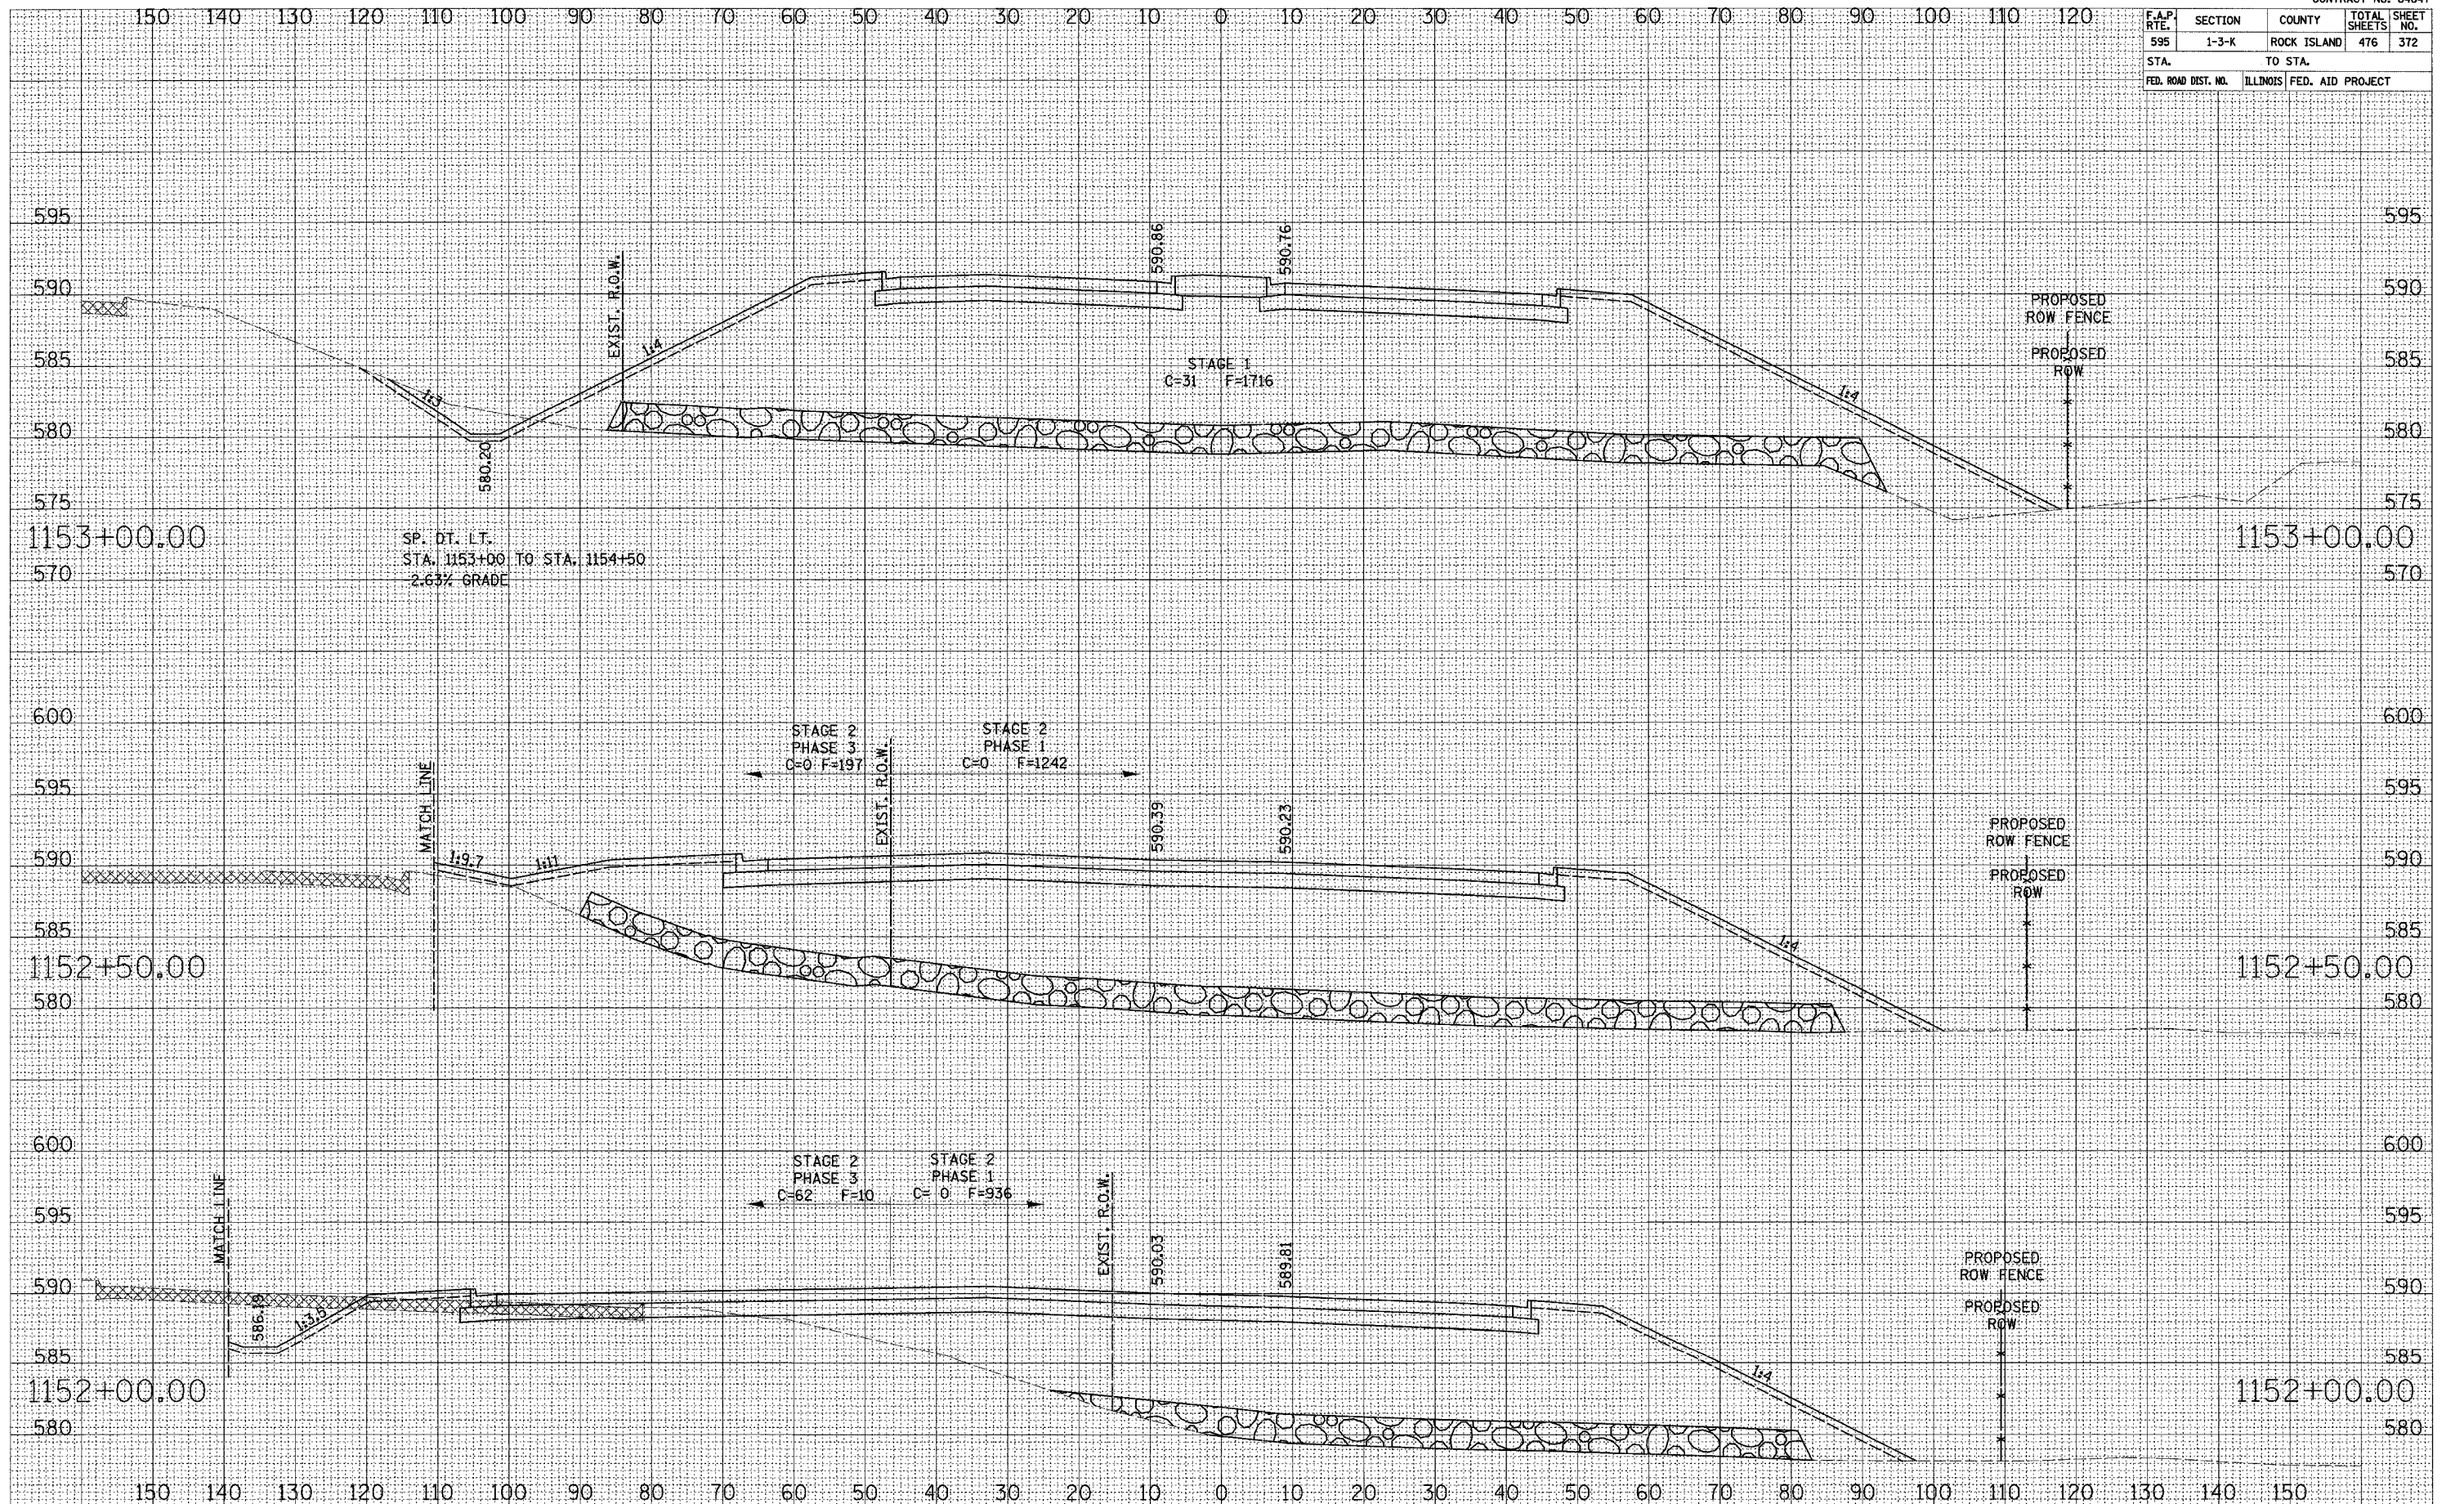

52ND AVENUE CROSS SECTIONS