


F.A.P. RTE.	SECTION	COUNTY	TOTAL SHEETS	SHEET NO.
595	1-3-K	ROCK ISLAND	476	383
STA.		TO STA.		
FED. ROAD DIST. NO.		ILLINOIS	FED. AID PROJECT	

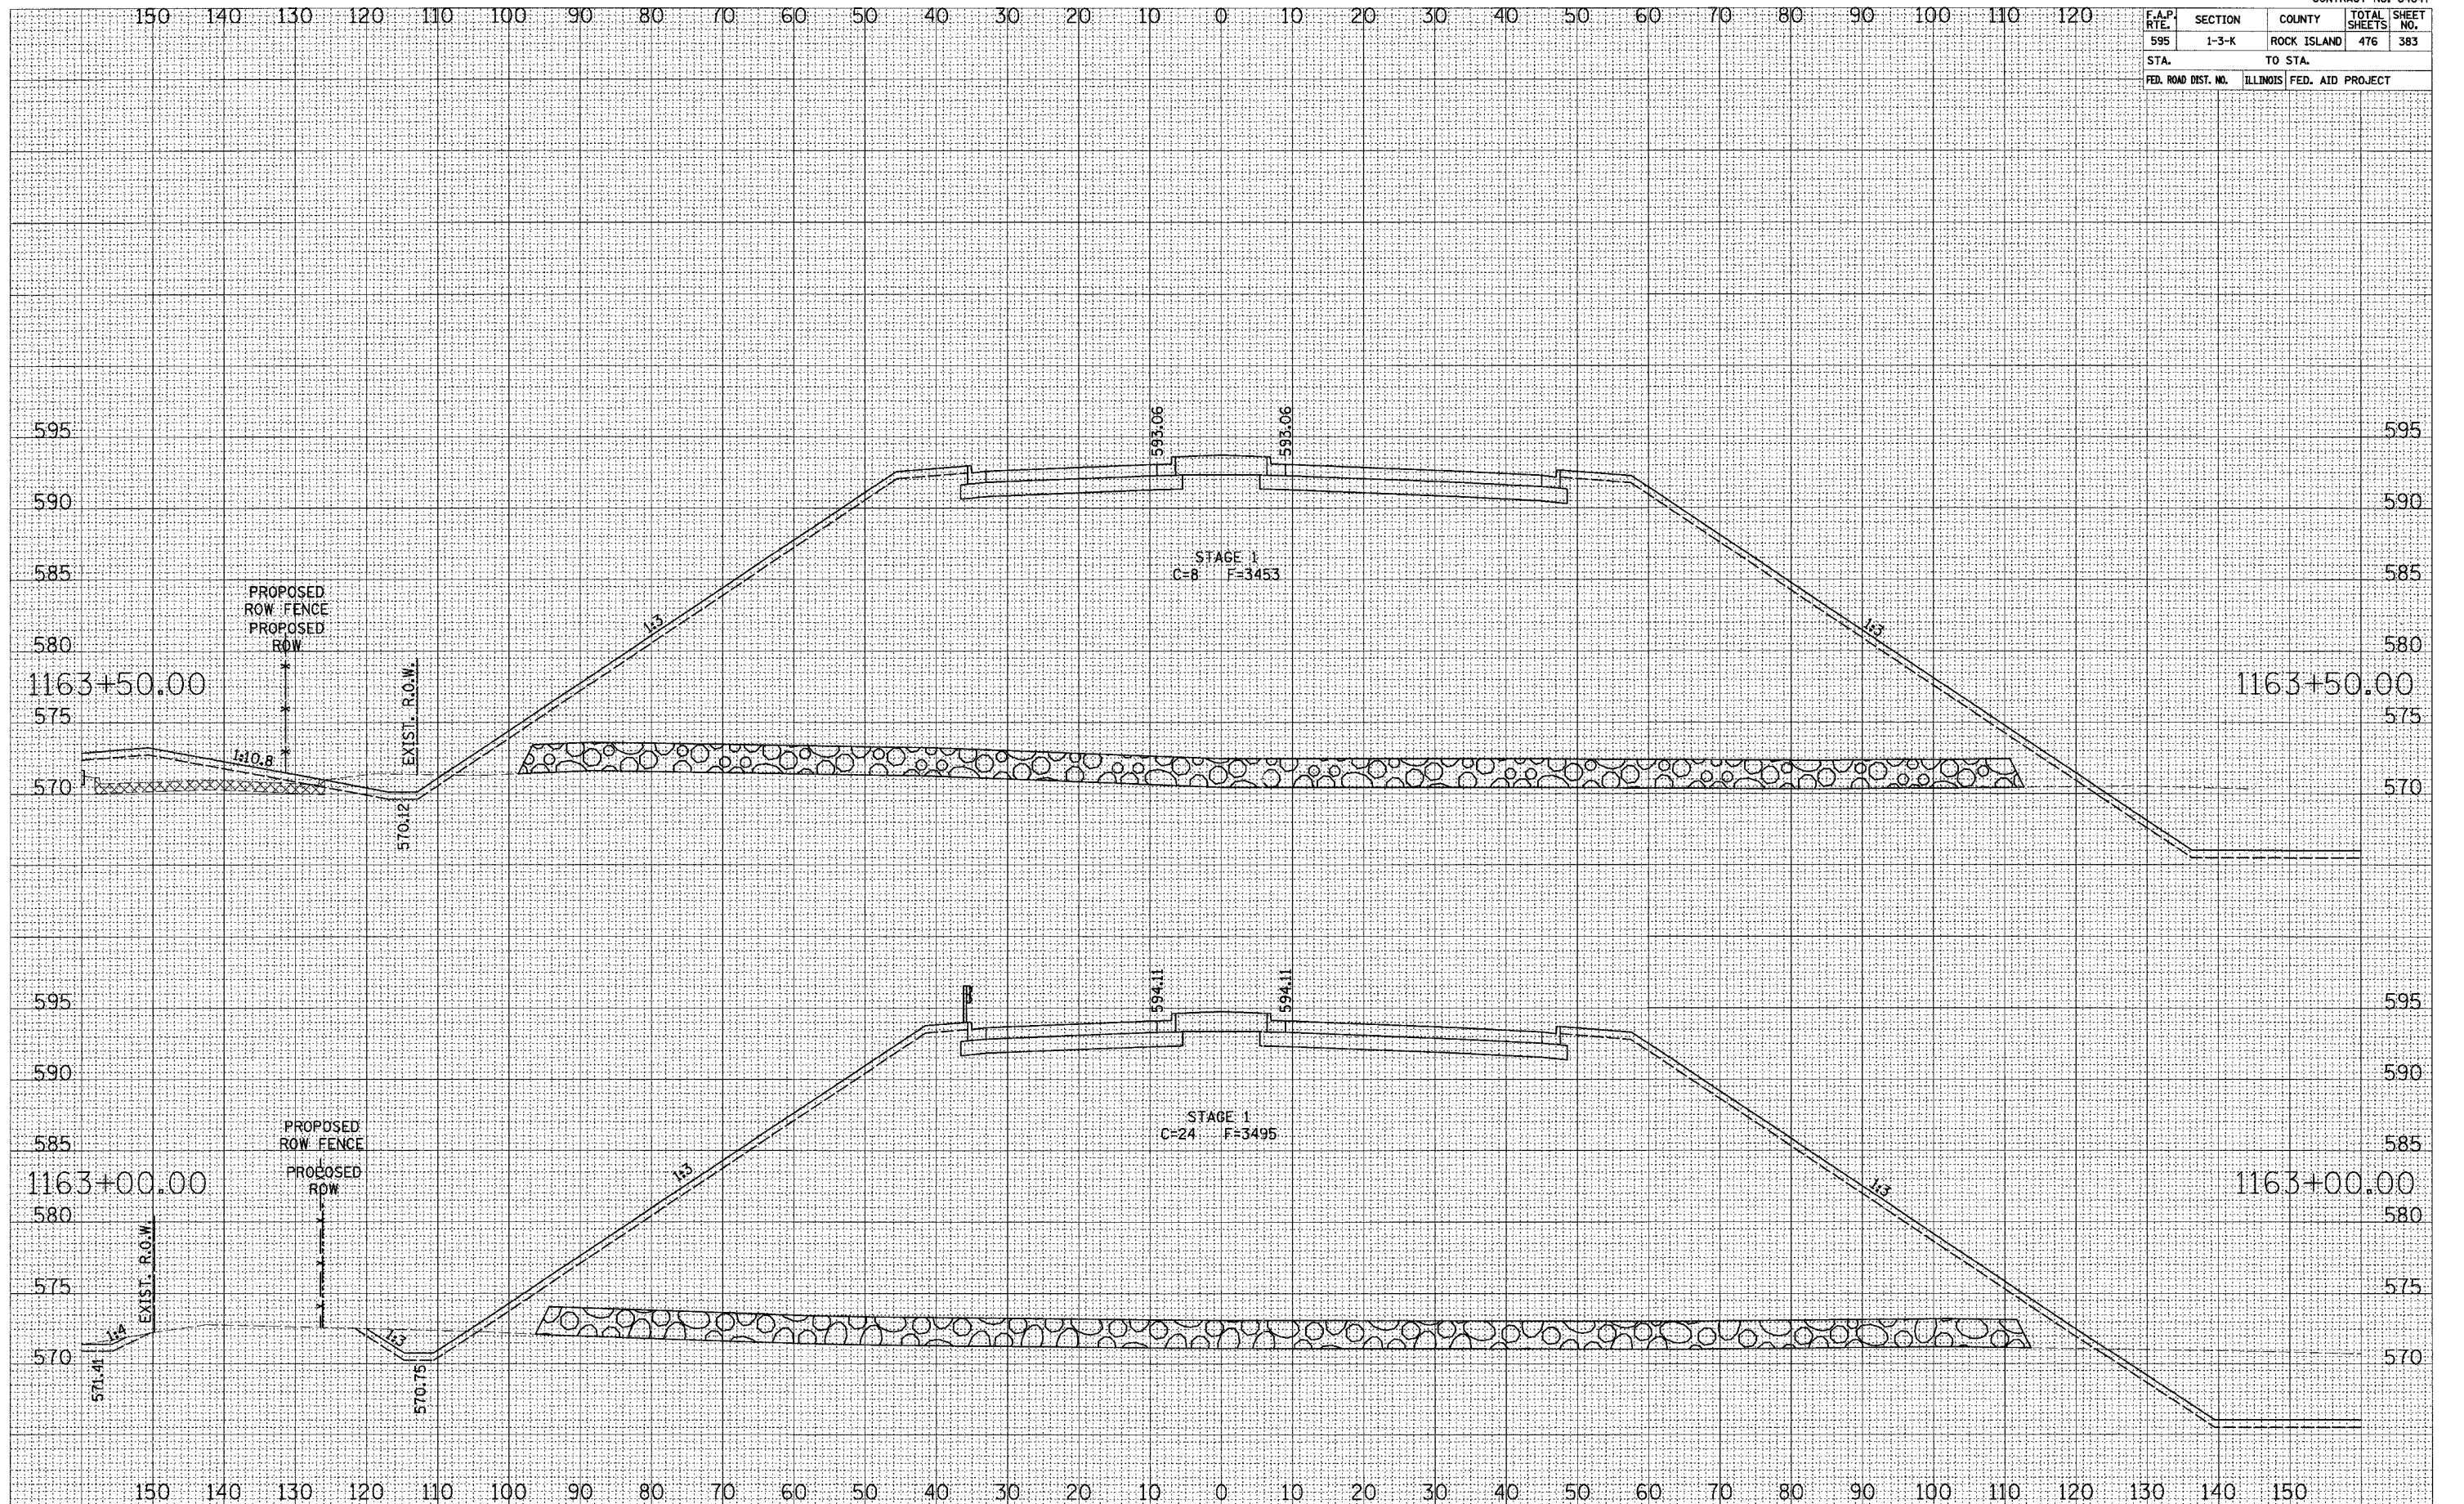

SURVEY PLOTTED  
 NOTE BOOK  
 DATE  
 AREAS CHECKED

SURVEY PLOTTED  
 NOTE BOOK  
 DATE  
 AREAS CHECKED