


F.A.P. RTE.	SECTION	COUNTY	TOTAL SHEETS	SHEET NO.
595	1-3-K	ROCK ISLAND	476	388
STA.	TO STA.			
FED. ROAD DIST. NO.	ILLINOIS FED. AID PROJECT			

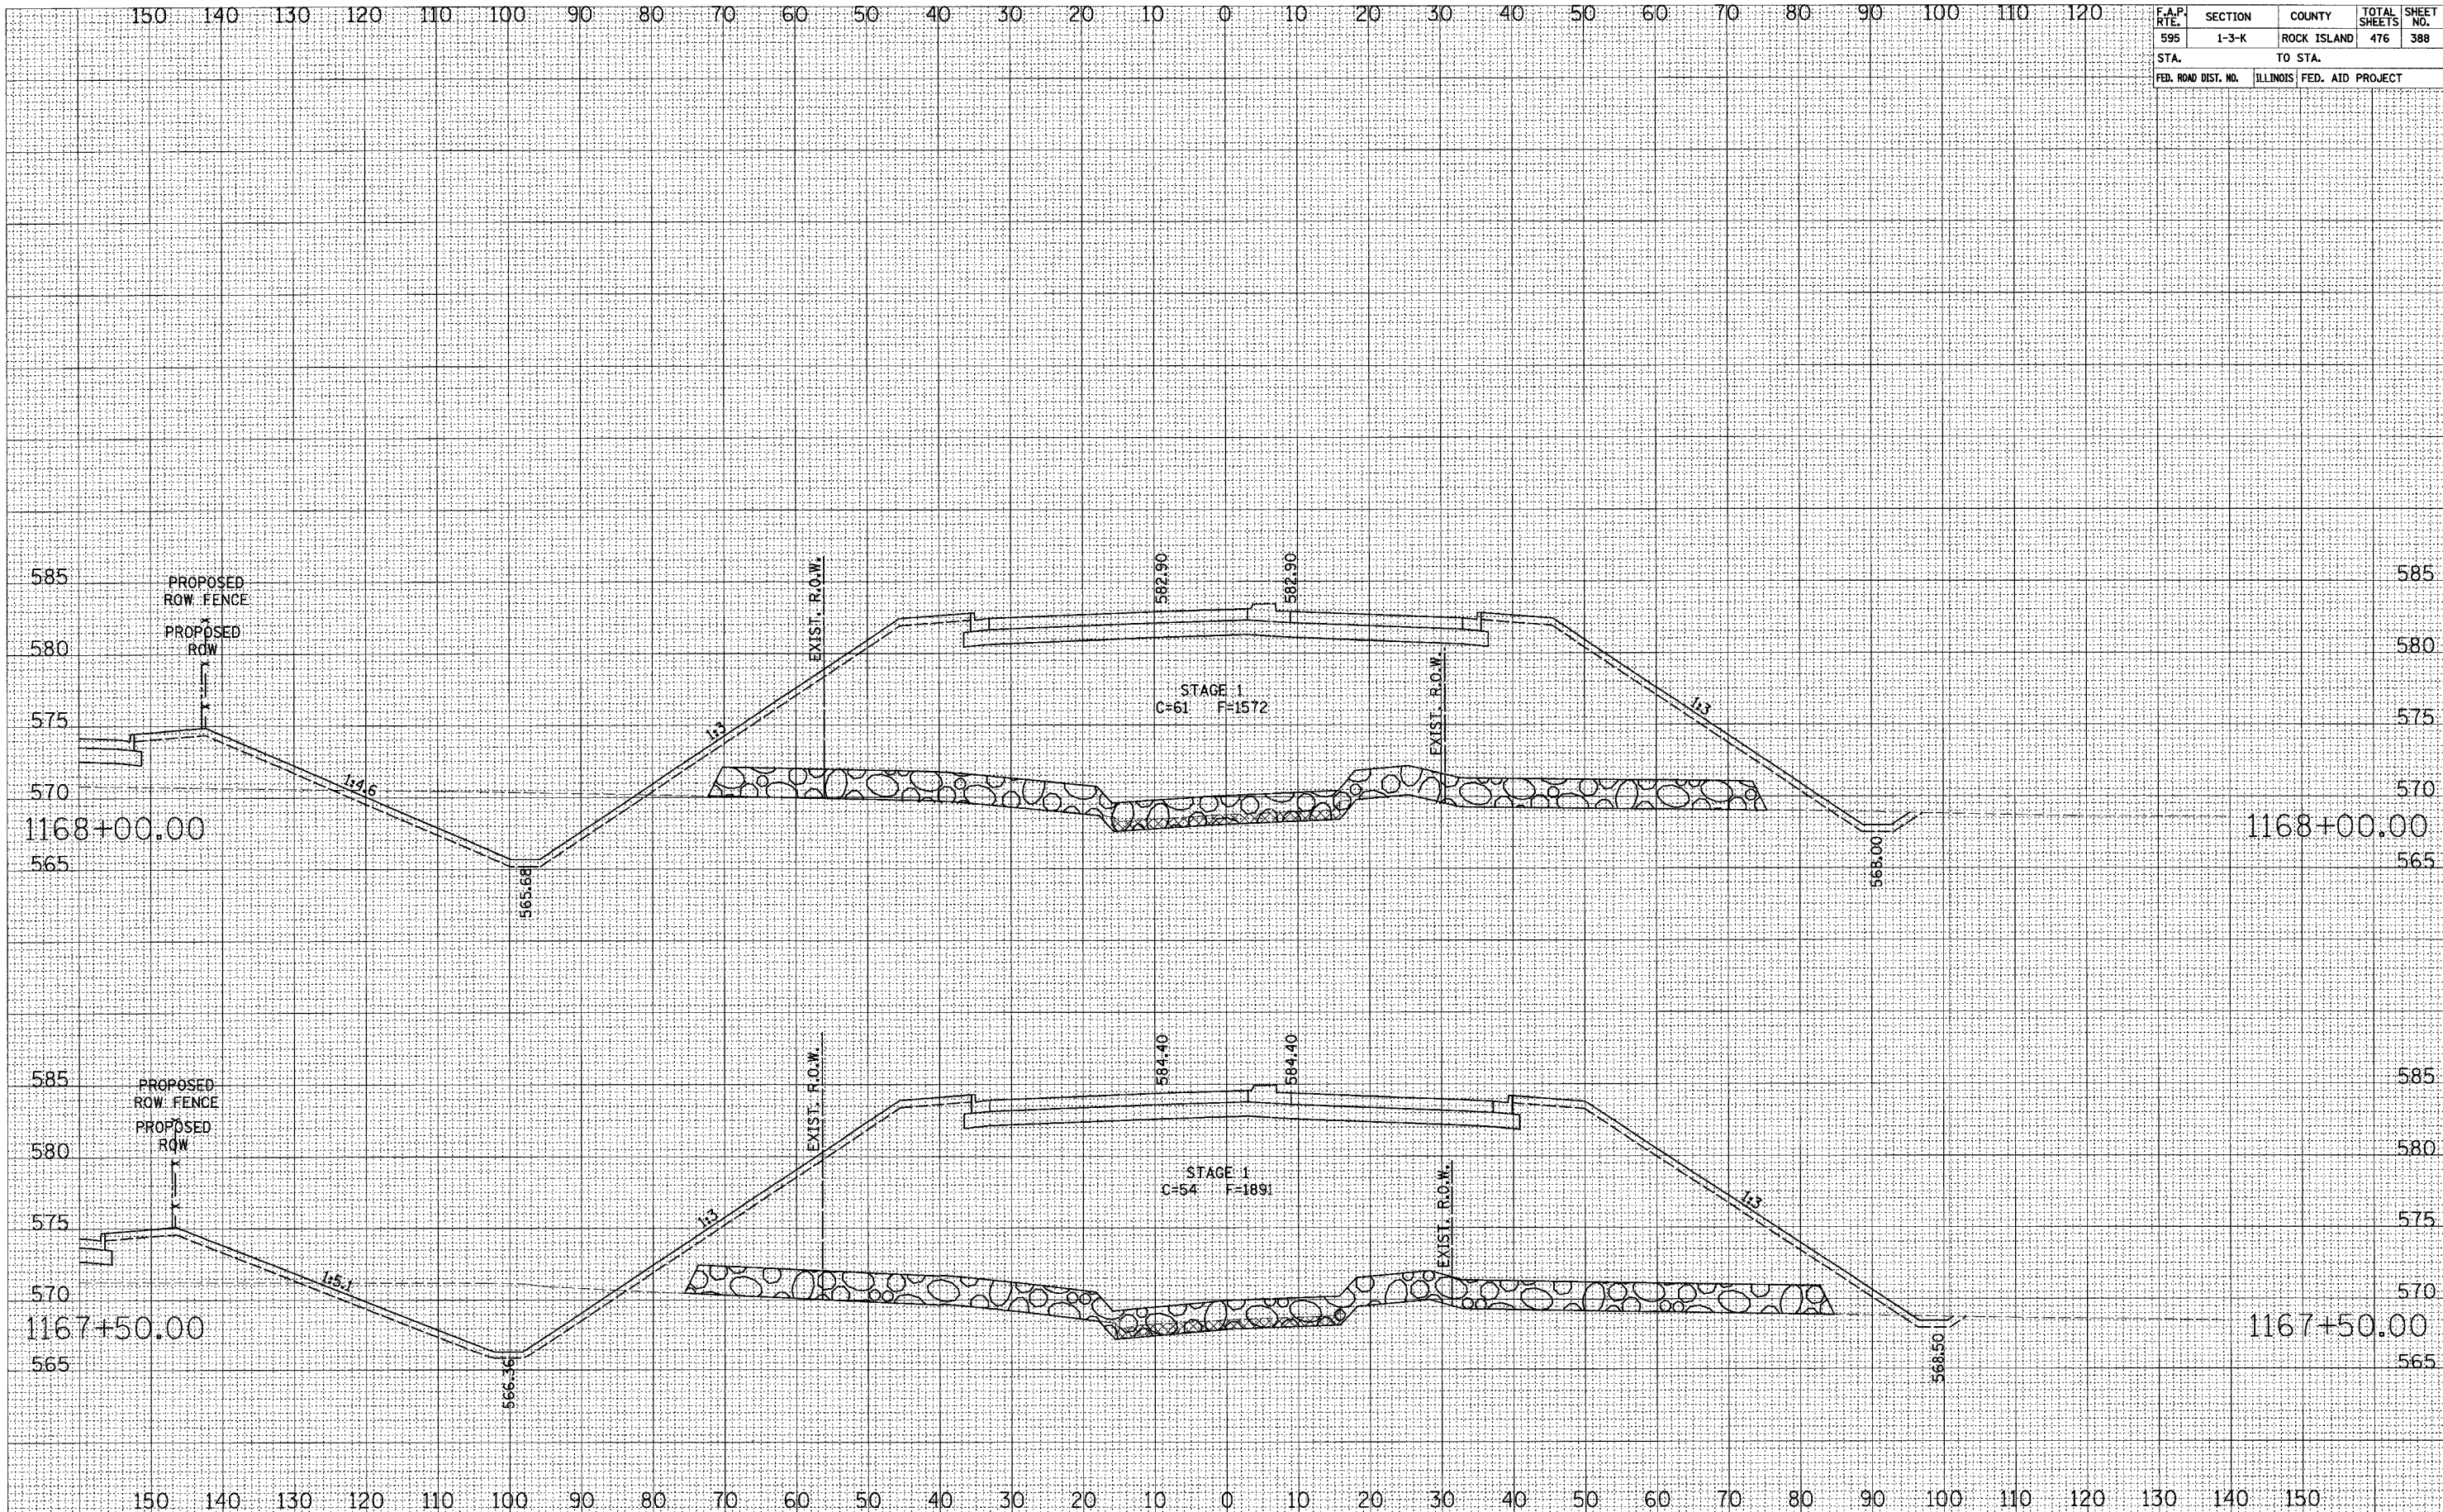

52ND AVENUE CROSS SECTIONS

SURVEY PLOTTED TEMPLATE AREAS CHECKED
 NO.

SURVEY PLOTTED TEMPLATE AREAS CHECKED
 NO.