


F.A.P. RTE.	SECTION	COUNTY	TOTAL SHEETS	SHEET NO.
595	1-3-K	ROCK ISLAND	476	396
STA. TO STA.		ILLINOIS FED. AID PROJECT		

SURVEY	PLOTTED	DATE
NO. BOOK	DATE	
NO.	AREAS CHECKED	

SURVEY	PLOTTED	DATE
NO. BOOK	DATE	
NO.	AREAS CHECKED	

SURVEY	PLOTTED	DATE
NO. BOOK	DATE	
NO.	AREAS CHECKED	

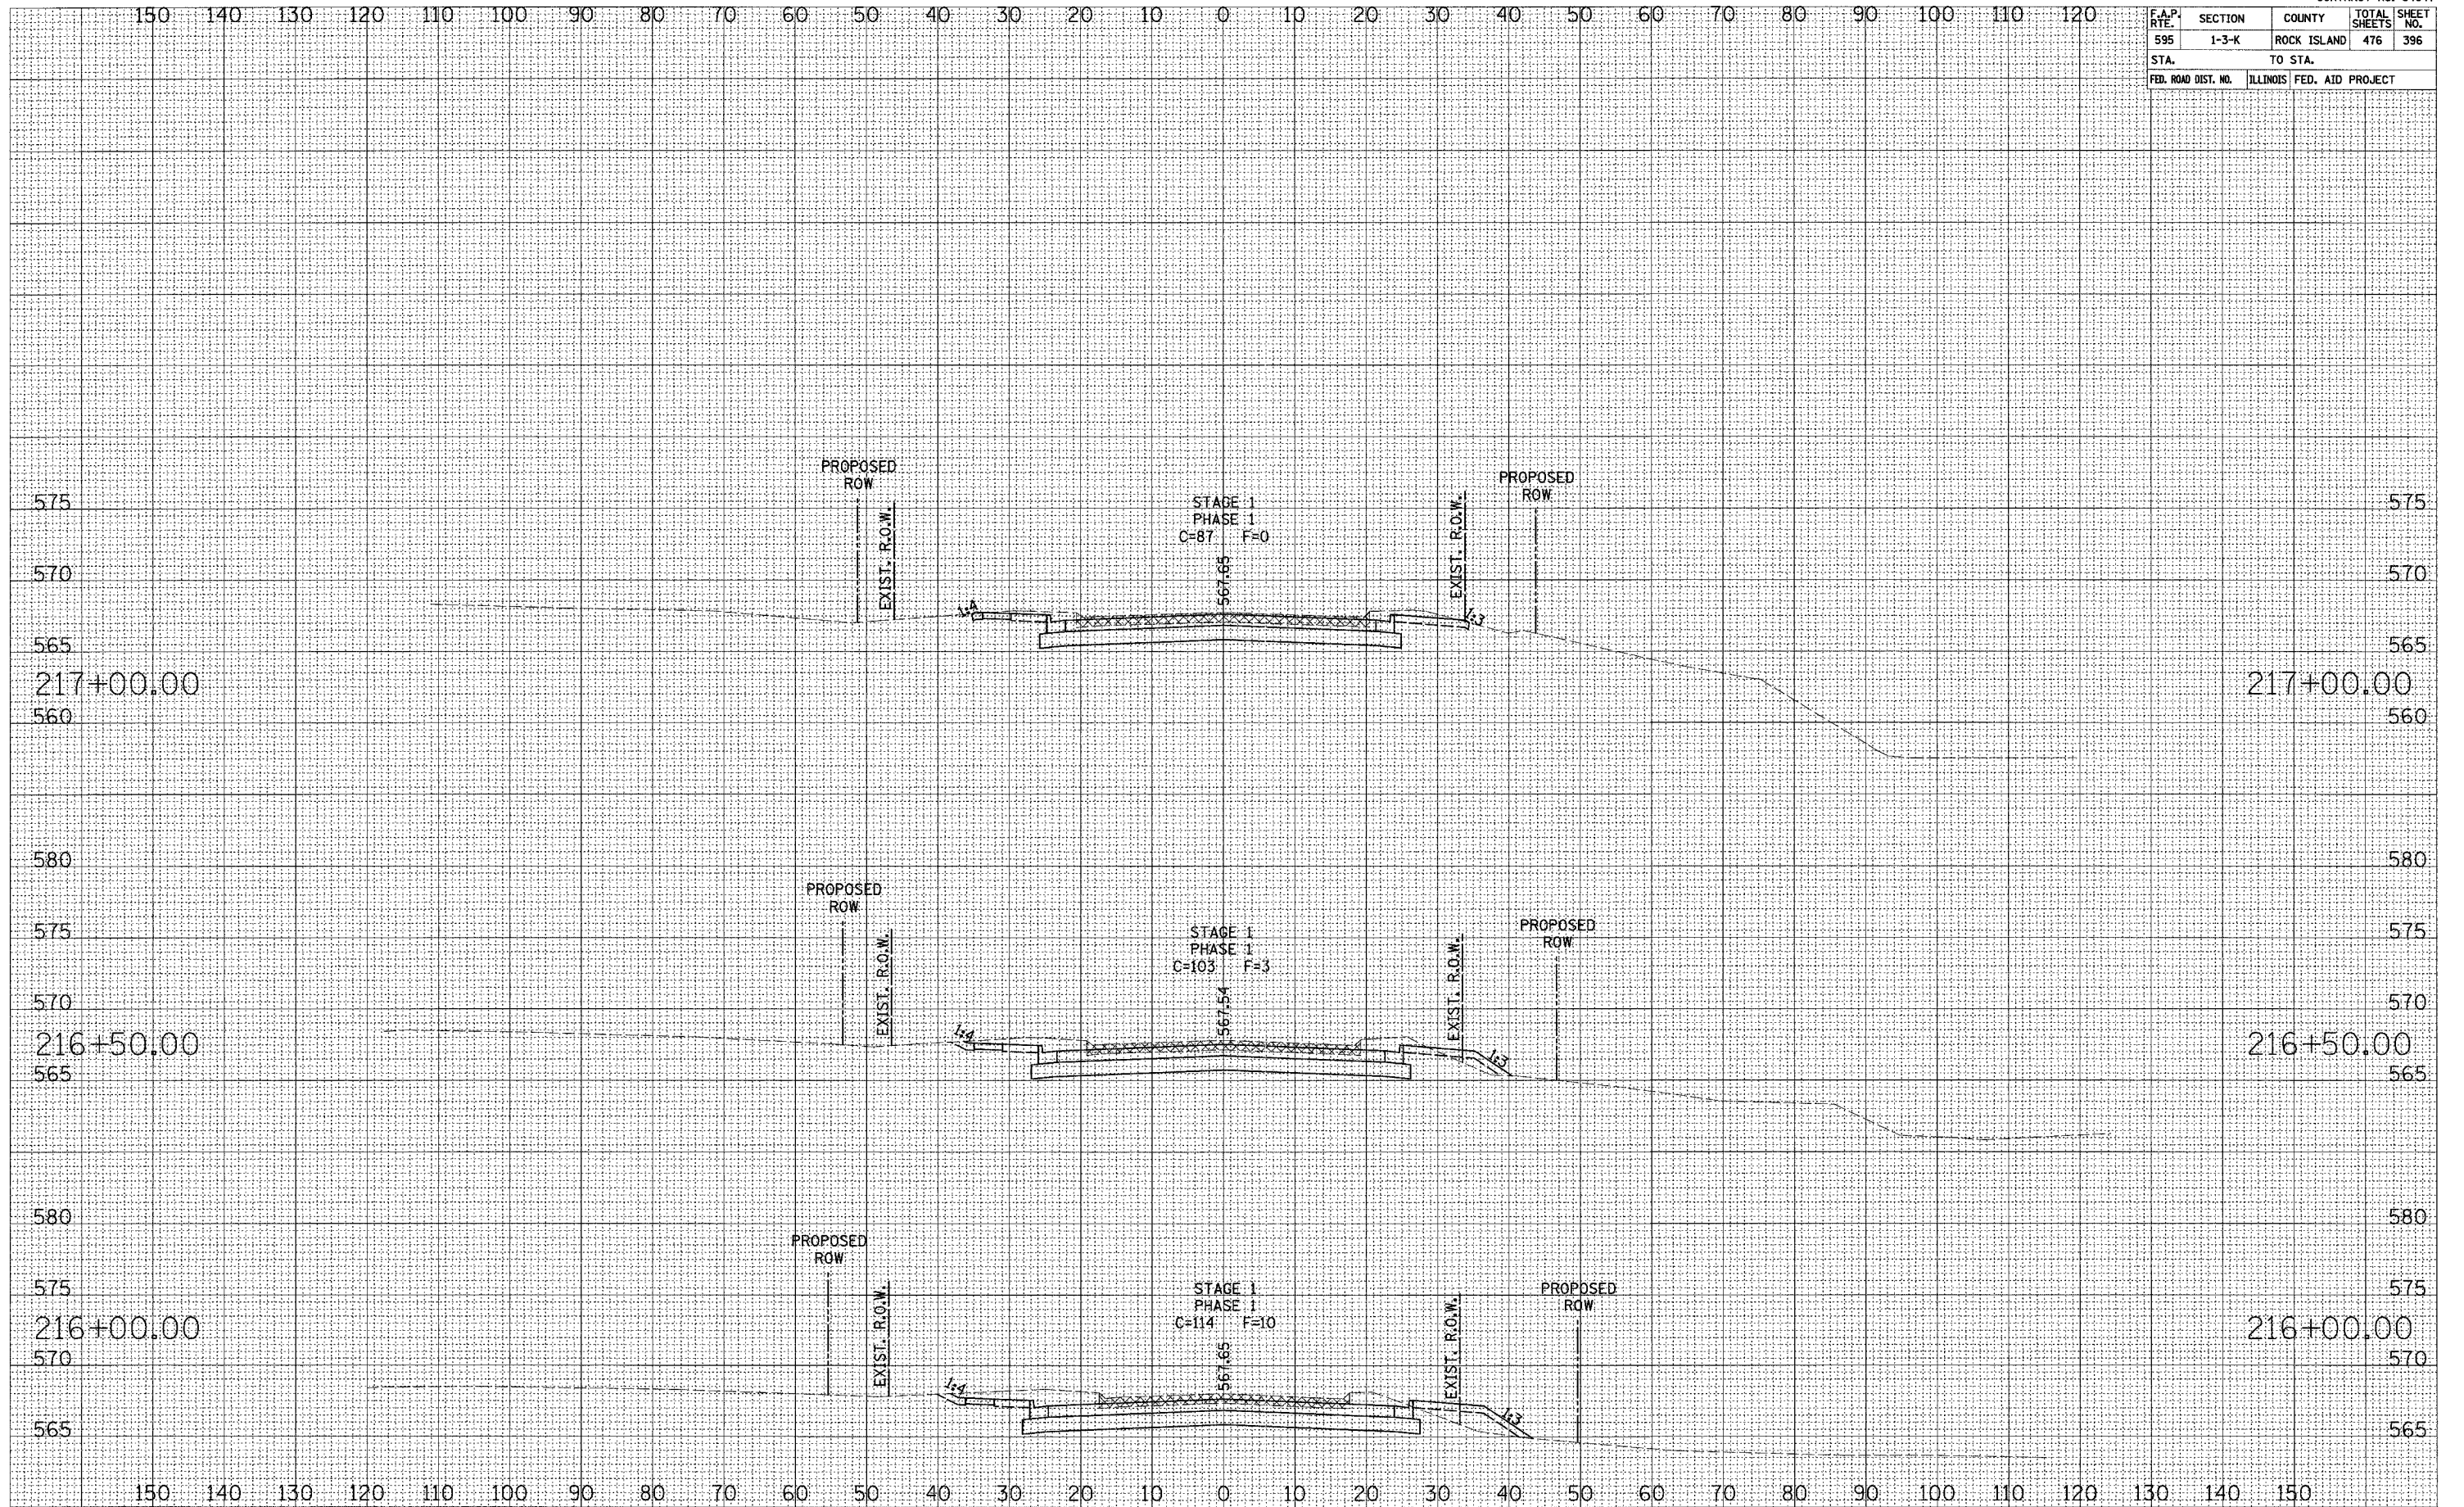

52ND AVENUE CROSS SECTIONS