


F.A.P. RTE.	SECTION	COUNTY	TOTAL SHEETS	SHEET NO.
595	1-3-K	ROCK ISLAND	476	401
STA. TO STA.		ILLINOIS FED. AID PROJECT		

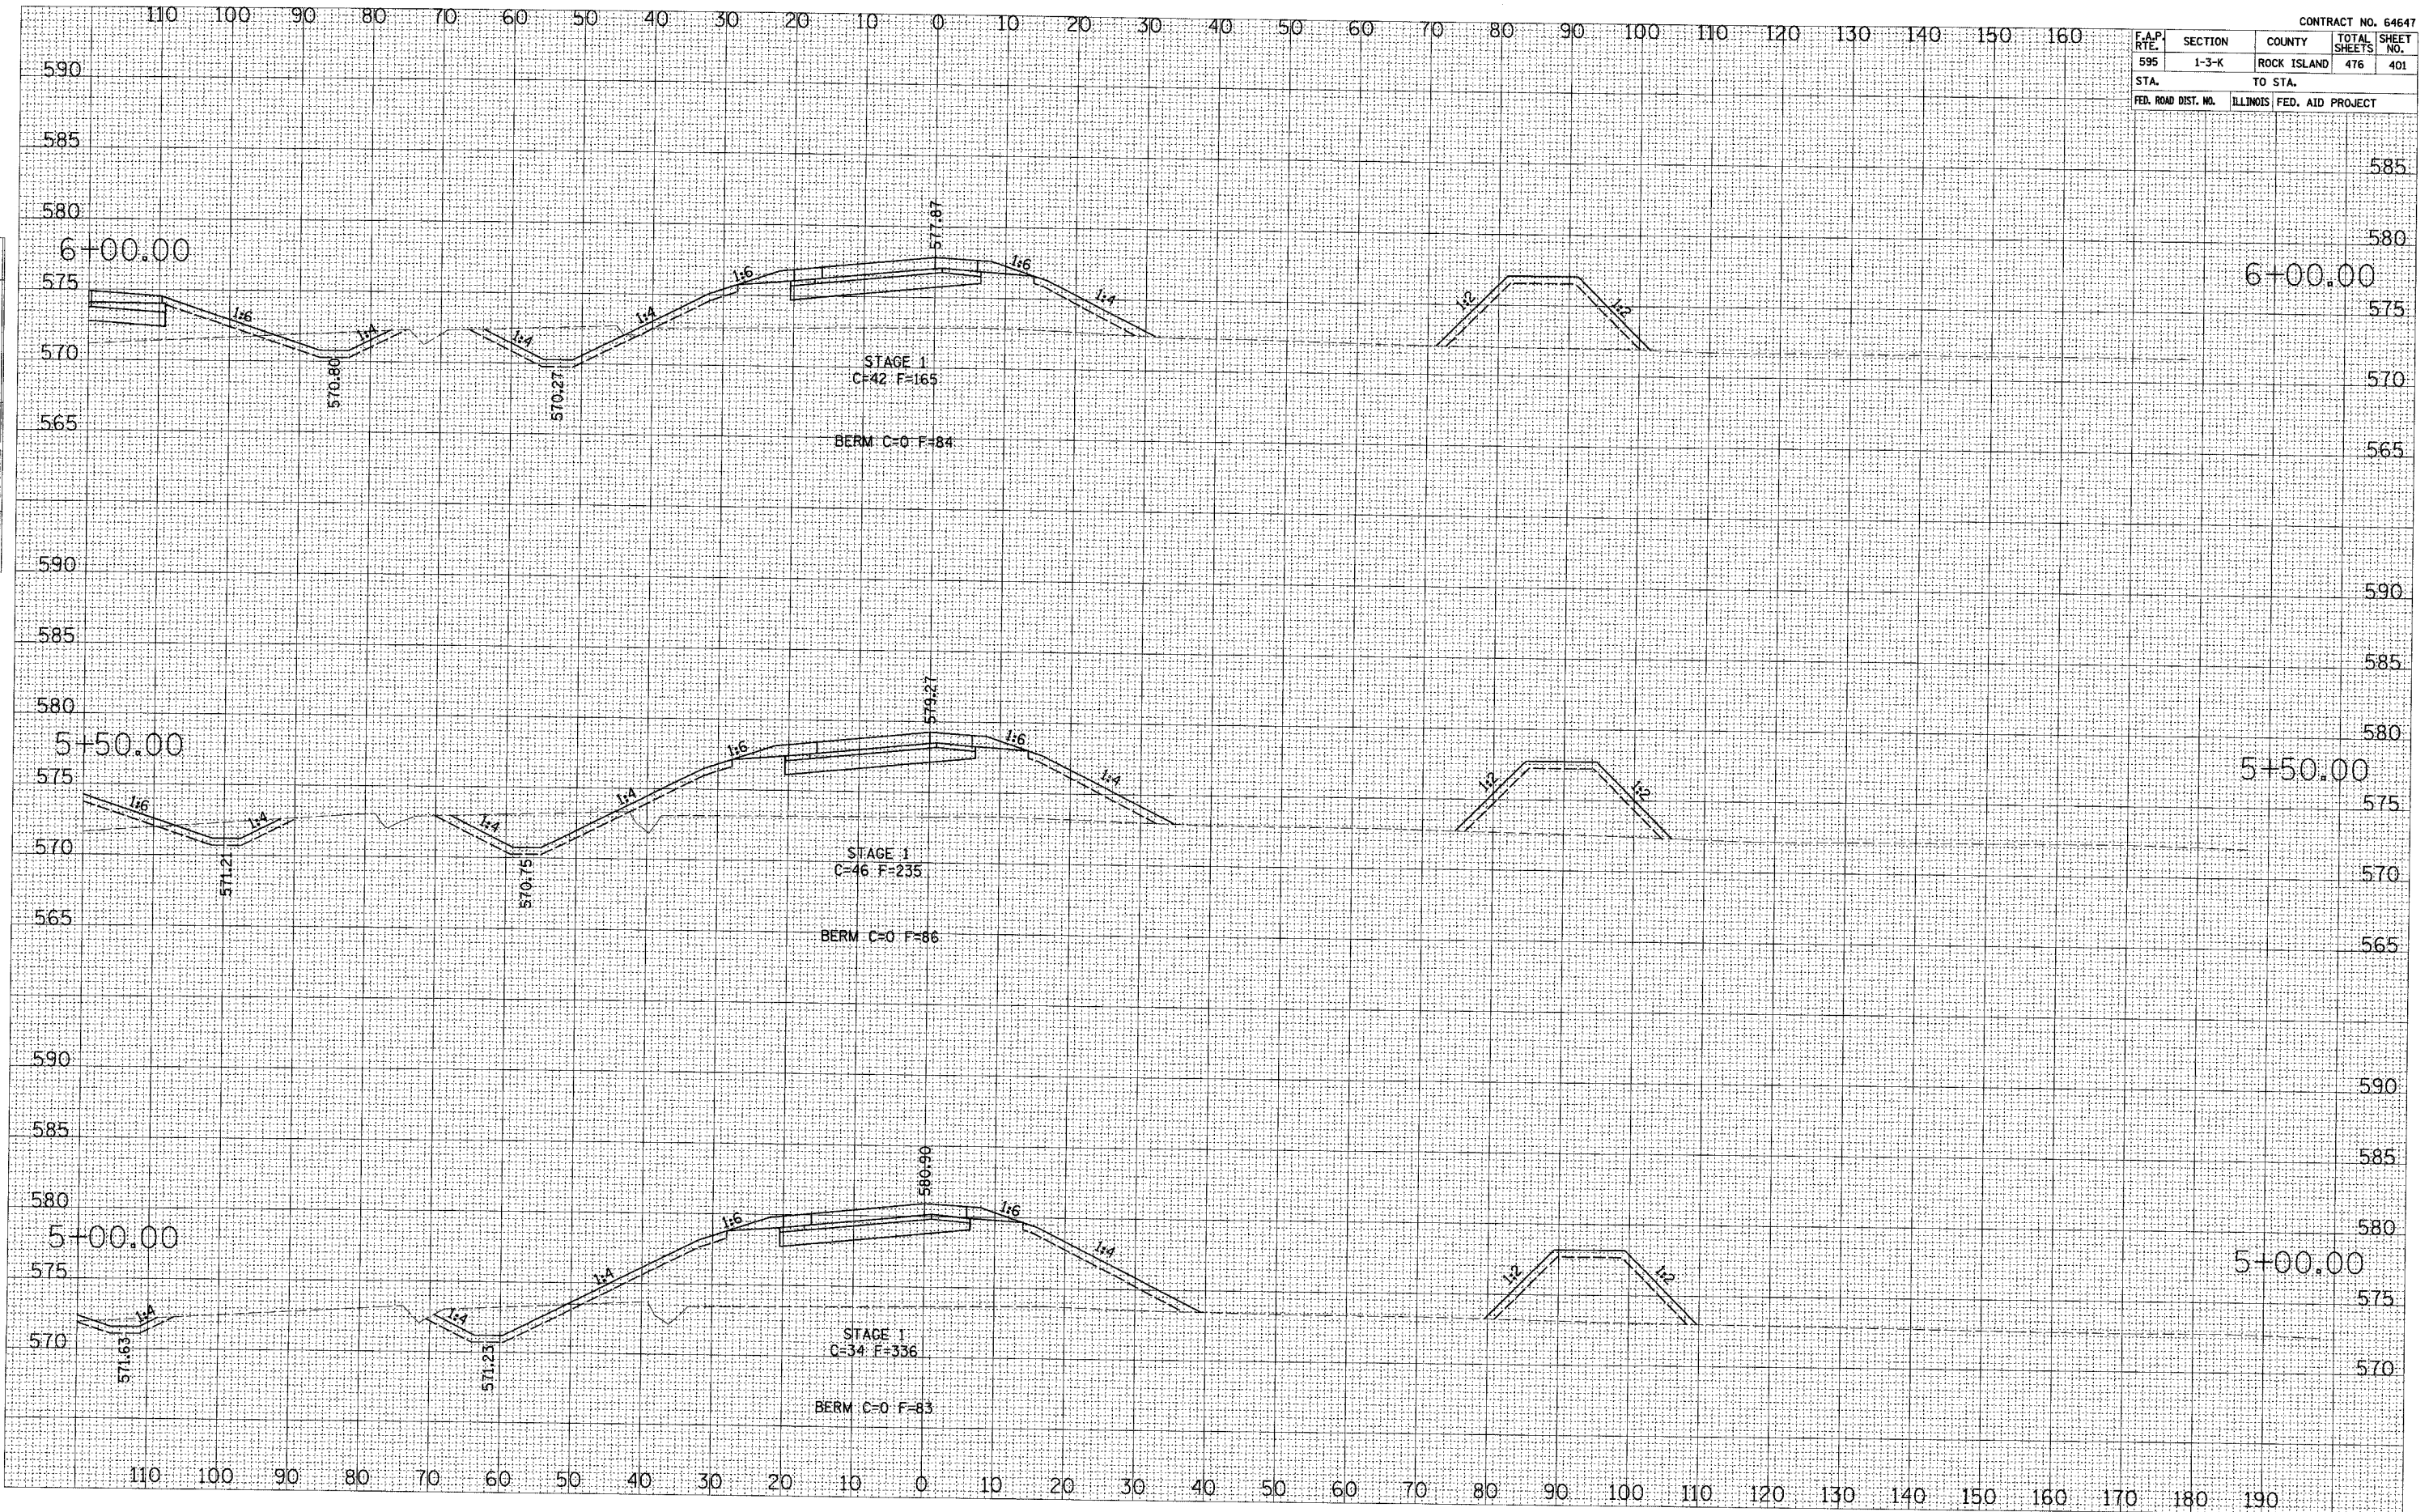

SURVEY PLOTTED
 NOTE BOOK NO. _____
 AREAS CHECKED

SURVEY PLOTTED
 NOTE BOOK NO. _____
 AREAS CHECKED

52ND AVENUE RAMP 1 CROSS SECTIONS