


F.A.P. RTE.	SECTION	COUNTY	TOTAL SHEETS	SHEET NO.
595	1-3-K	ROCK ISLAND	476	404
STA.		TO STA.		
FED. ROAD DIST. NO.	ILLINOIS	FED. AID PROJECT		

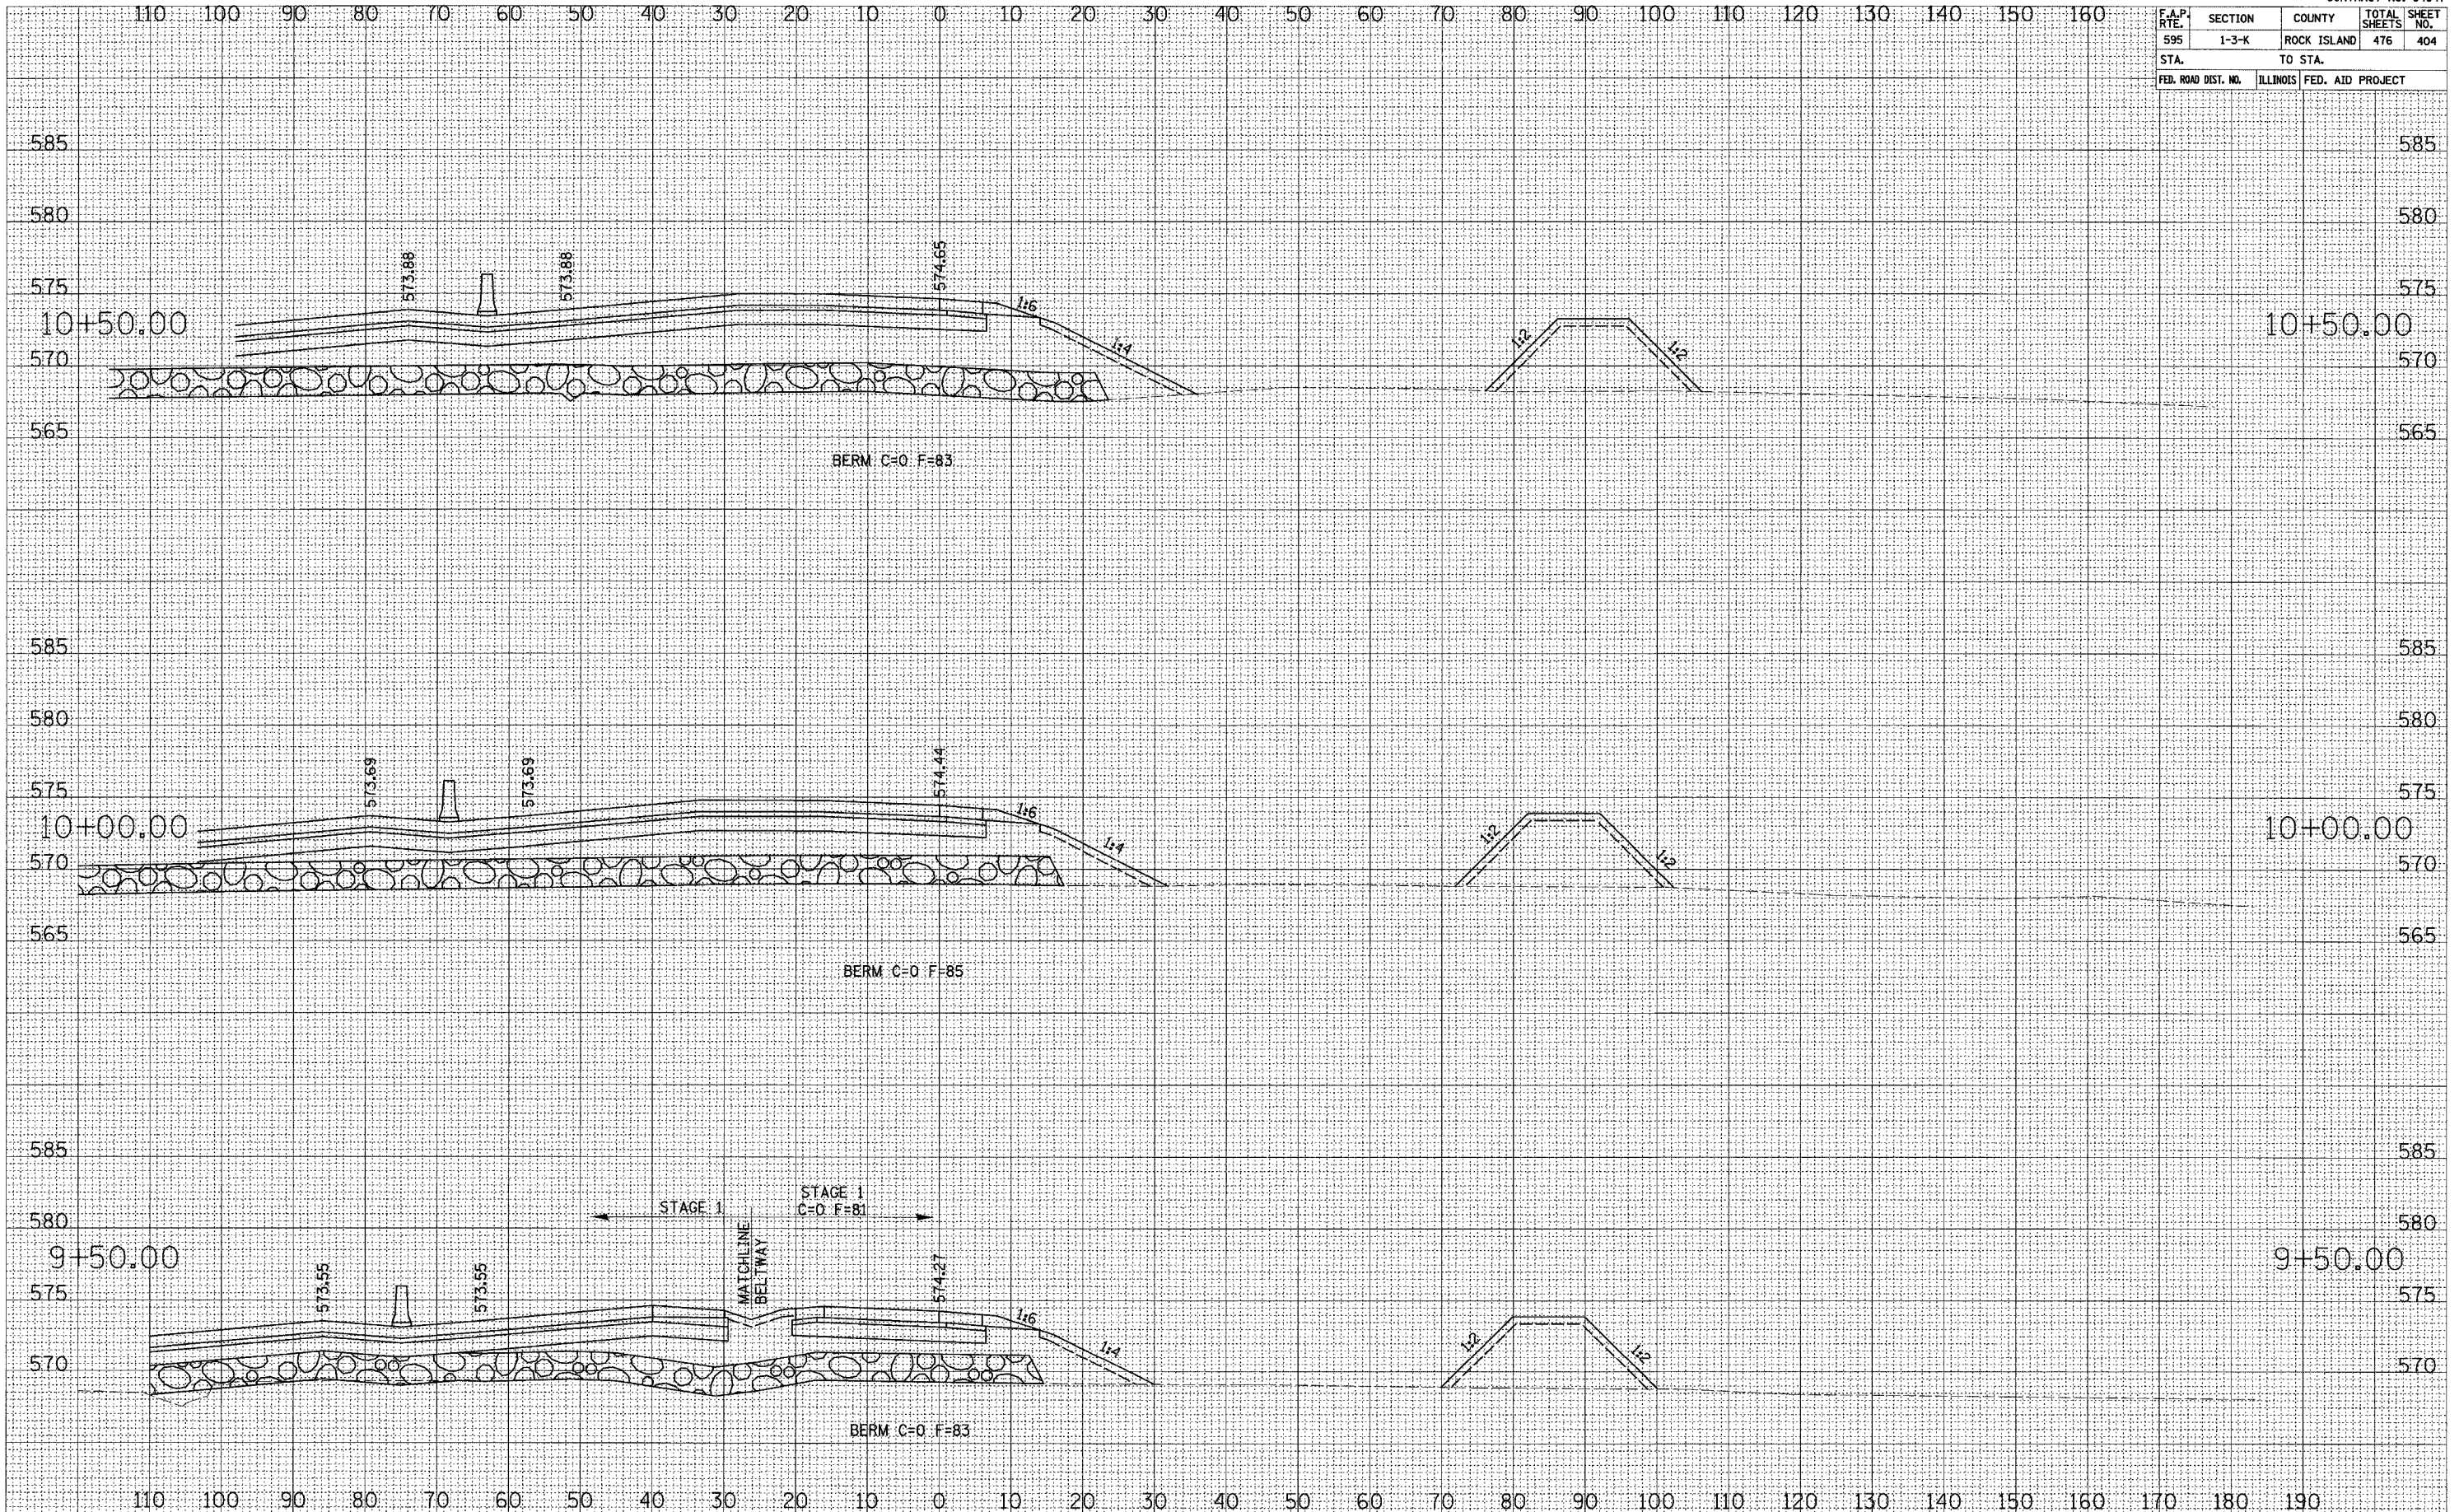

SURVEY PLOTTED TEMPLATE AREAS CHECKED  
 NO.

SURVEY PLOTTED TEMPLATE AREAS CHECKED  
 NO.

**52ND AVENUE RAMP 1 CROSS SECTIONS**