


F.A.P. RTE.	SECTION	COUNTY	TOTAL SHEETS	SHEET NO.
596	1-3-K	ROCK ISLAND	476	407
STA. TO STA.		ILLINOIS FED. AID PROJECT		

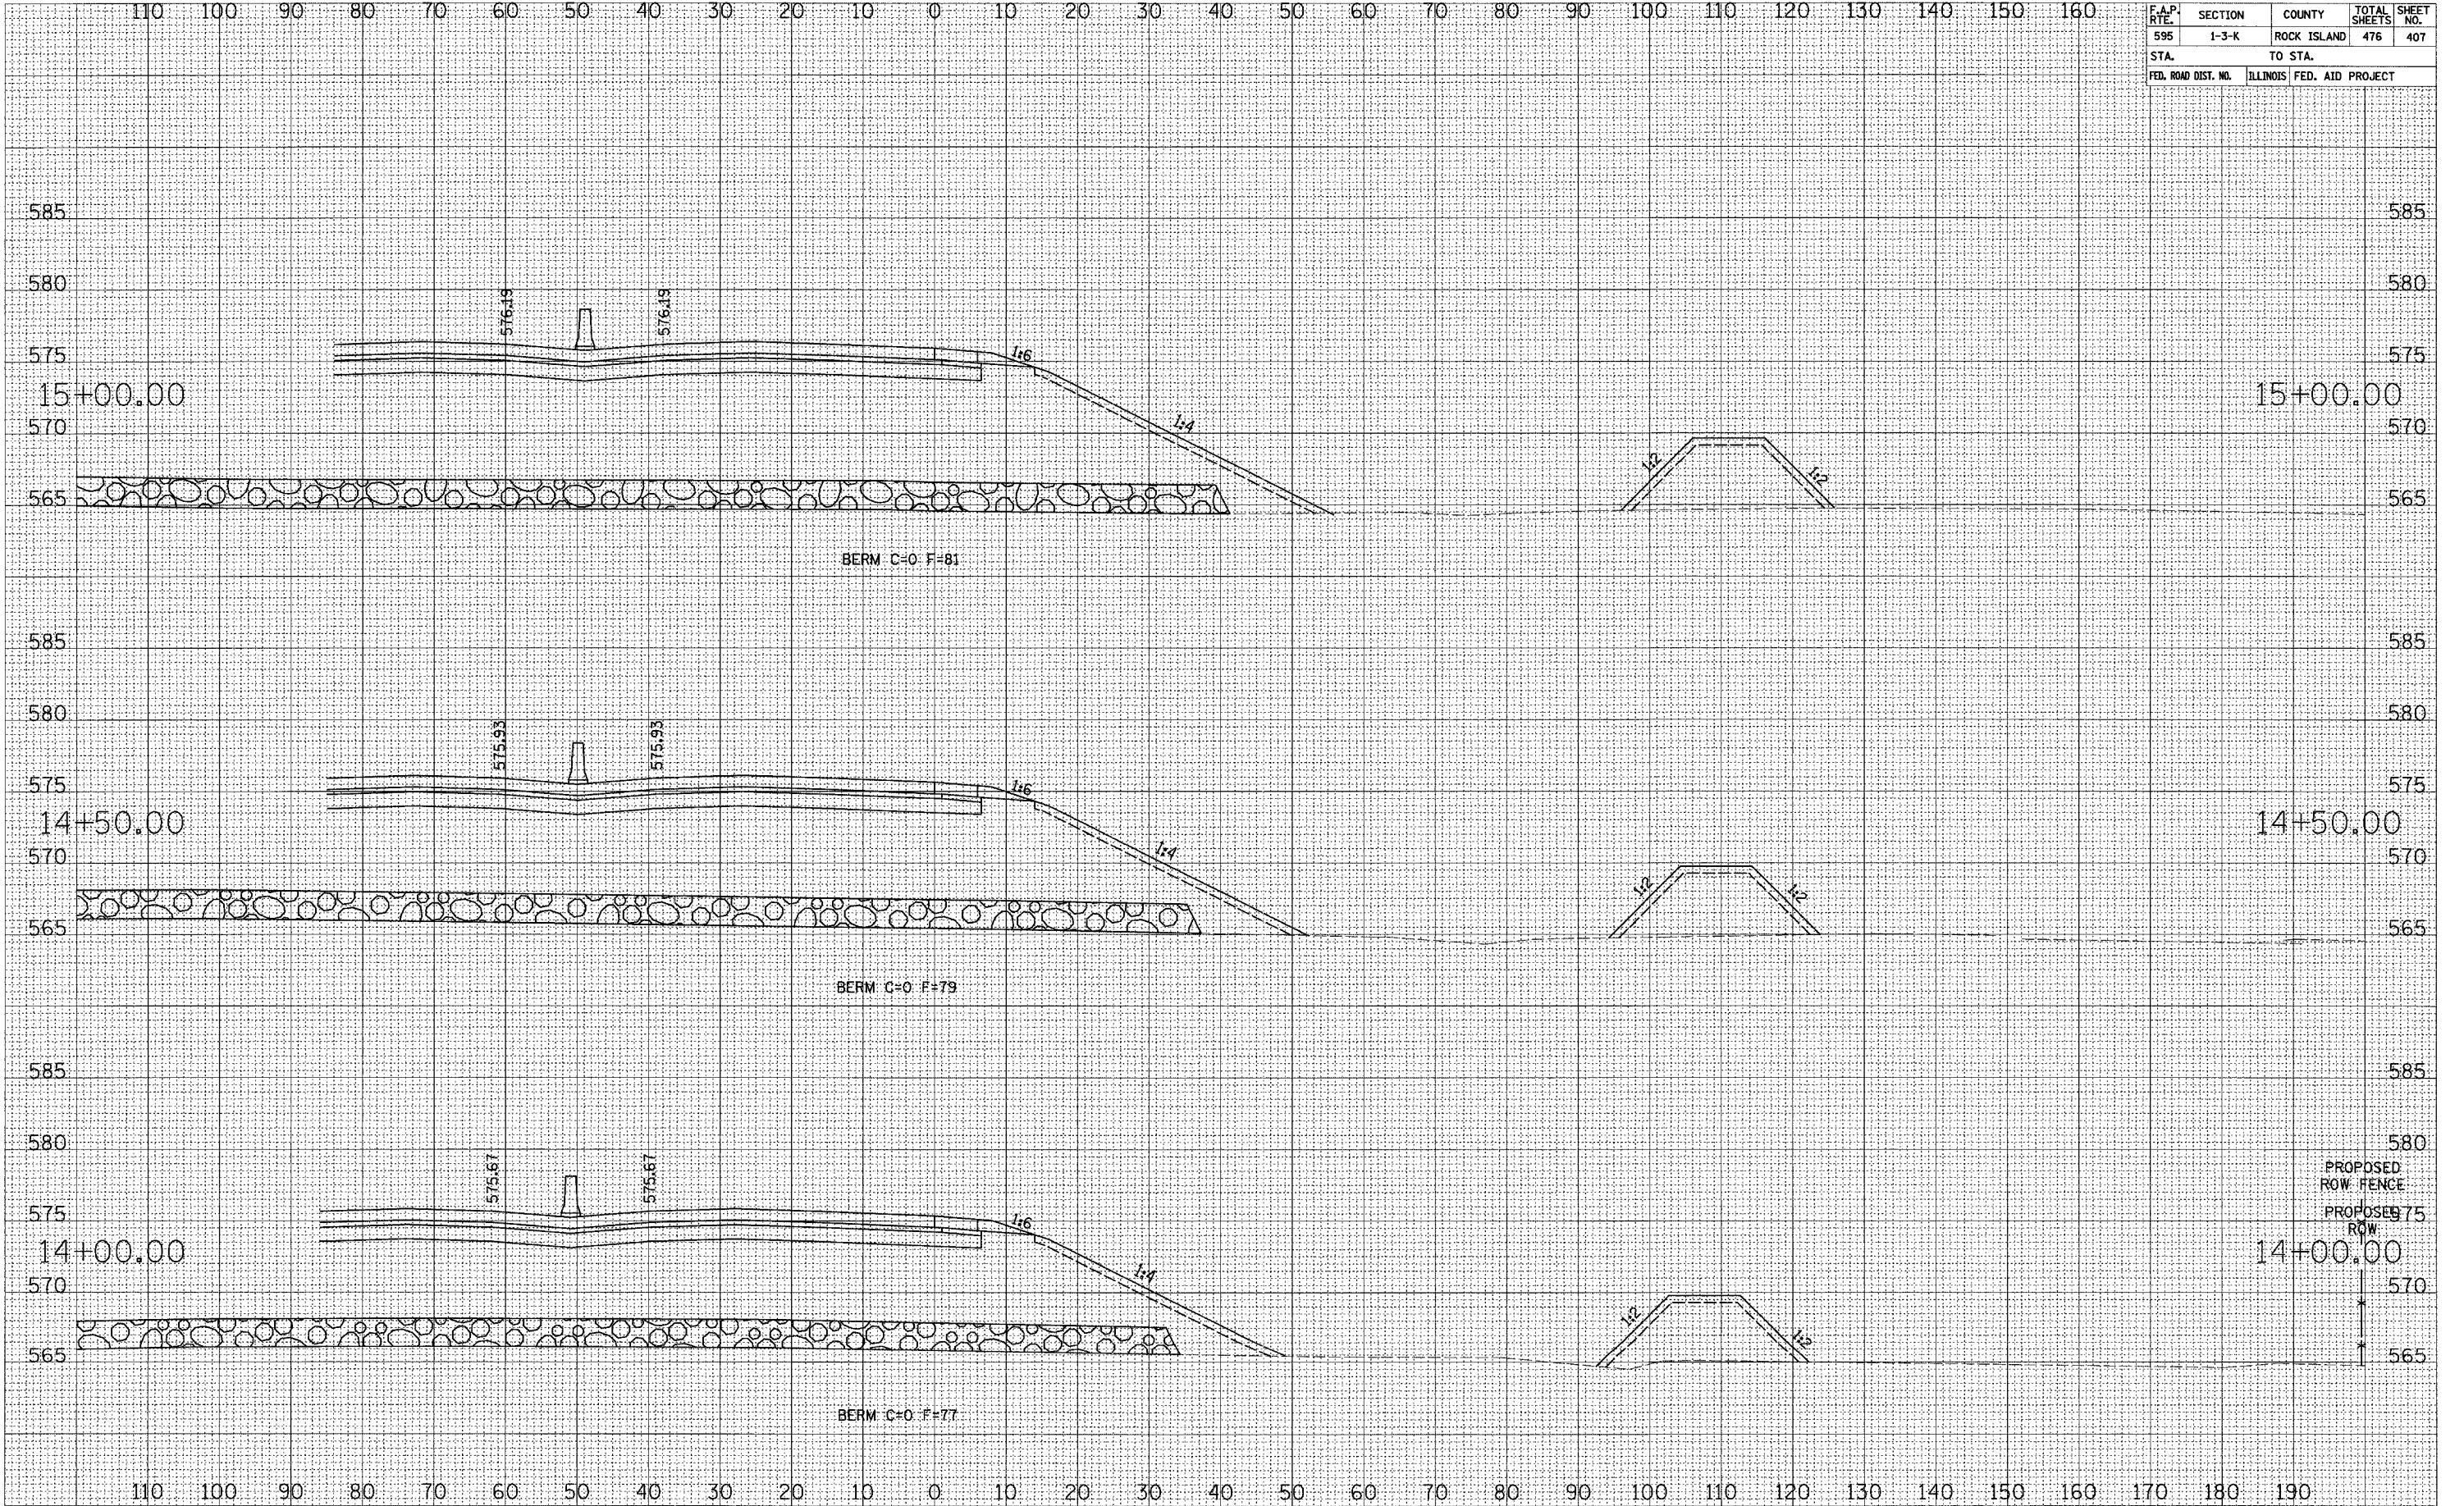

SURVEY PLOTTED  
 NOTE BOOK NO. \_\_\_\_\_  
 DATE \_\_\_\_\_  
 AREAS CHECKED \_\_\_\_\_

SURVEY PLOTTED  
 NOTE BOOK NO. \_\_\_\_\_  
 DATE \_\_\_\_\_  
 AREAS CHECKED \_\_\_\_\_

**52ND AVENUE RAMP 1 CROSS SECTIONS**