


F.A.P. RTE.	SECTION	COUNTY	TOTAL SHEETS	SHEET NO.
595	1-3-K	ROCK ISLAND	476	411
STA. TO STA.		ILLINOIS FED. AID PROJECT		

SURVEY	PLOTTED
NOTE BOOK	TEMPLATE
NO.	AREAS CHECKED

SURVEY	PLOTTED
NOTE BOOK	TEMPLATE
NO.	AREAS CHECKED

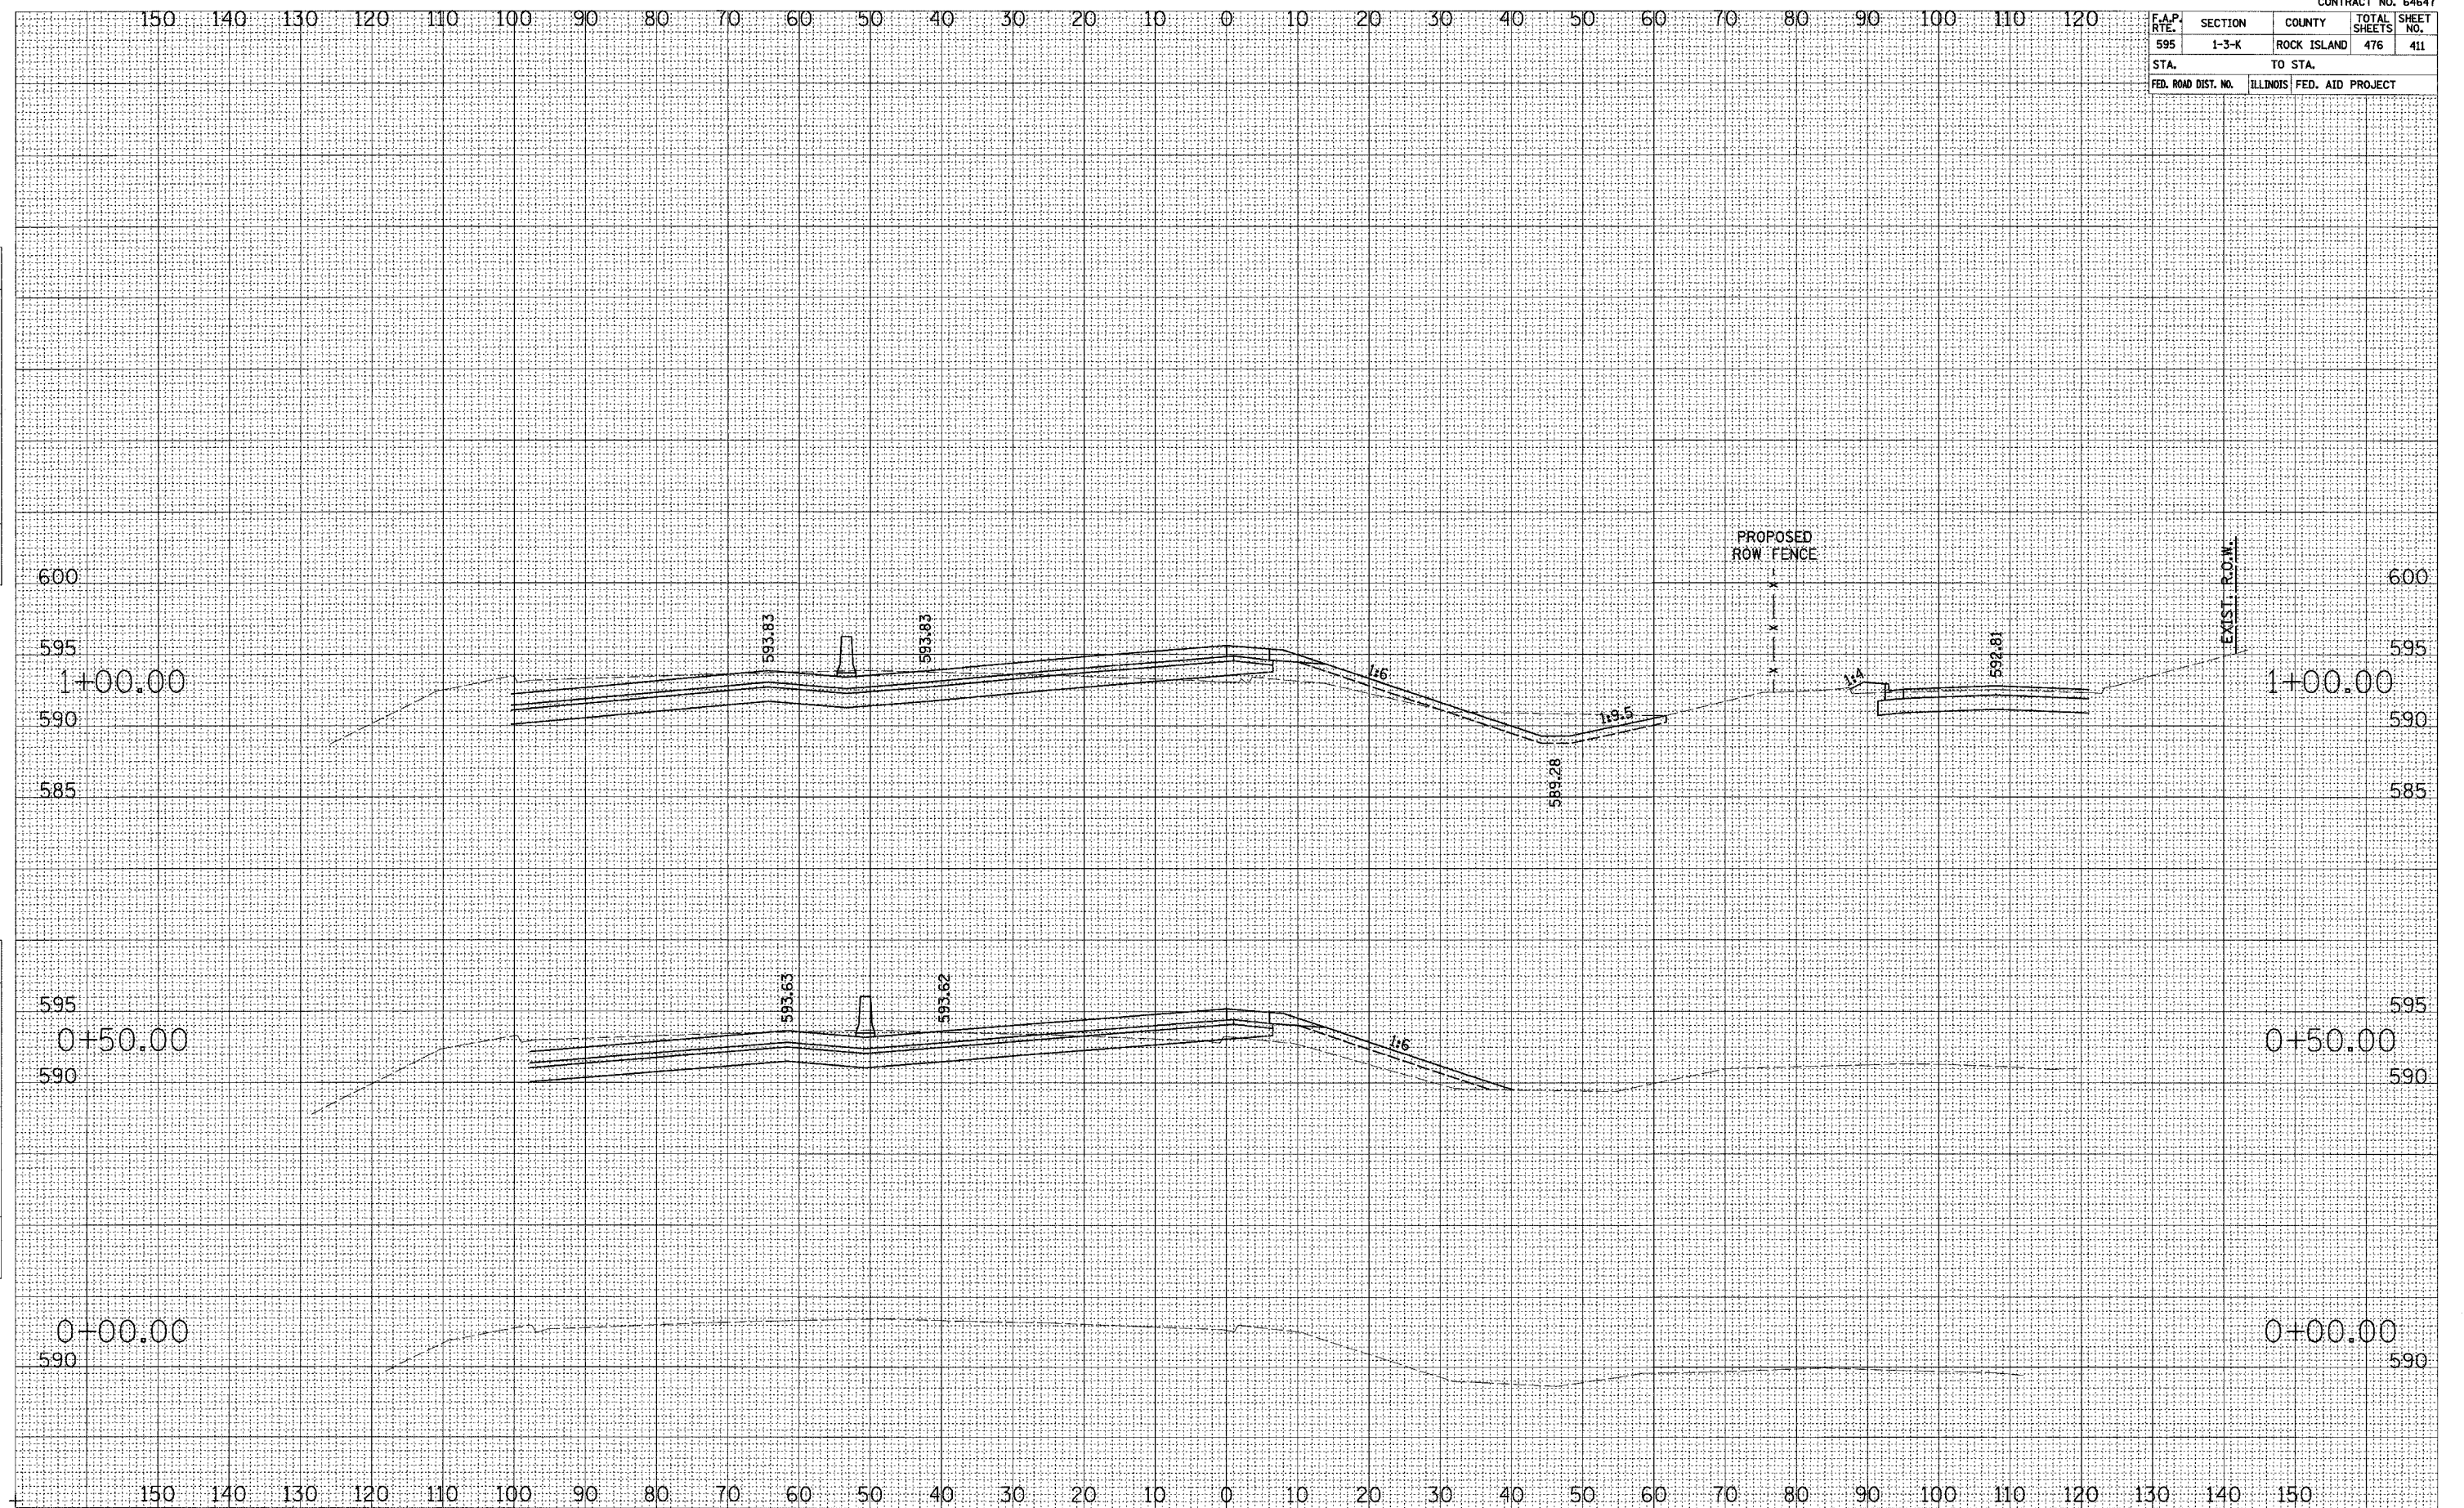

52ND AVENUE RAMP 2 CROSS SECTIONS