


F.A.P. RTE.	SECTION	COUNTY	TOTAL SHEETS	SHEET NO.
595	1-3-K	ROCK ISLAND	476	419
STA. TO STA.		ILLINOIS FED. AID PROJECT		

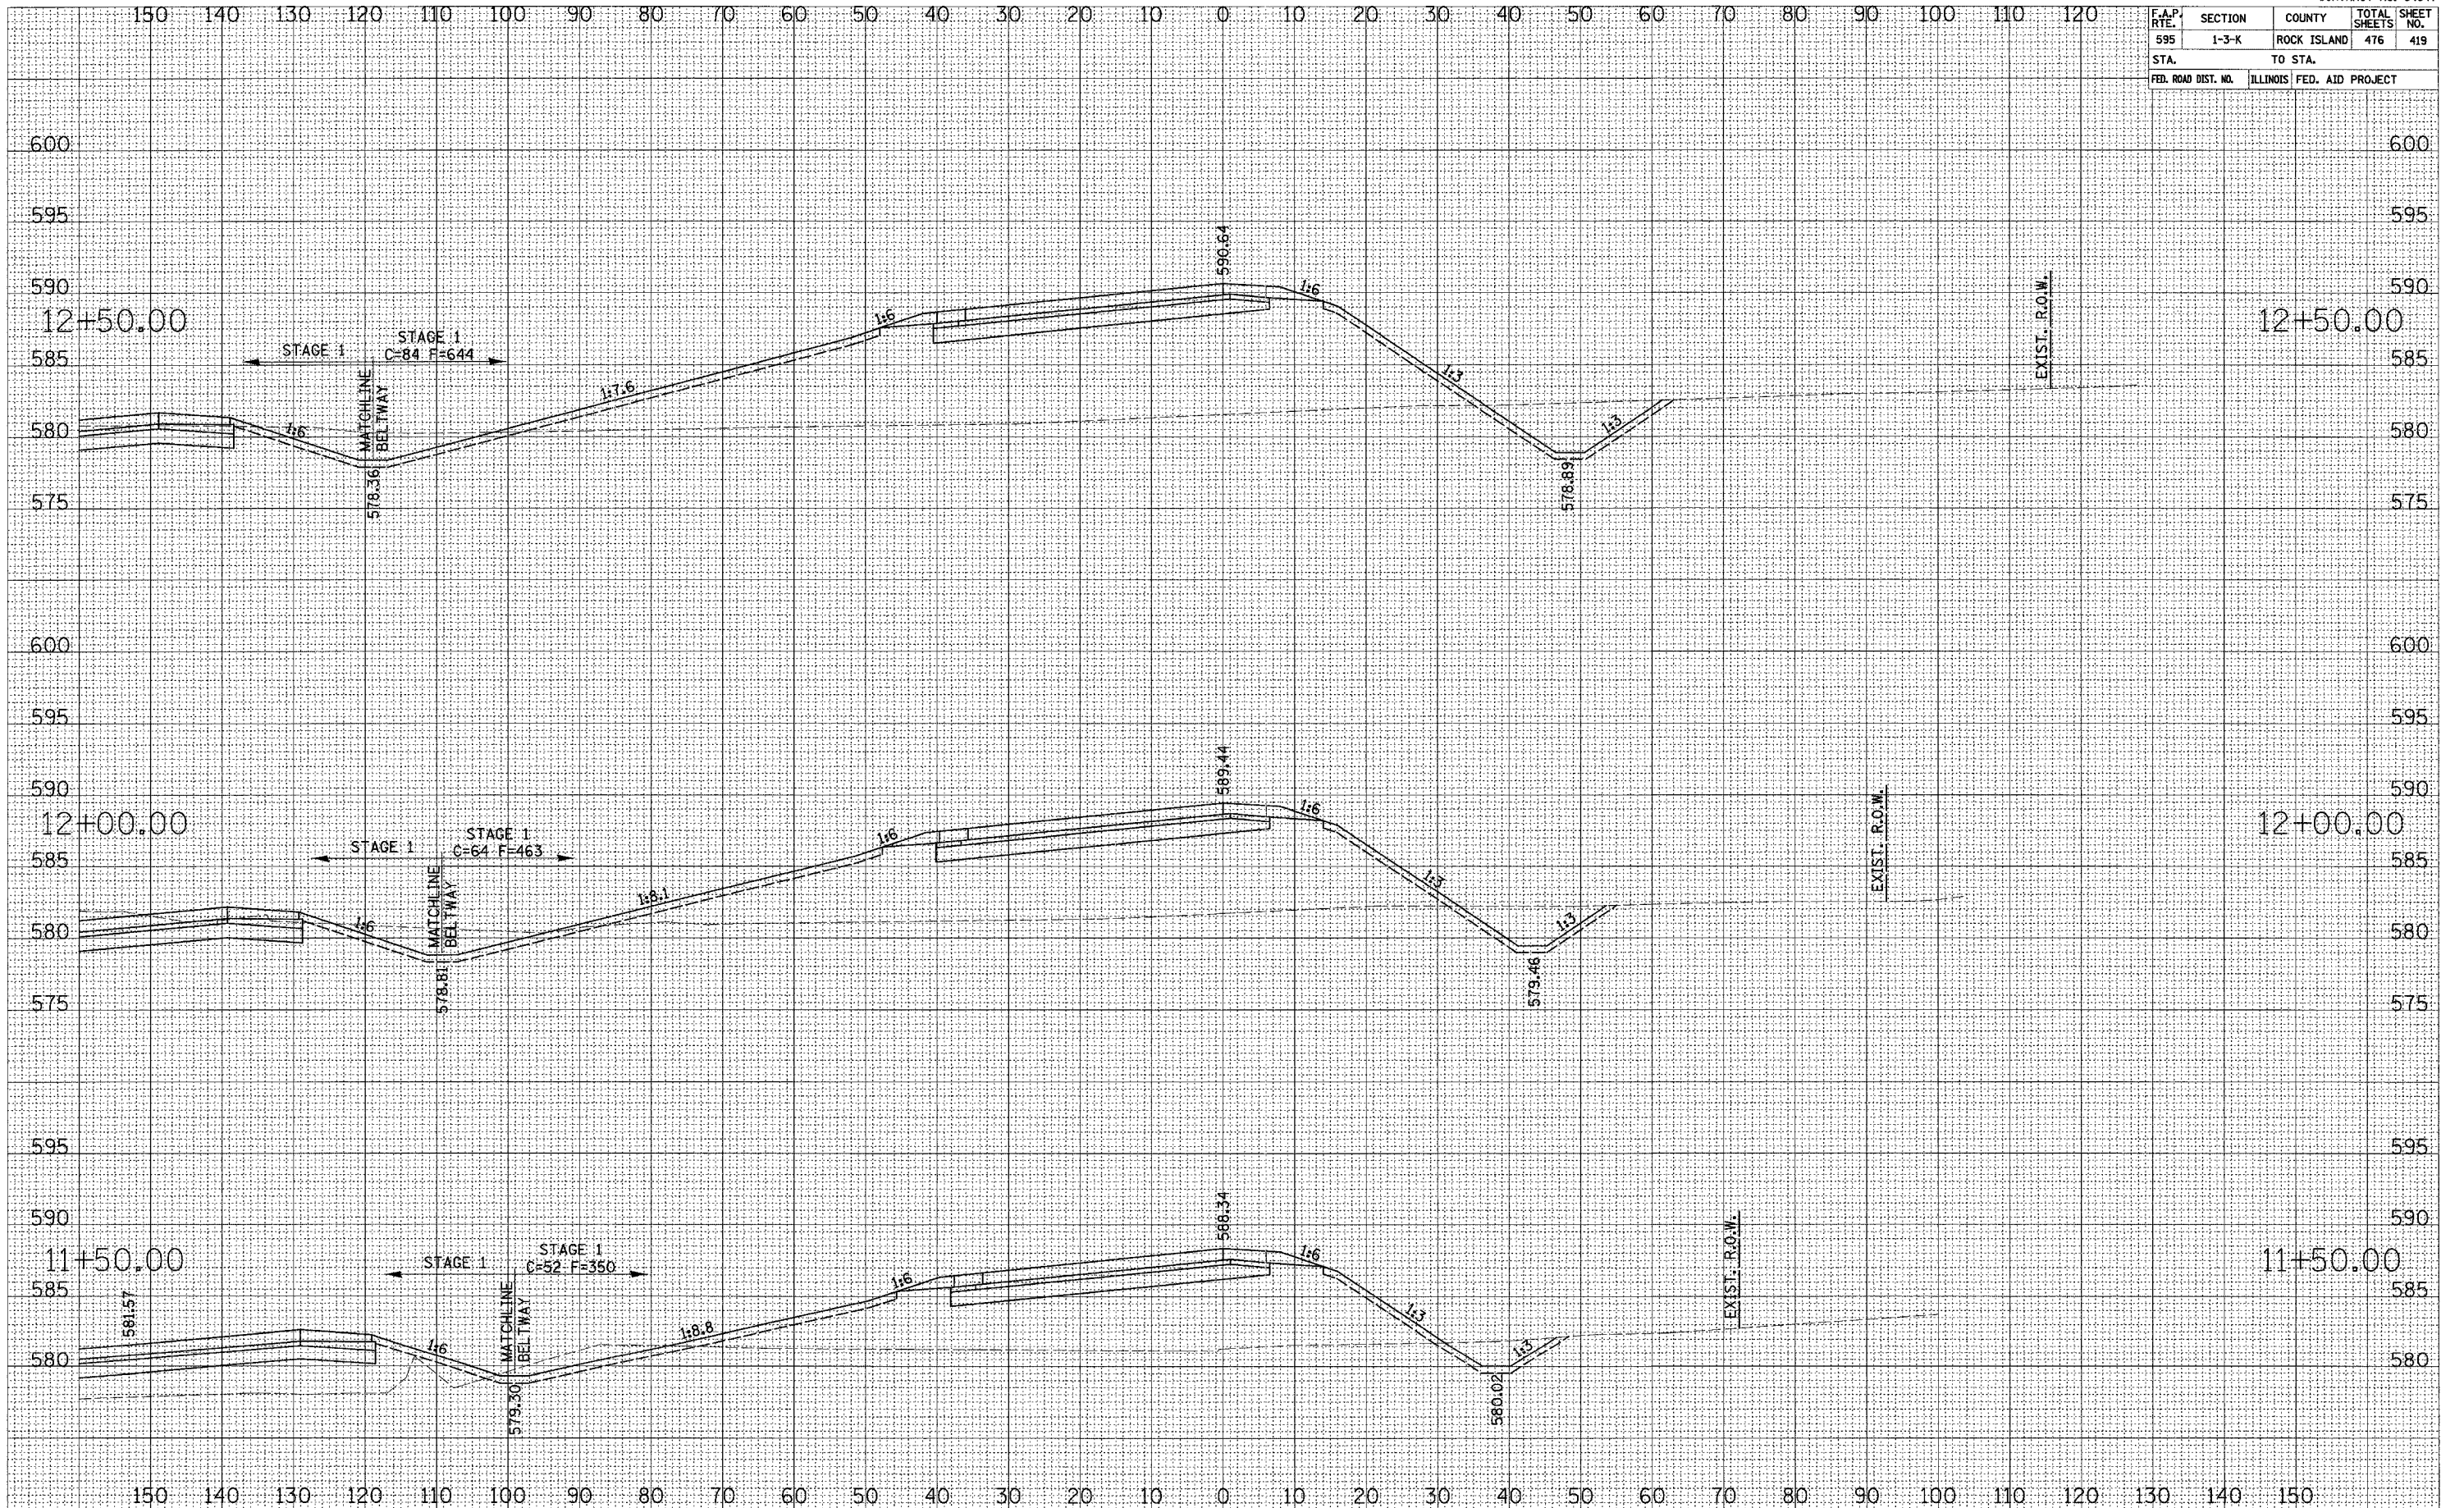

SURVEY PLOTTED
 NOTE BOOK
 AREAS CHECKED
 NO.

SURVEY PLOTTED
 NOTE BOOK
 AREAS CHECKED
 NO.

SURVEY PLOTTED
 NOTE BOOK
 AREAS CHECKED
 NO.

52ND AVENUE RAMP 2 CROSS SECTIONS