


F.A.P. RTE.	SECTION	COUNTY	TOTAL SHEETS	SHEET NO.
595	1-3-K	ROCK ISLAND	476	421
STA. TO STA.		ILLINOIS FED. AID PROJECT		

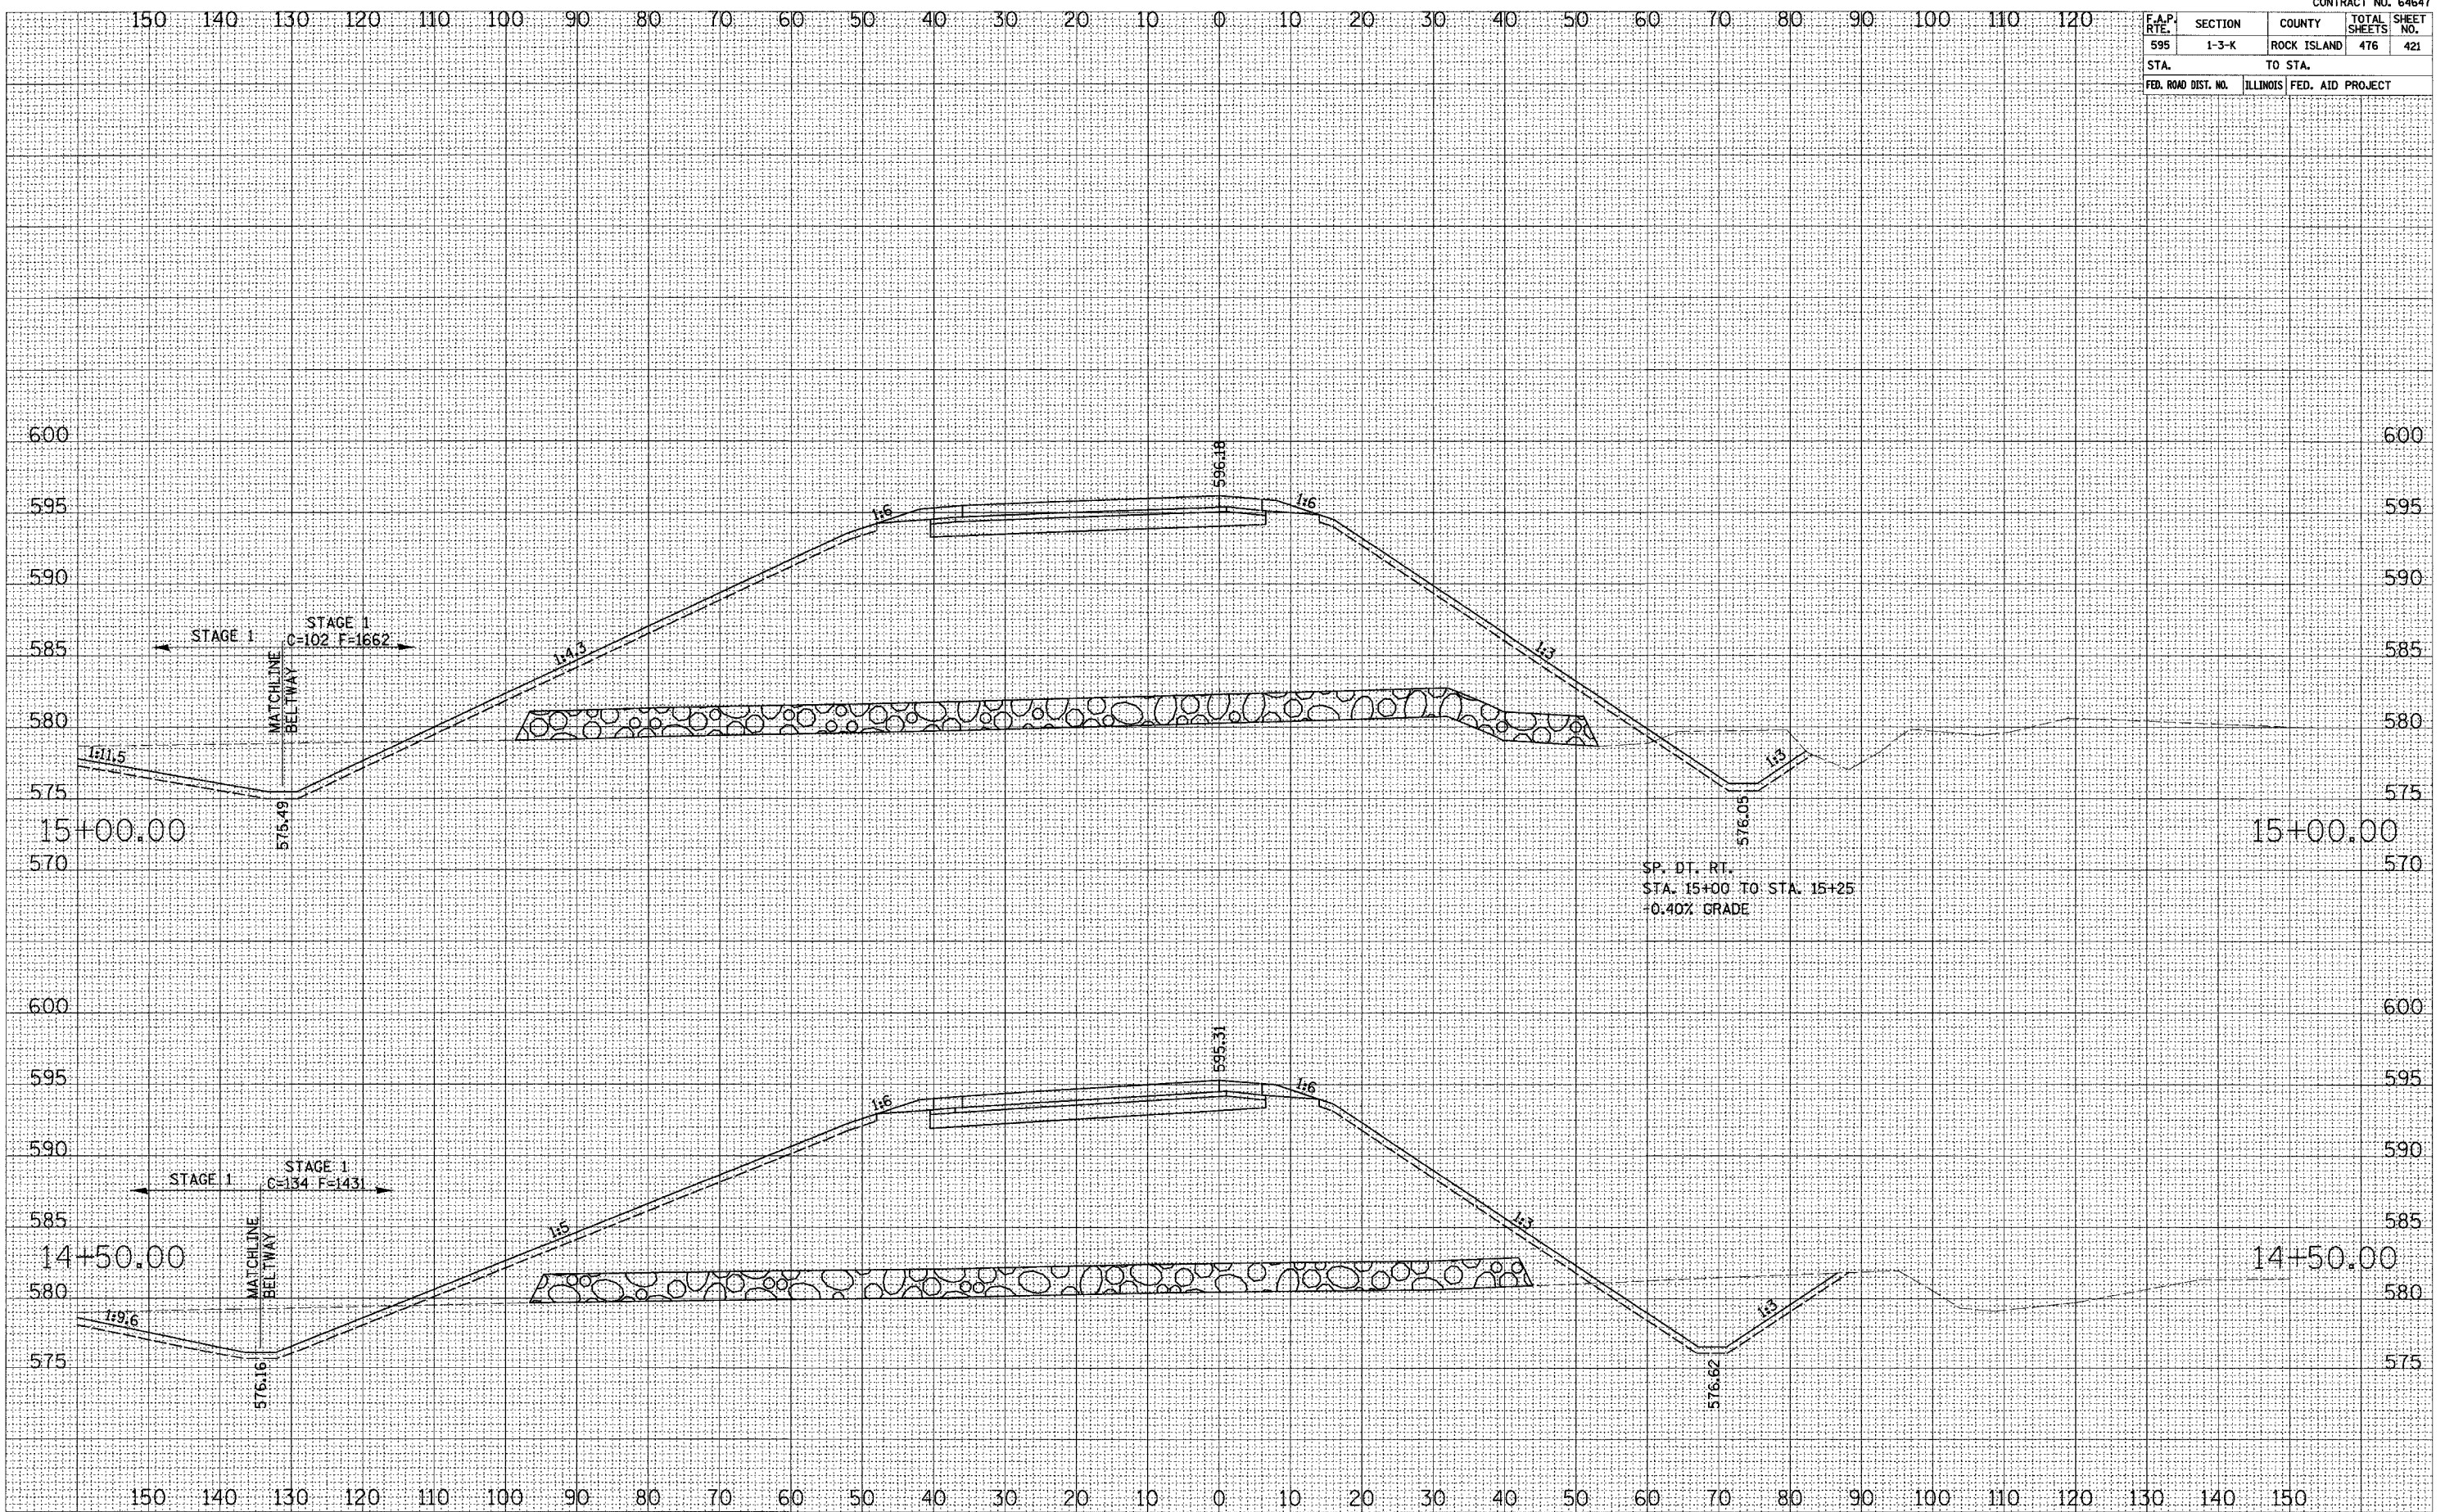

NO. _____
 AREAS CHECKED _____
 TEMPLATE _____
 NOTE BOOK _____
 SURVEY _____

NO. _____
 AREAS CHECKED _____
 TEMPLATE _____
 NOTE BOOK _____
 SURVEY _____

52ND AVENUE RAMP 2 CROSS SECTIONS