


F.A.P. RTE.	SECTION	COUNTY	TOTAL SHEETS	SHEET NO.
595	1-3-K	ROCK ISLAND	476	424
STA.		TO STA.		
FED. ROAD DIST. NO.		ILLINOIS	FED. AID PROJECT	

SURVEY	PLOTTED	
NOTE BOOK	DATE	
NO.	AREAS CHECKED	

SURVEY	PLOTTED	
NOTE BOOK	DATE	
NO.	AREAS CHECKED	

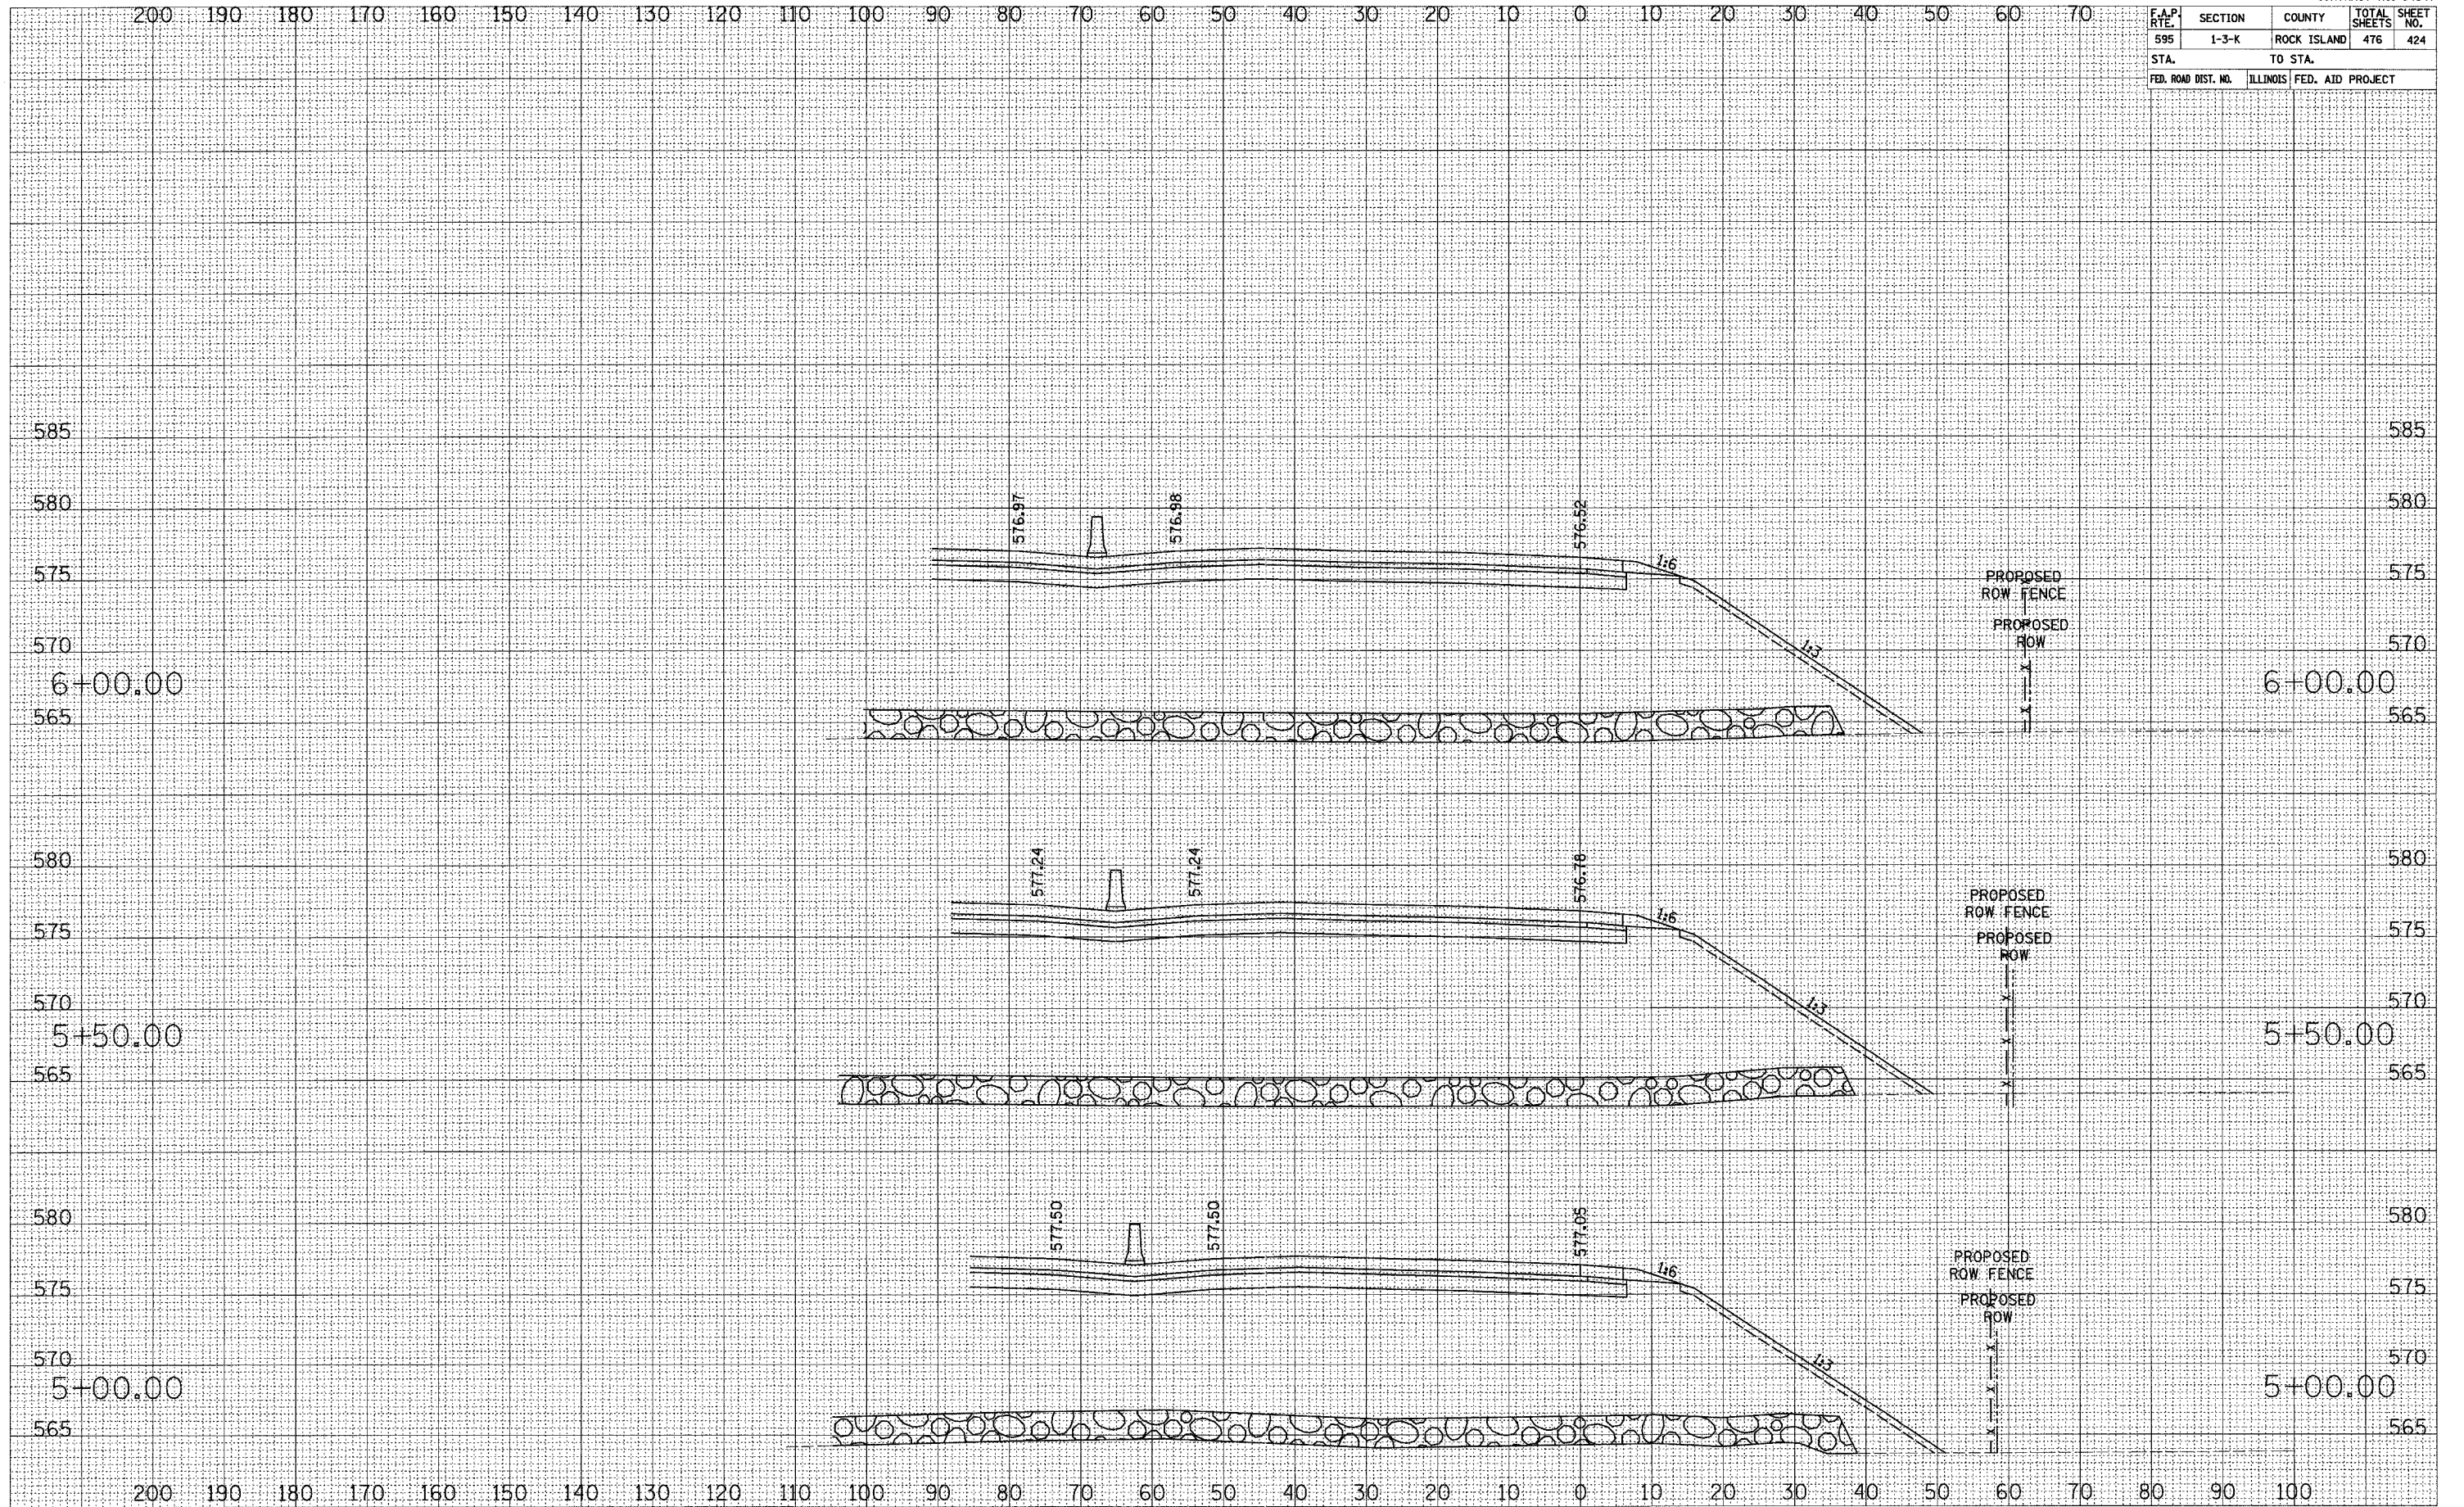

52ND AVENUE RAMP 3 CROSS SECTIONS