


F.A.P. RTE.	SECTION	COUNTY	TOTAL SHEETS	SHEET NO.
595	1-3-K	ROCK ISLAND	476	436
STA. TO STA.		FED. AID PROJECT		

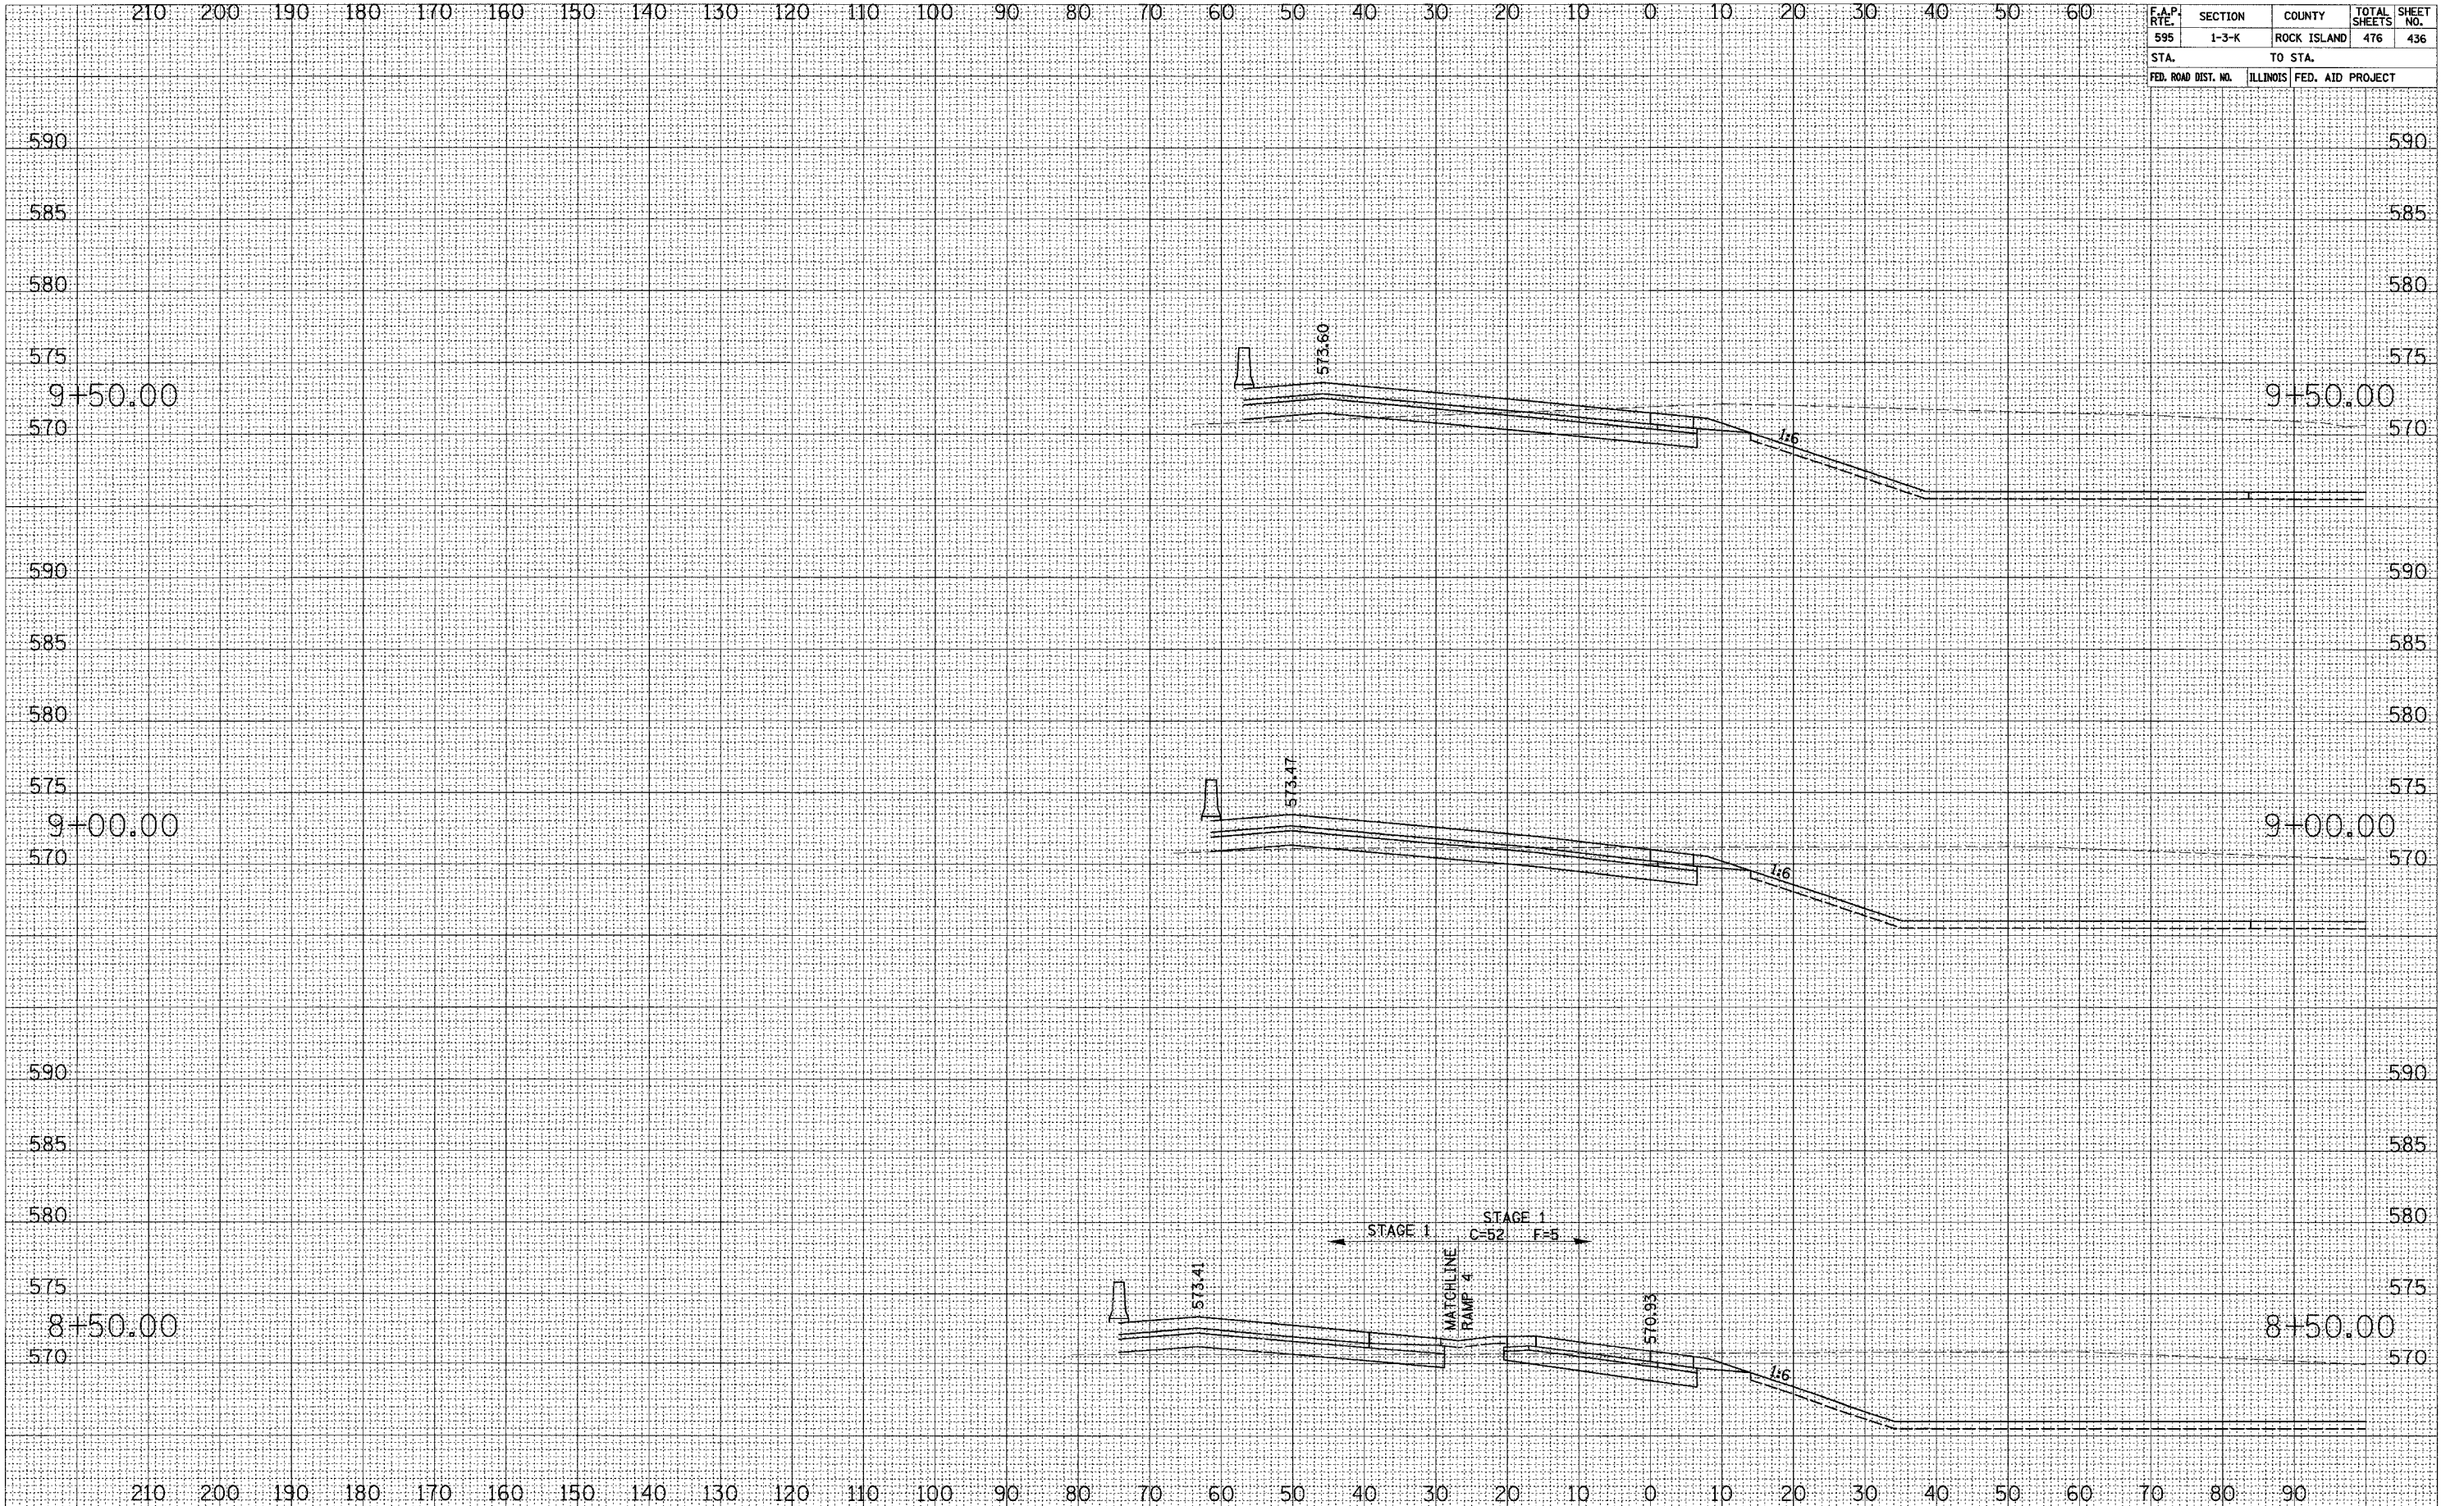

SURVEY NO. _____
 PLOTTED BY _____
 CHECKED BY _____
 DATE _____
 AREAS CHECKED _____

SURVEY NO. _____
 PLOTTED BY _____
 CHECKED BY _____
 DATE _____
 AREAS CHECKED _____

52ND AVENUE RAMP 4 CROSS SECTIONS