


F.A.P. RTE.	SECTION	COUNTY	TOTAL SHEETS	SHEET NO.
595	1-3-K	ROCK ISLAND	476	437
STA. TO STA.		ILLINOIS FED. AID PROJECT		

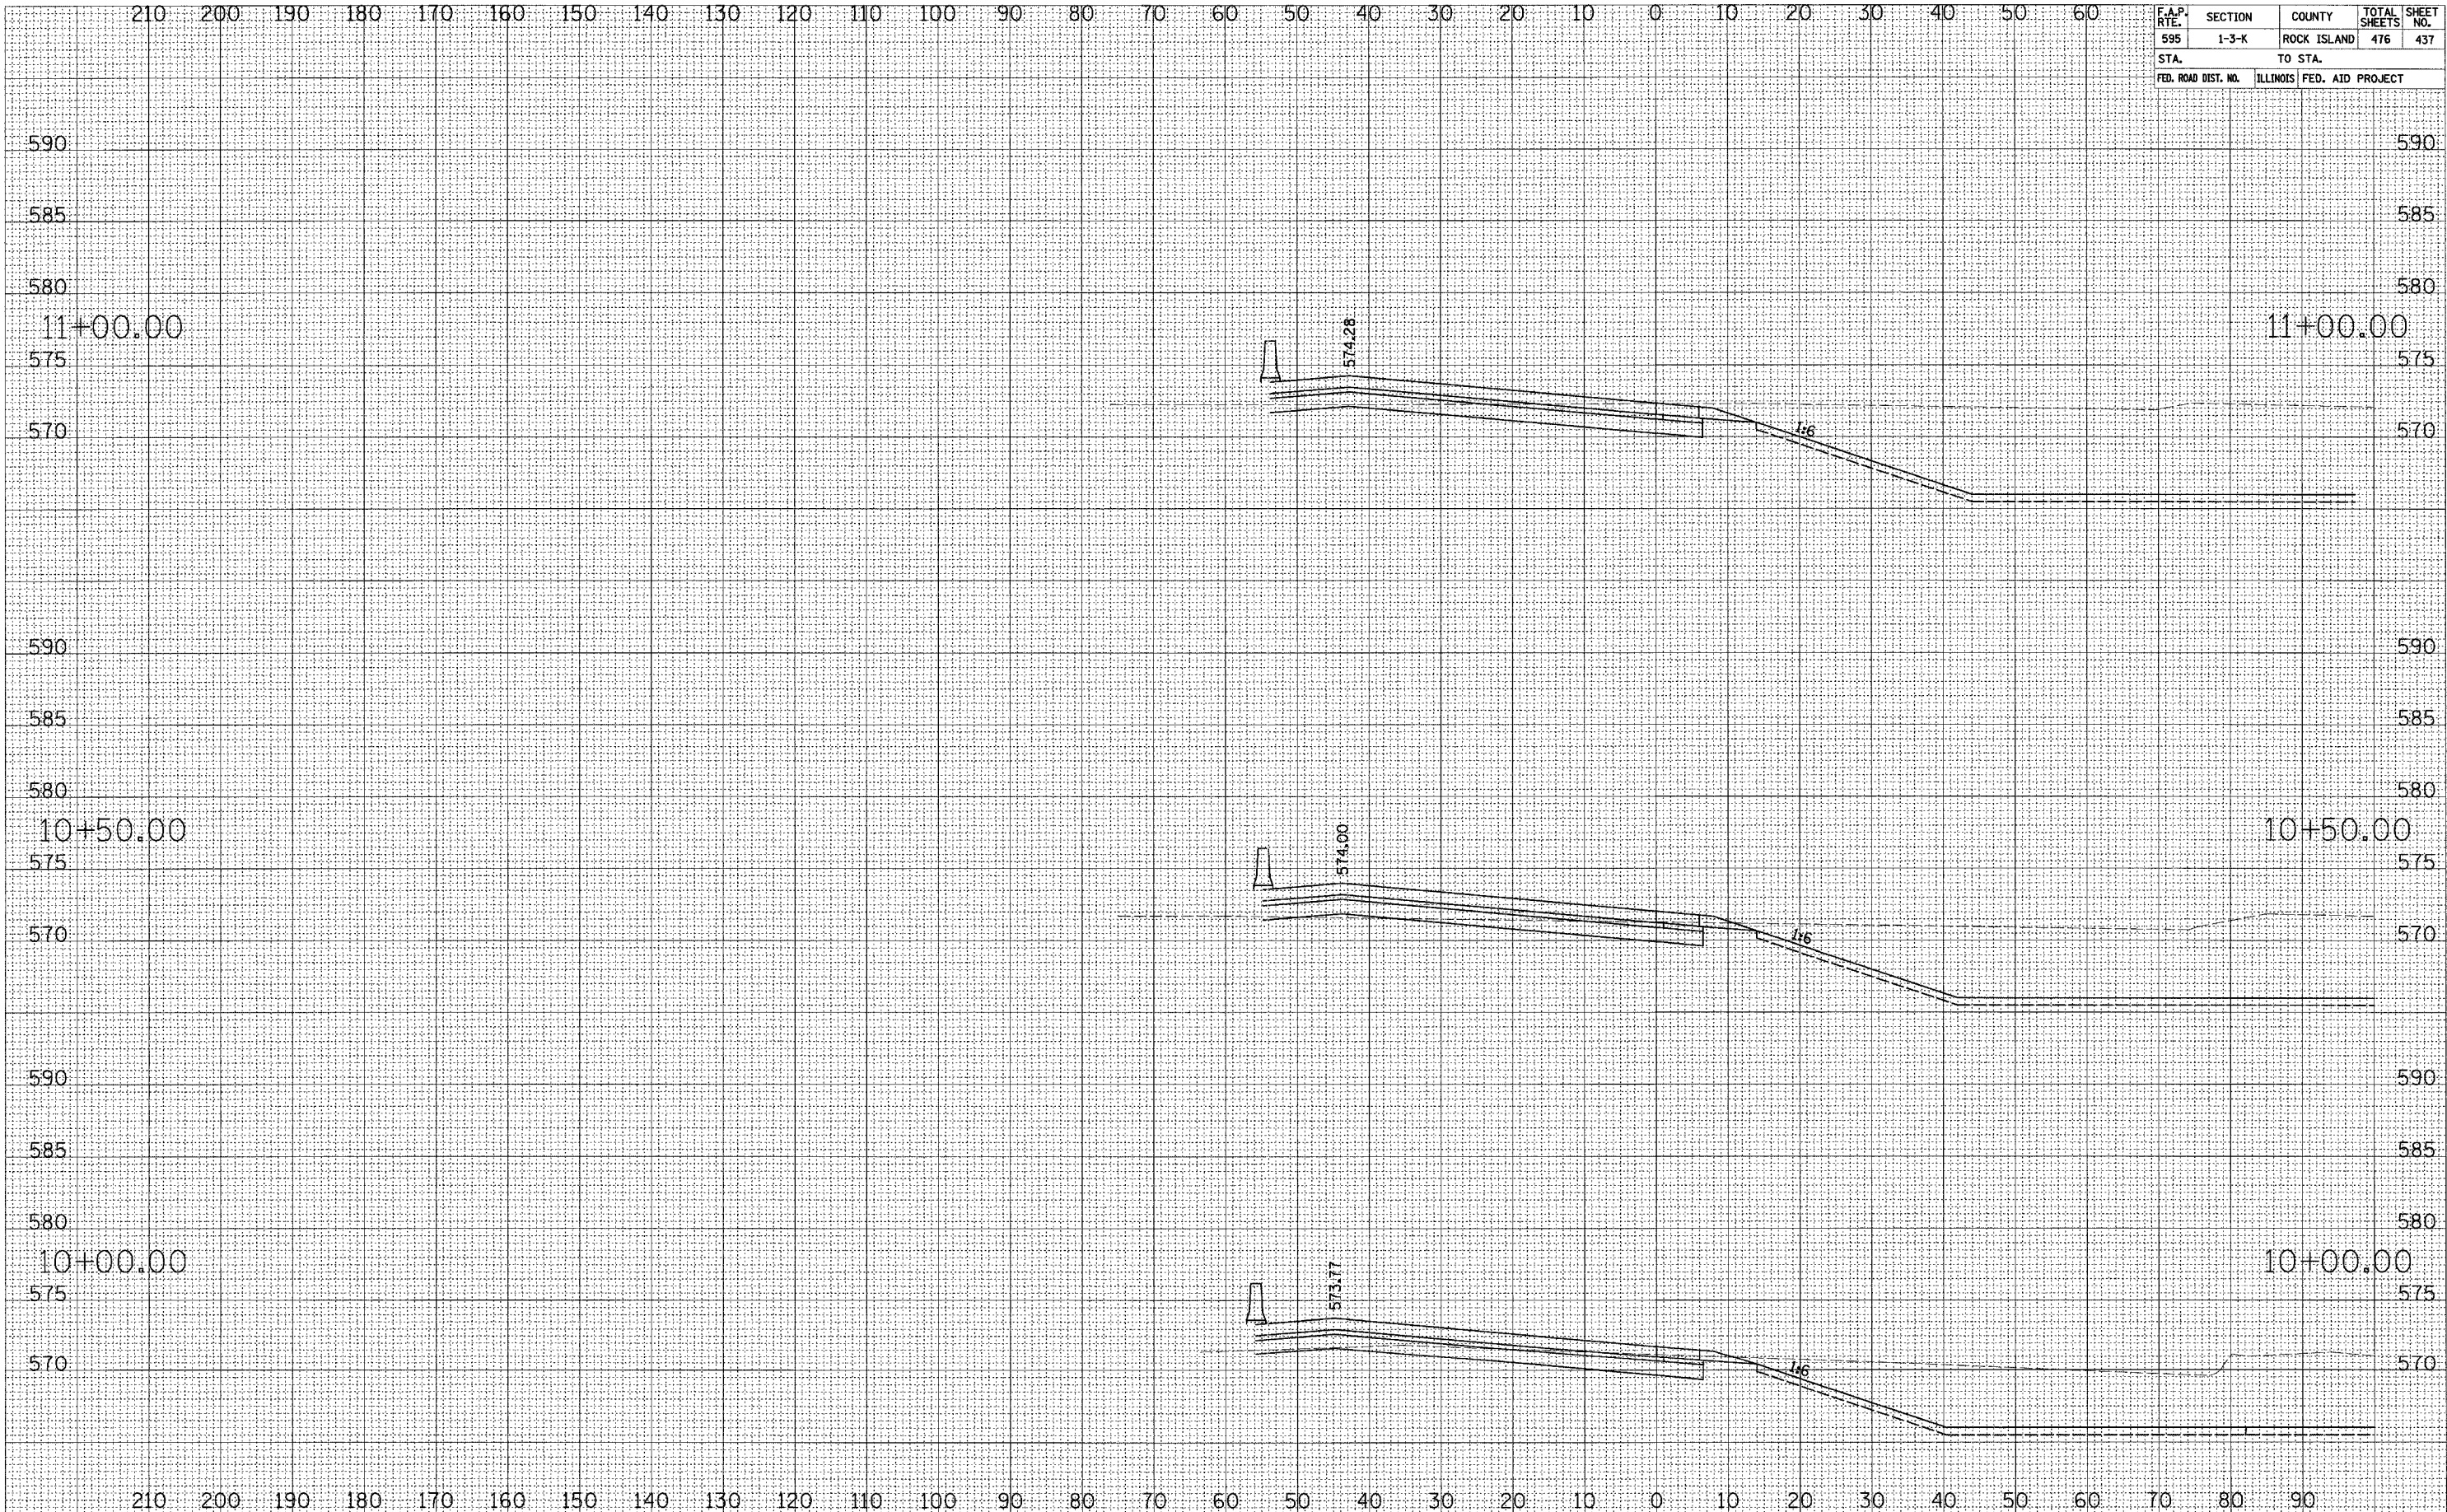

SURVEY	DATE	NO.
PLOTTED	DATE	
REVISIONS	DATE	
AREAS CHECKED		

SURVEY	DATE	NO.
PLOTTED	DATE	
REVISIONS	DATE	
AREAS CHECKED		

52ND AVENUE RAMP 4 CROSS SECTIONS