


F.A.P. RTE.	SECTION	COUNTY	TOTAL SHEETS	SHEET NO.
595	1-3-K	ROCK ISLAND	476	439
STA.		TO STA.		
FED. ROAD DIST. NO.		ILLINOIS FED. AID PROJECT		

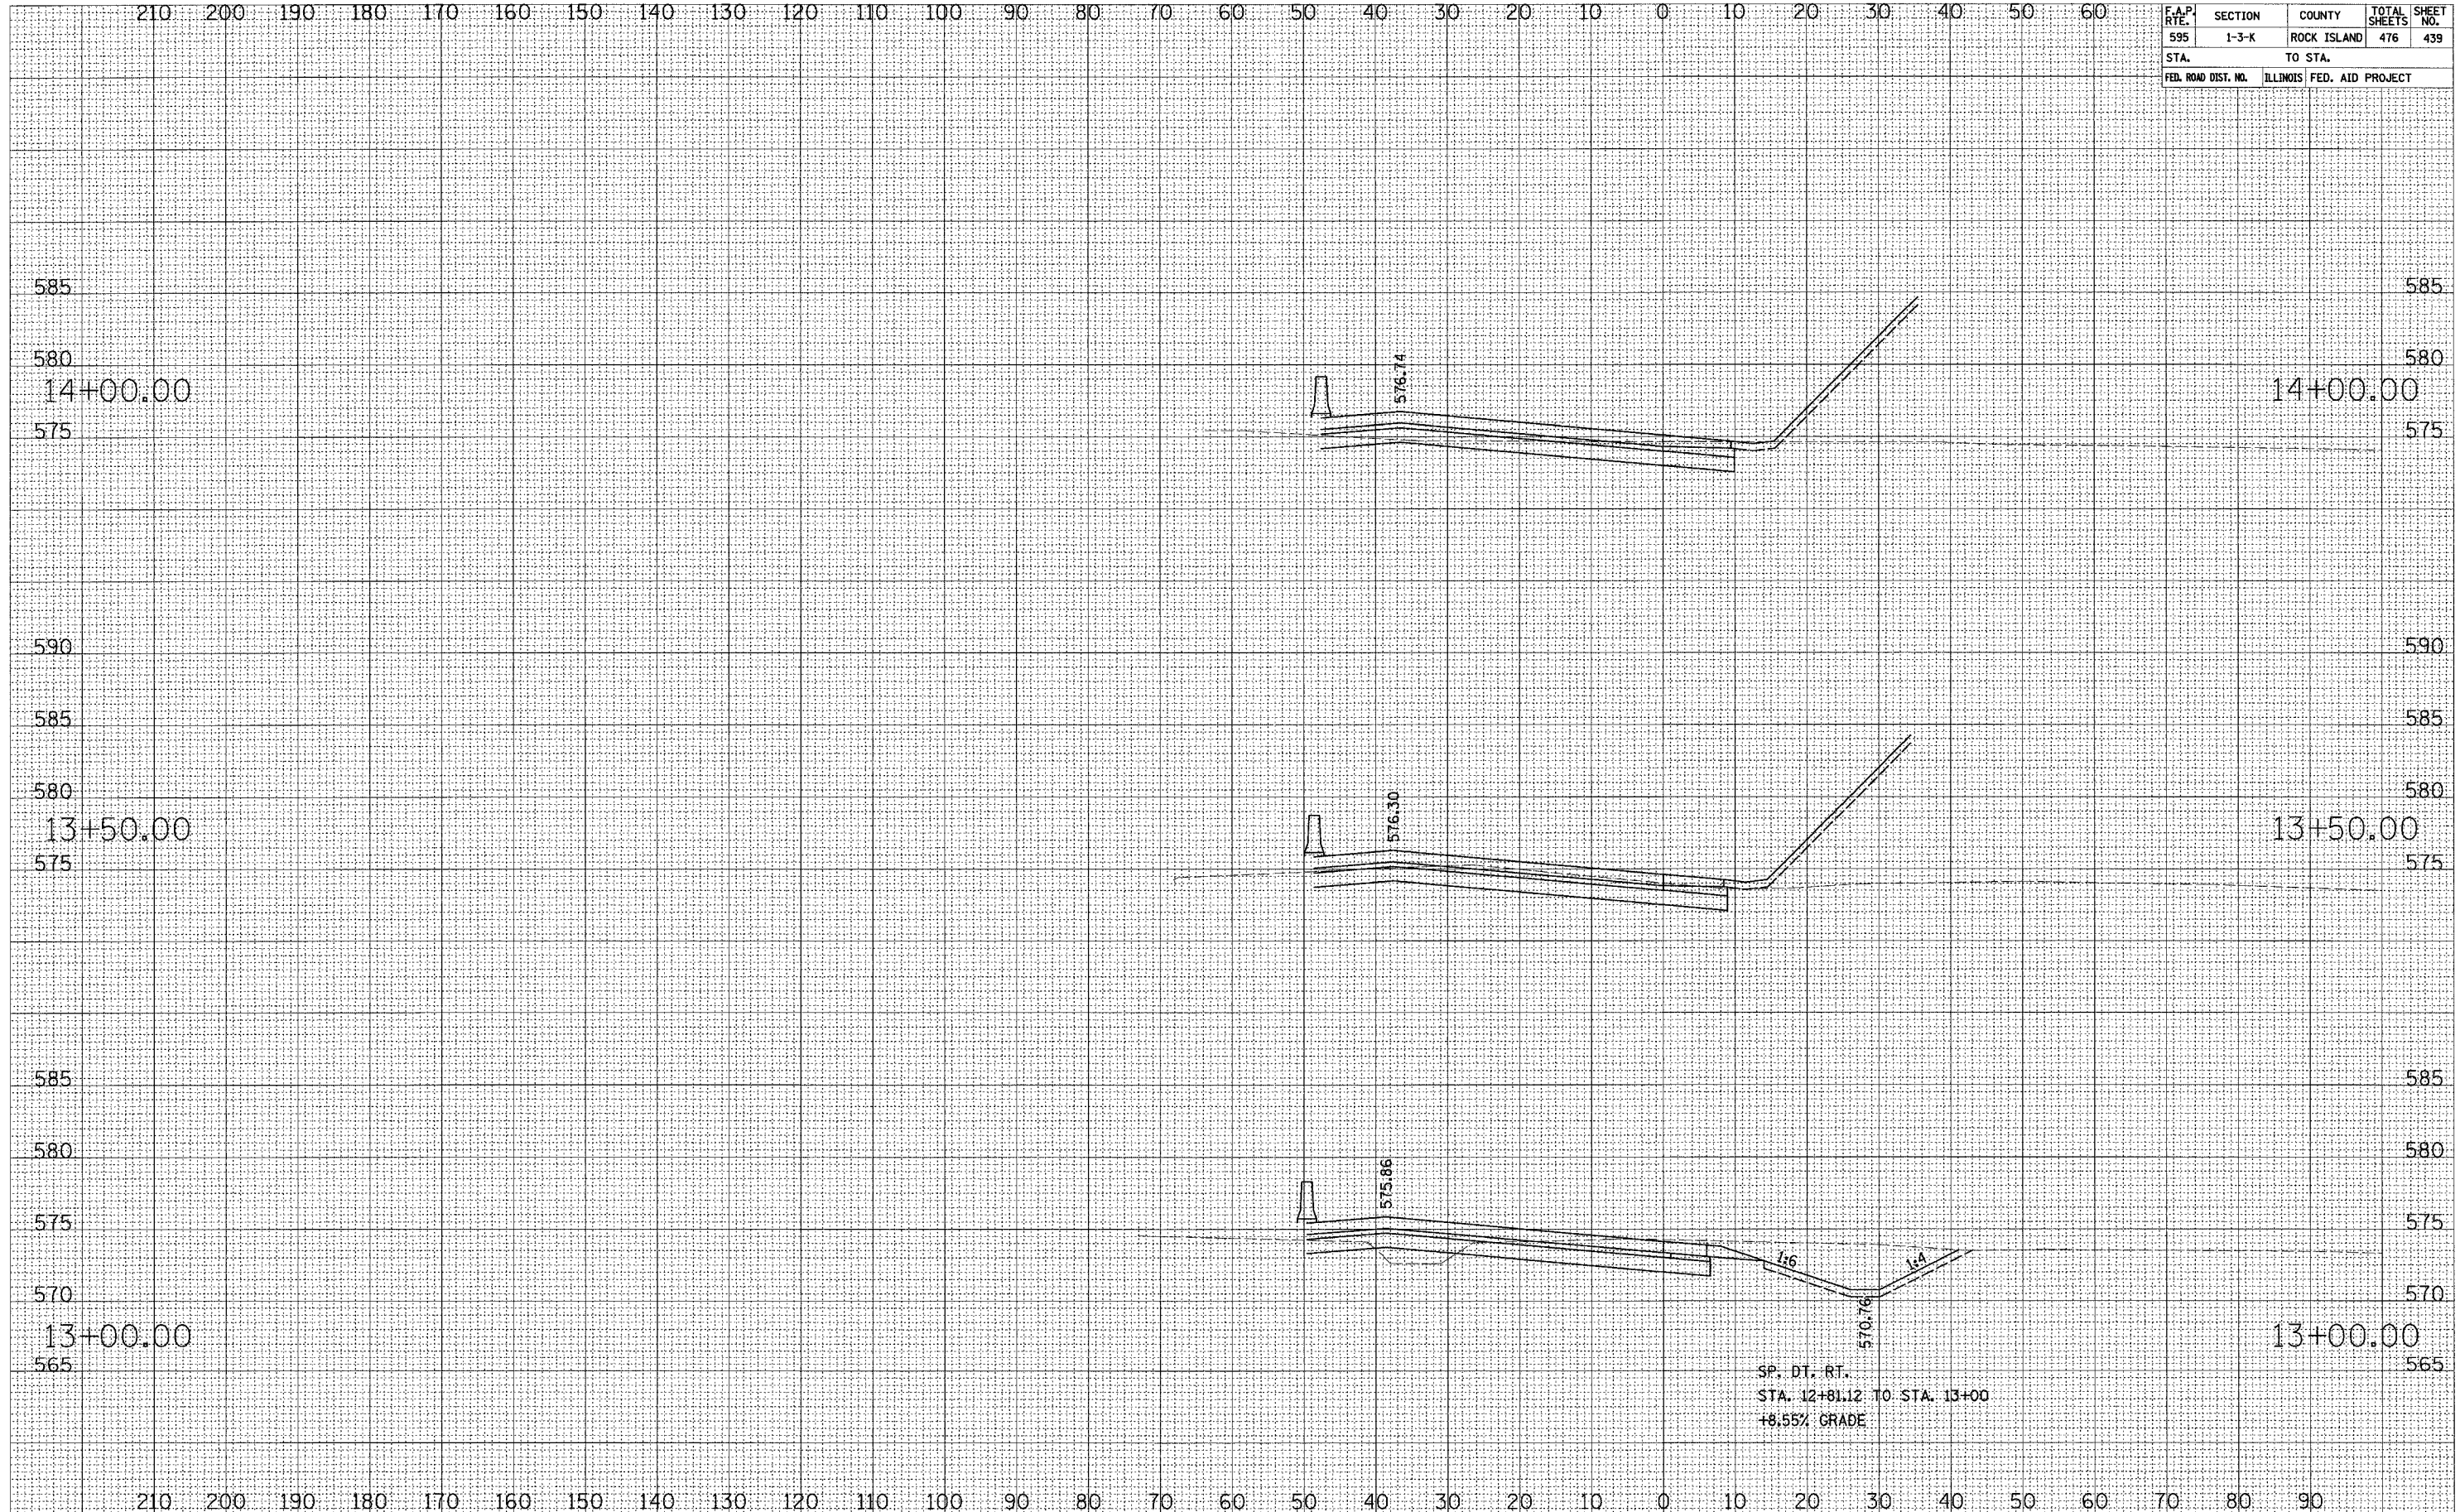

NO. \_\_\_\_\_  
 AREAS CHECKED \_\_\_\_\_  
 TEMPLATE \_\_\_\_\_  
 PLOTTED \_\_\_\_\_  
 SURVEY NOTE BOOK \_\_\_\_\_

NO. \_\_\_\_\_  
 AREAS CHECKED \_\_\_\_\_  
 TEMPLATE \_\_\_\_\_  
 PLOTTED \_\_\_\_\_  
 SURVEY NOTE BOOK \_\_\_\_\_

**52ND AVENUE RAMP 4 CROSS SECTIONS**