


F.A.P. RTE.	SECTION	COUNTY	TOTAL SHEETS	SHEET NO.
595	1-3-K	ROCK ISLAND	476	441
STA.	TO STA.		FED. AID PROJECT	
585	580	575	570	570

SURVEY PLOTTED NOTE BOOK TEMPLATE AREAS CHECKED NO.

SURVEY PLOTTED NOTE BOOK TEMPLATE AREAS CHECKED NO.

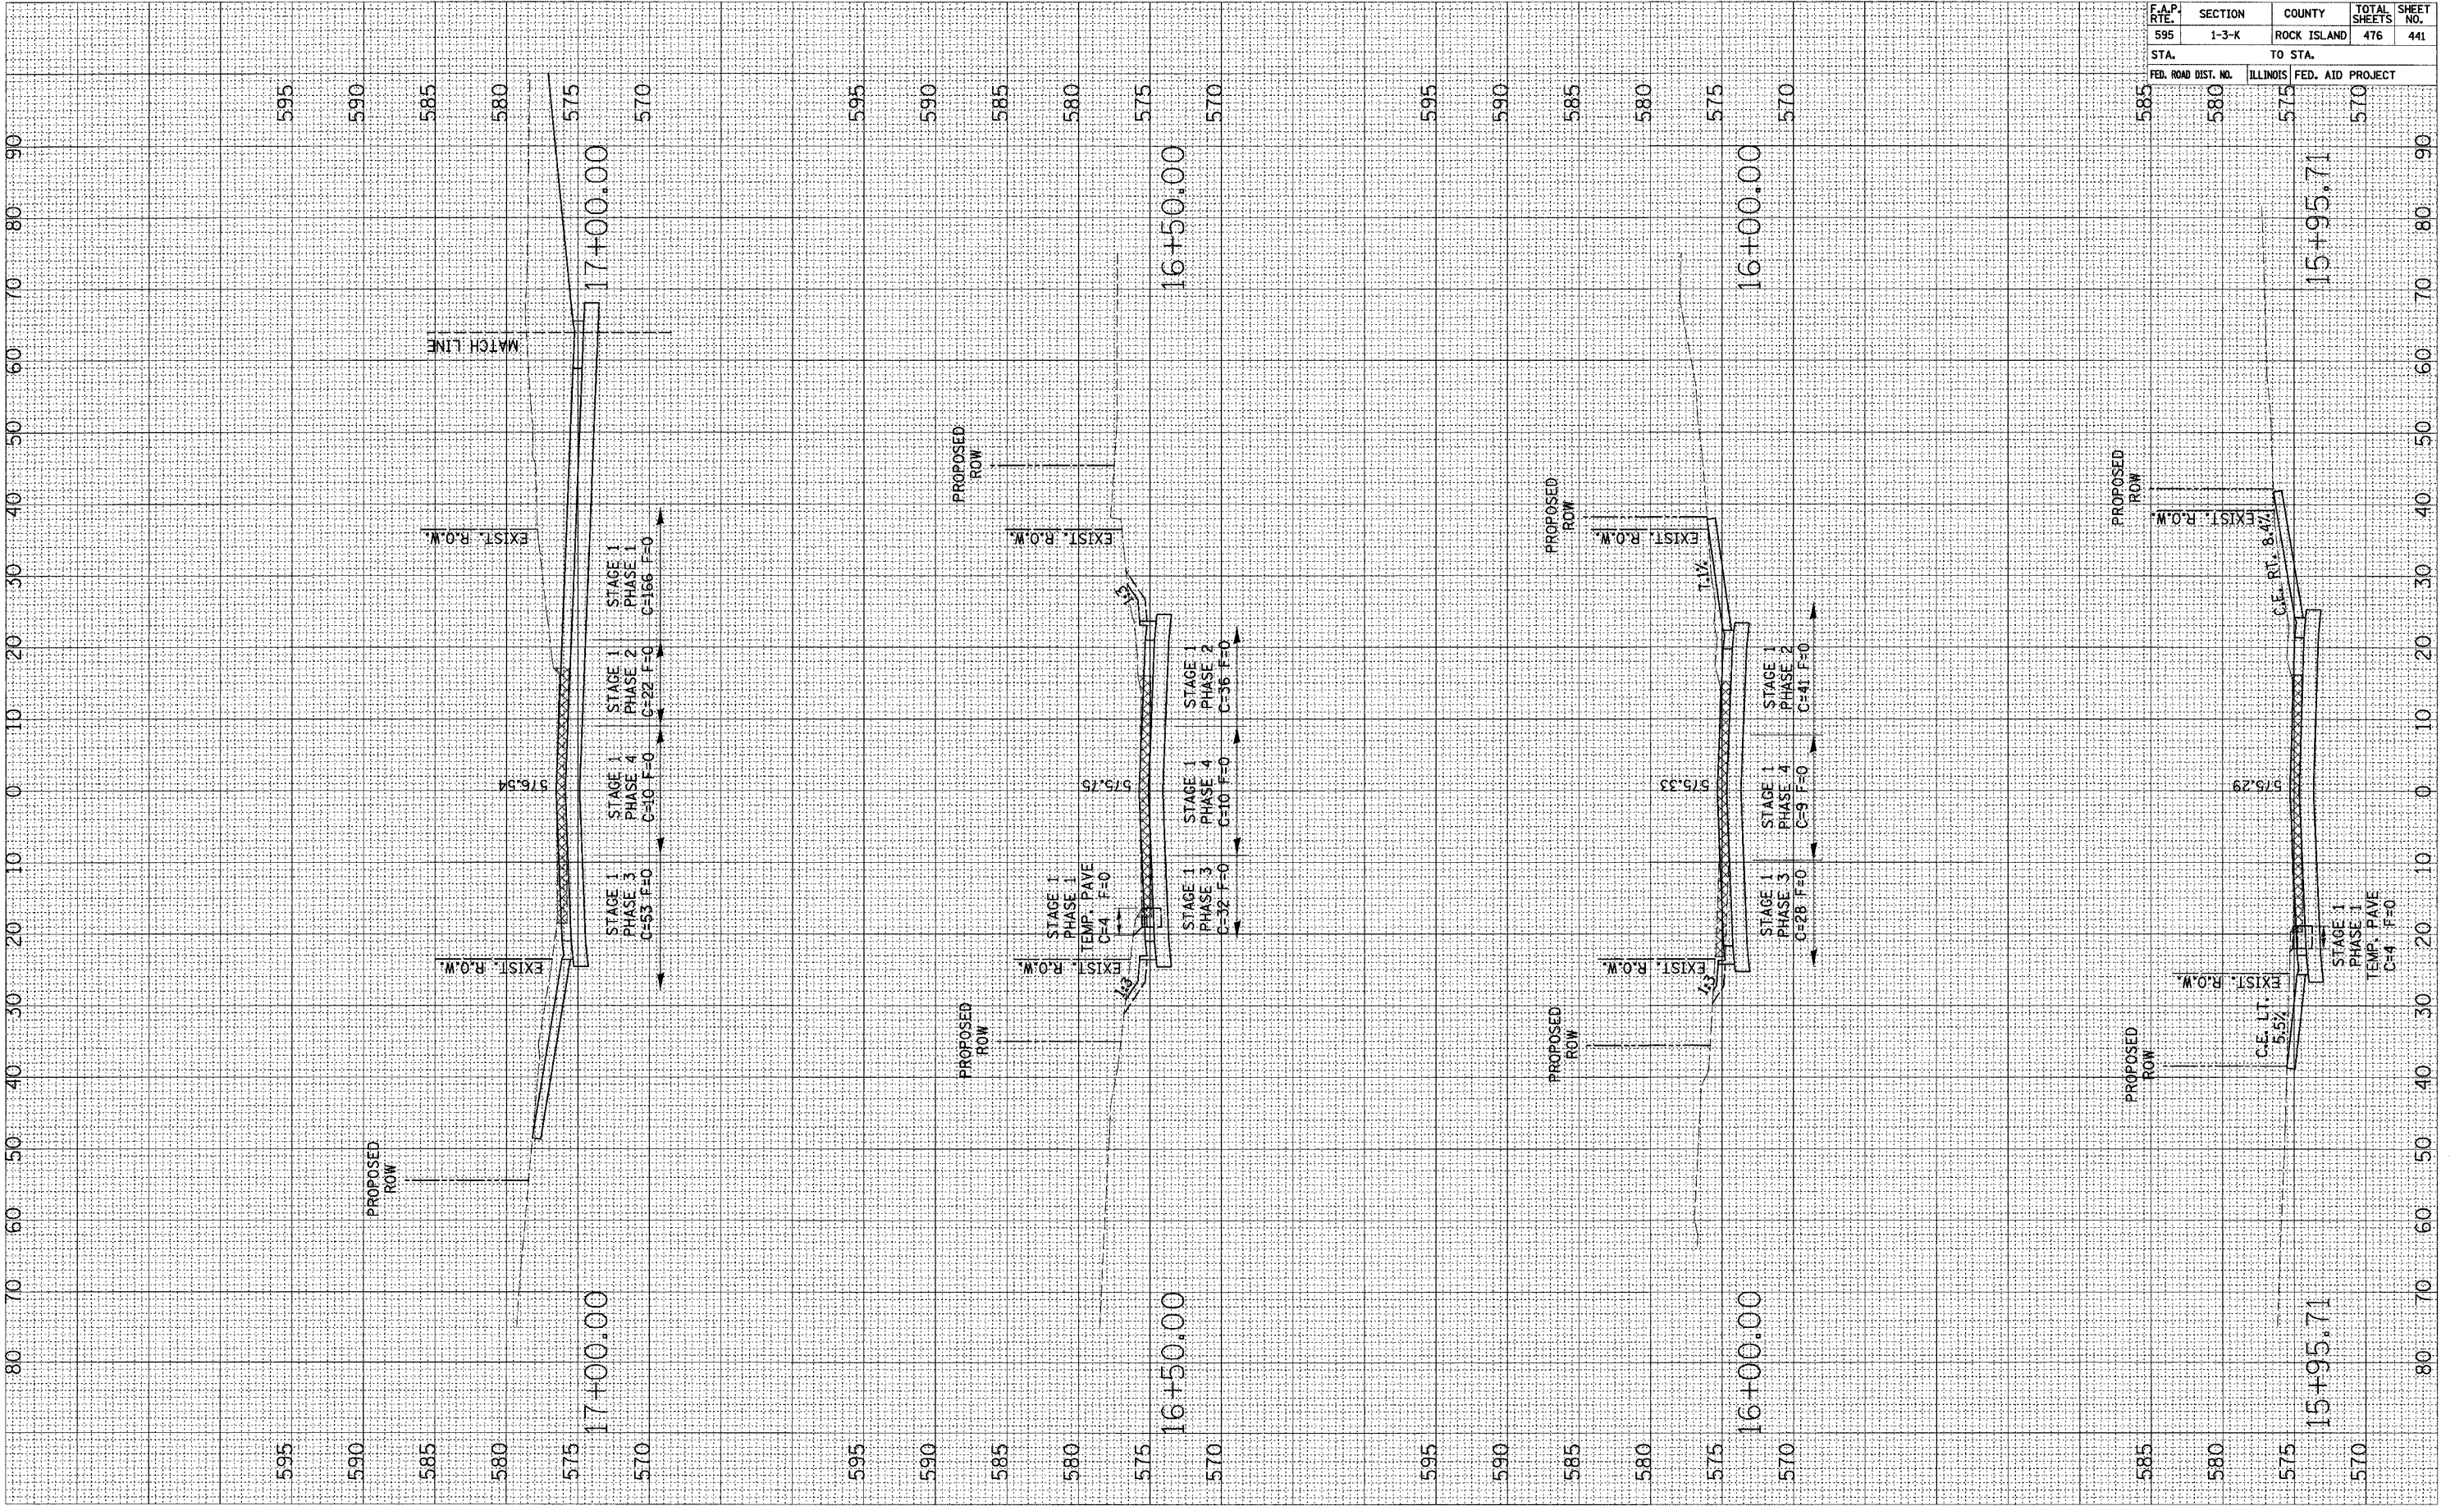

44TH STREET CROSS SECTIONS