


| F.A.P. RTE.         | SECTION  | COUNTY           | TOTAL SHEETS | SHEET NO. |
|---------------------|----------|------------------|--------------|-----------|
| 595                 | 1-3-K    | ROCK ISLAND      | 476          | 443       |
| STA.                | TO STA.  |                  |              |           |
| FED. ROAD DIST. NO. | ILLINOIS | FED. AID PROJECT |              |           |

SURVEY PLOTTED  
NOTE BOOK TEMPLATE  
NO. \_\_\_\_\_  
AREAS CHECKED \_\_\_\_\_

SURVEY PLOTTED  
NOTE BOOK TEMPLATE  
NO. \_\_\_\_\_  
AREAS CHECKED \_\_\_\_\_

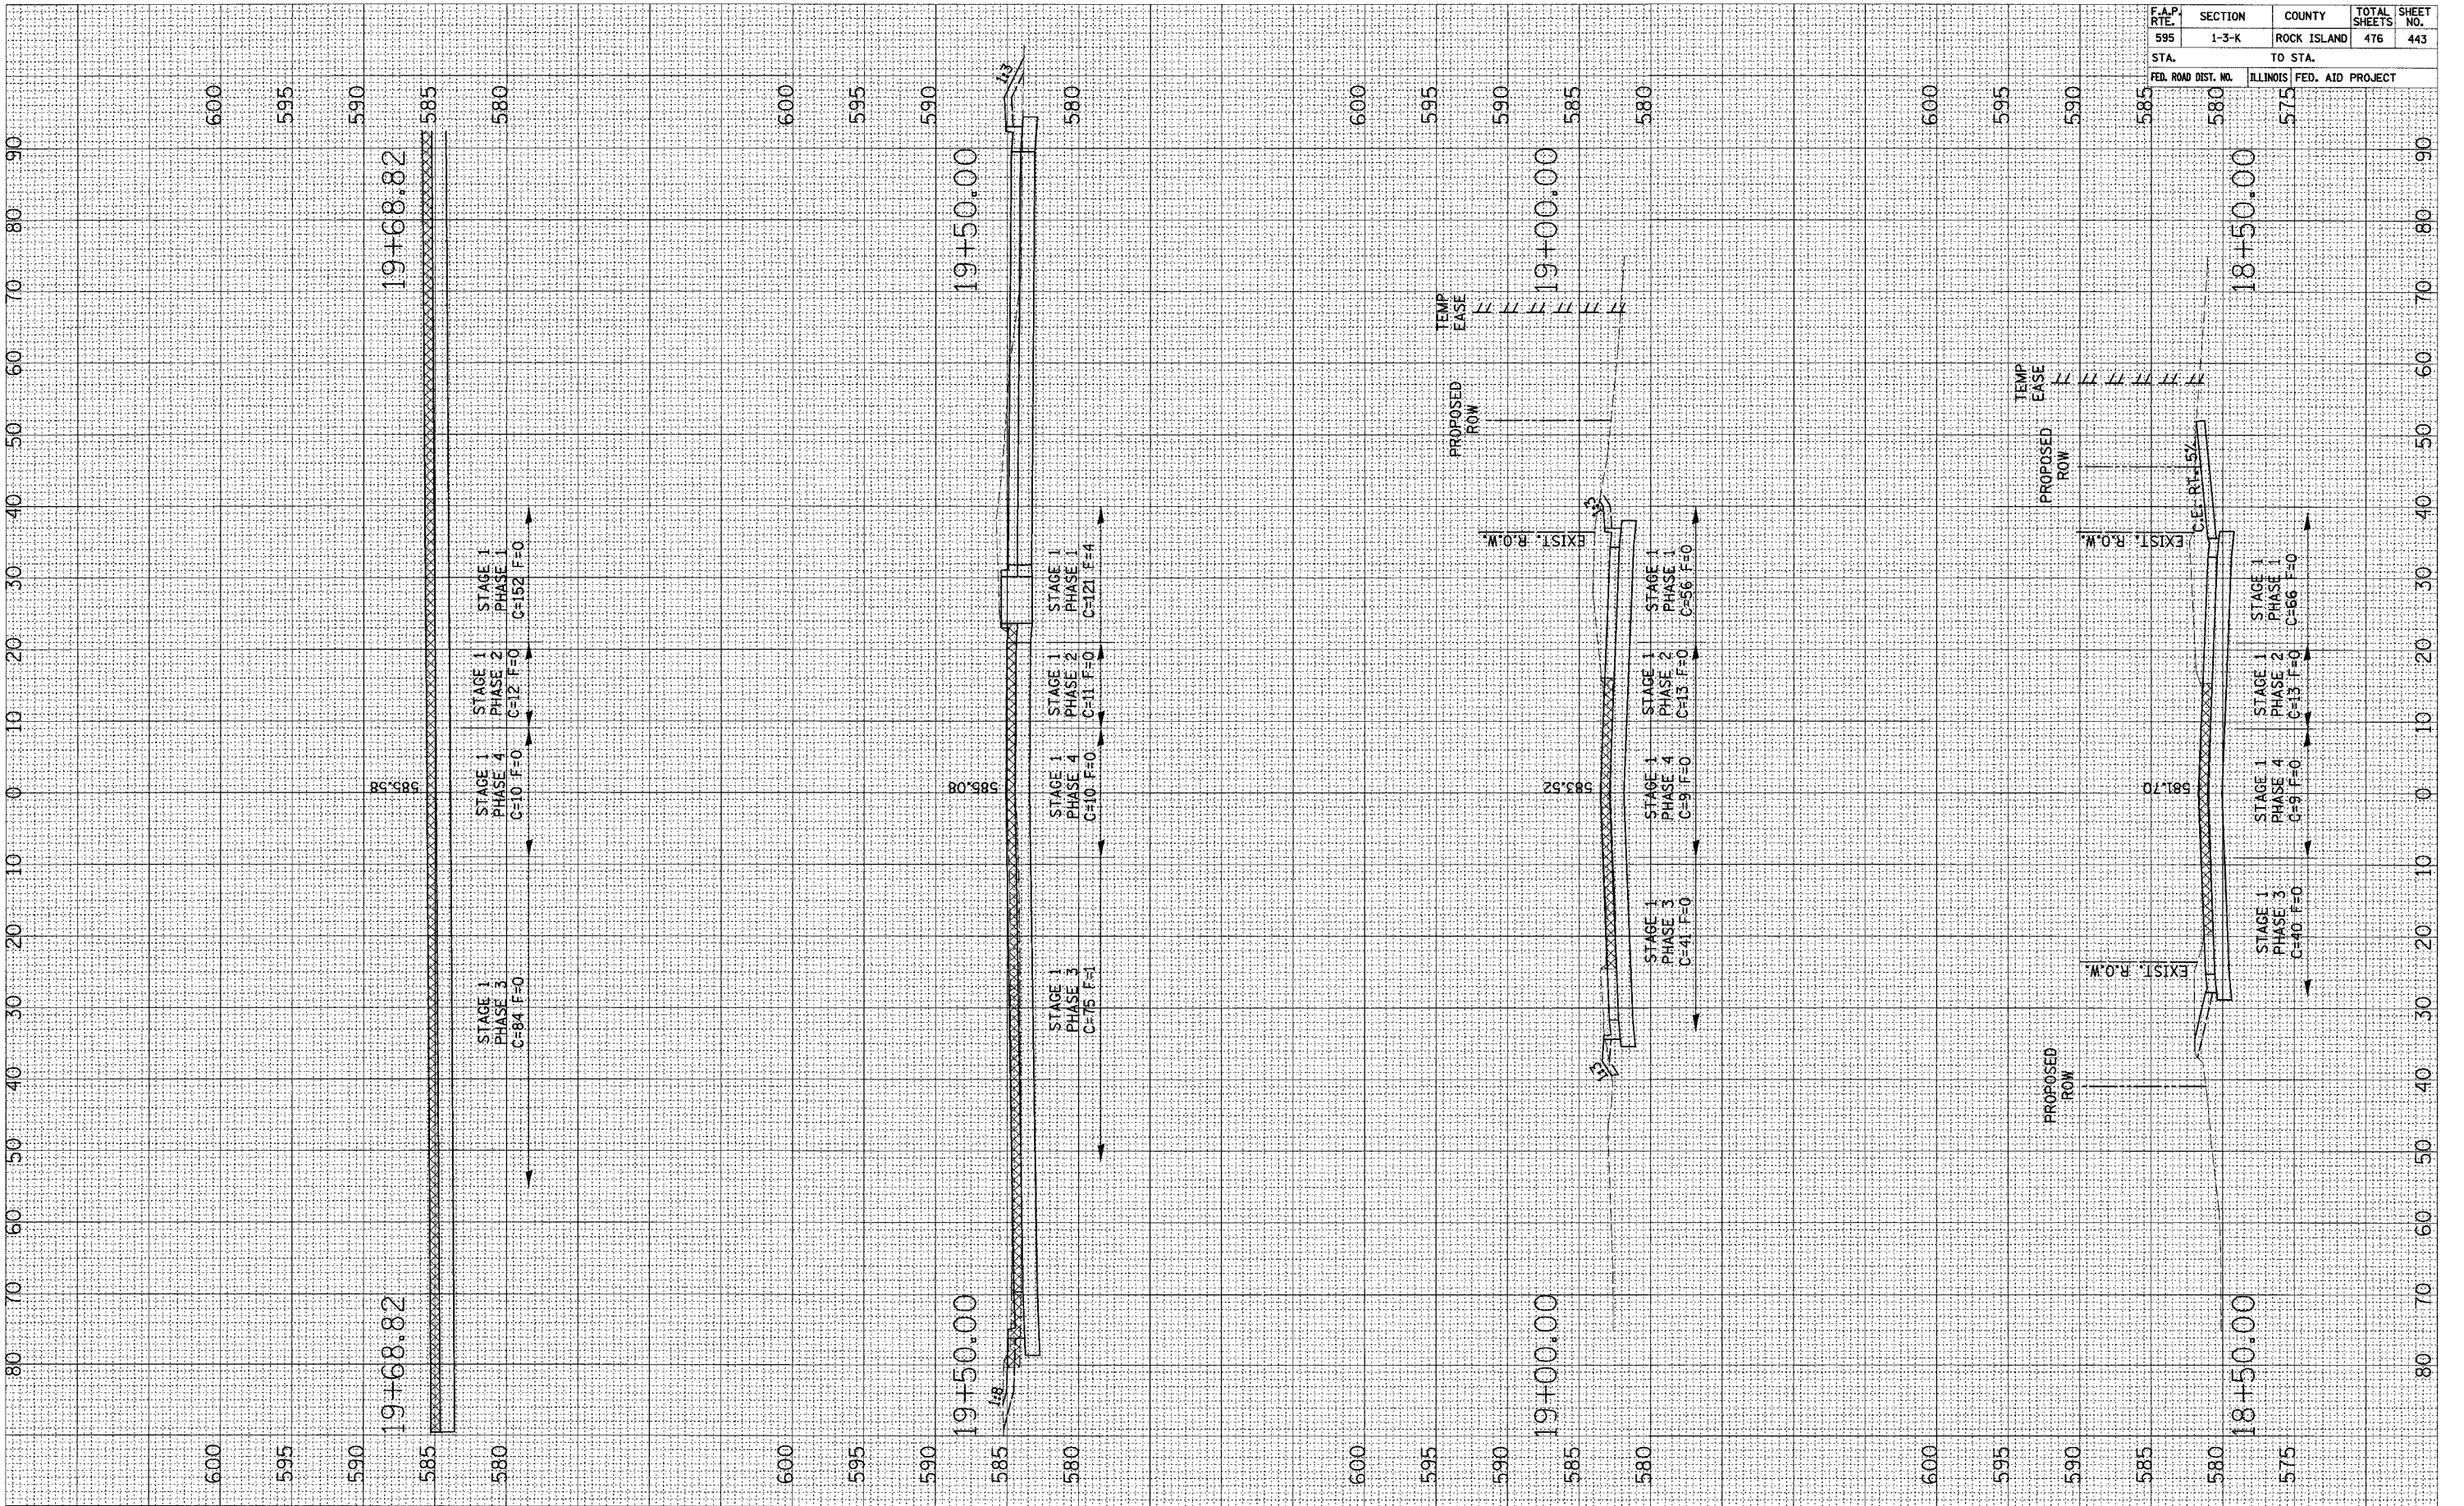

44TH STREET CROSS SECTIONS