


F.A.P. RTE.	SECTION	COUNTY	TOTAL SHEETS	SHEET NO.
595	1-3-K	ROCK ISLAND	476	472
STA.	TO STA.		ILLINOIS FED. AID PROJECT	
575	570		565 560	

SURVEY PLOTTED
NOTE BOOK NO. _____
REPLICATE AREAS CHECKED

SURVEY PLOTTED
NOTE BOOK NO. _____
REPLICATE AREAS CHECKED

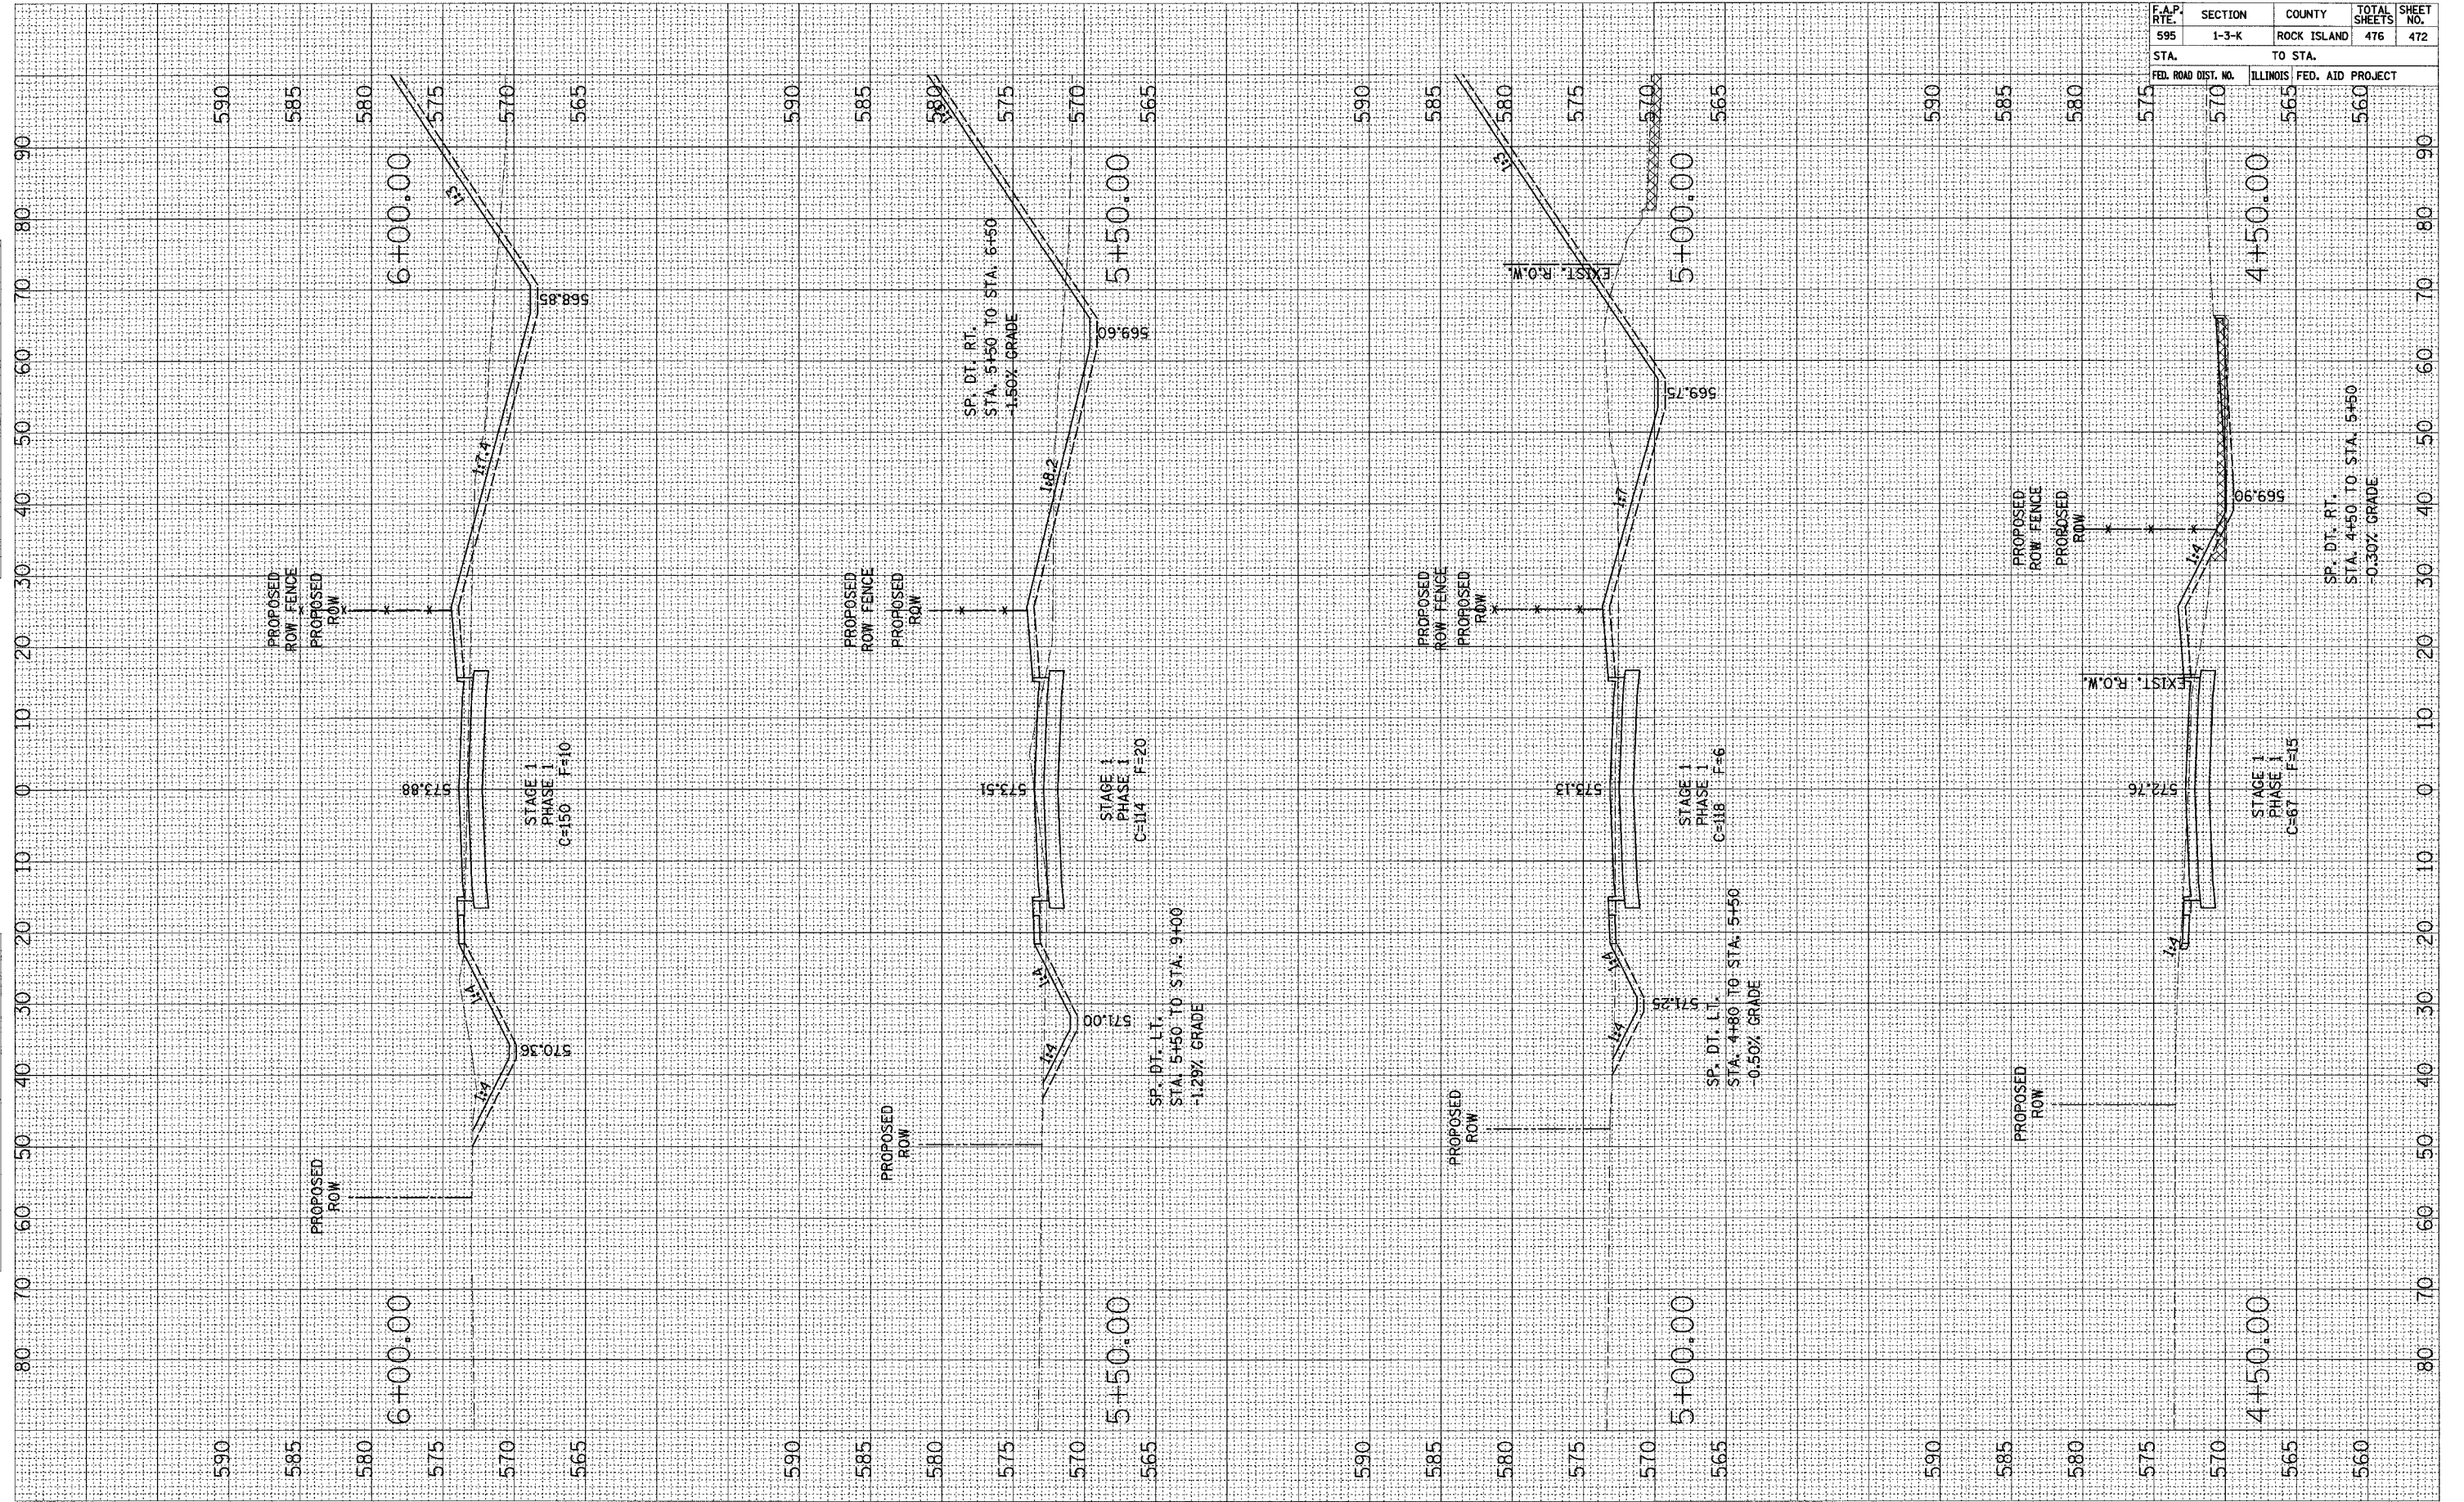

RELOCATED 3RD STREET CROSS SECTIONS