


PAVEMENT ELEVATION DETAILS

SCALES:
PLAN: 1"=20'

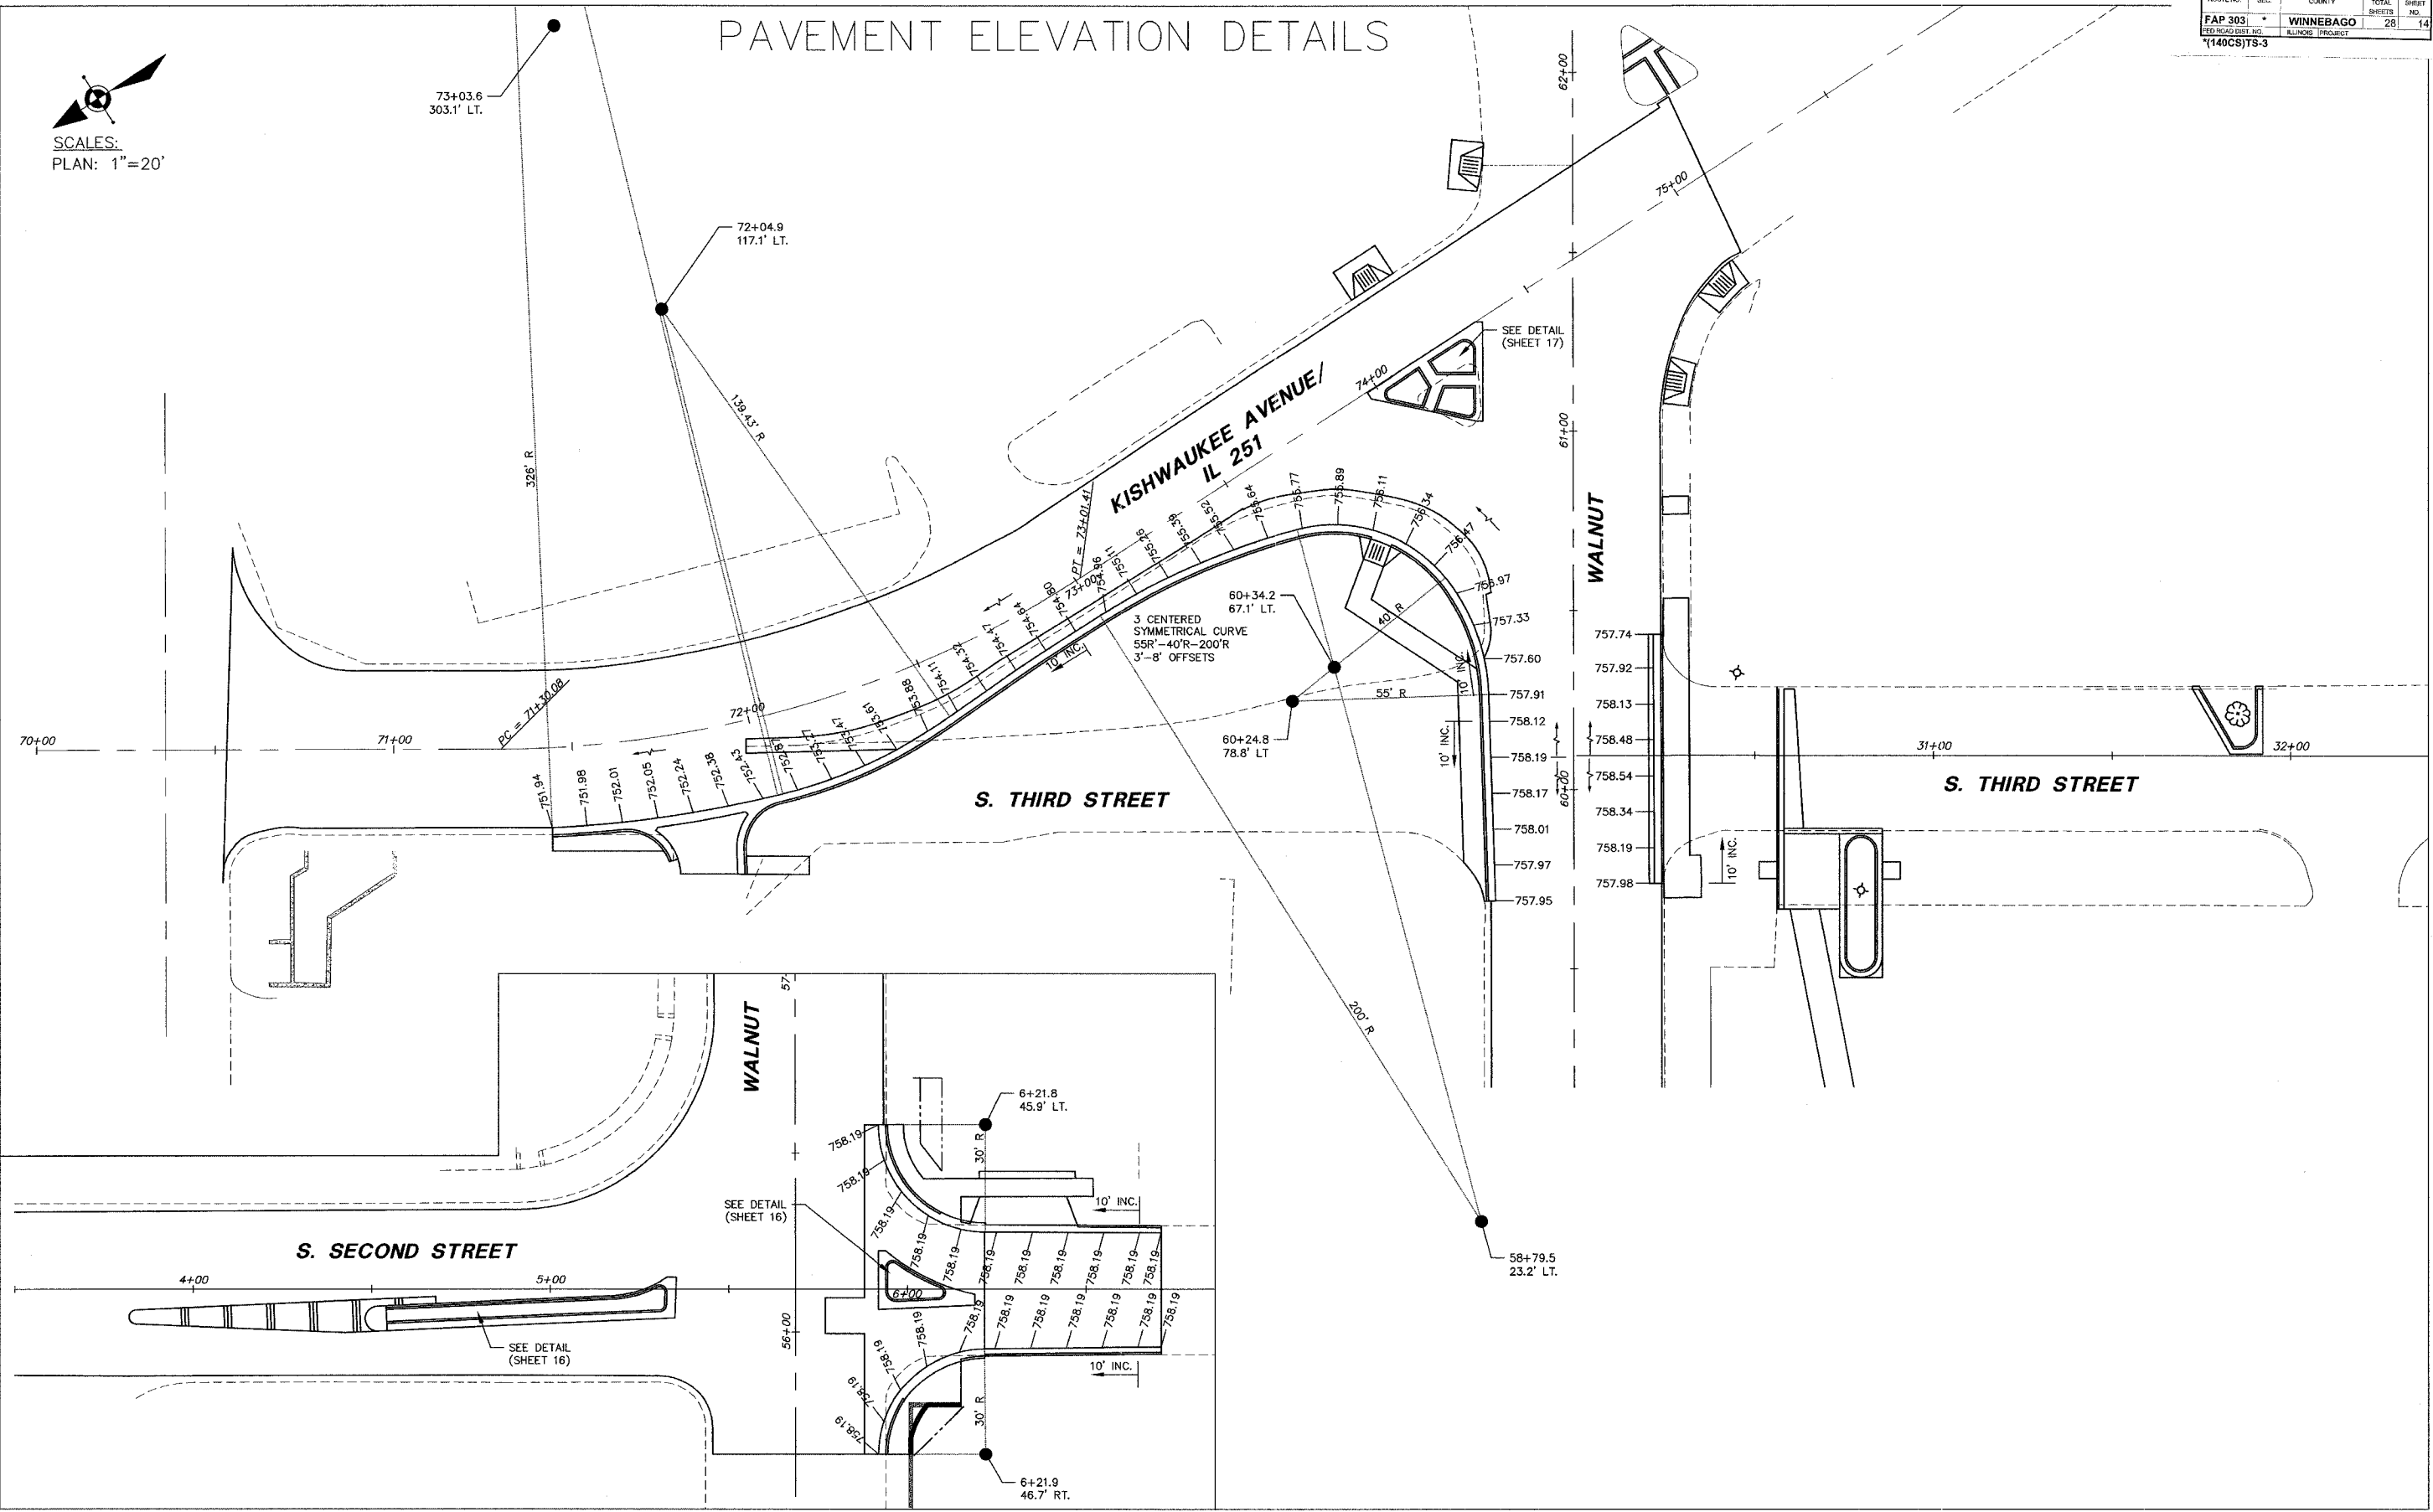

REVISIONS		
NO.	ITEM	DATE

PLOTTING SCALE: 1"=1'
 DRAWN BY: BSL
 CHECKED BY: JWH
 DATE: DECEMBER 1, 2004

McCLURE ENGINEERING ASSOCIATES, INC.
 7282 Argus Drive, Rockford, Illinois 61107
 (815) 398-2332, FAX (815) 398-2496
 Design Firm License: Illinois #194-000816

PAVEMENT ELEVATION DETAILS
 CITY OF ROCKFORD
 WALNUT STREET (H&B) ROCKFORD, ILLINOIS
 FILE NAME: H:\SecondSt-2004\H&B\PavementElev.dwg SEC. 140CS-TS-3 JOB NUMBER: 04-28-04-045

© Copyright 2004 by McClure Engineering Associates, Inc.