
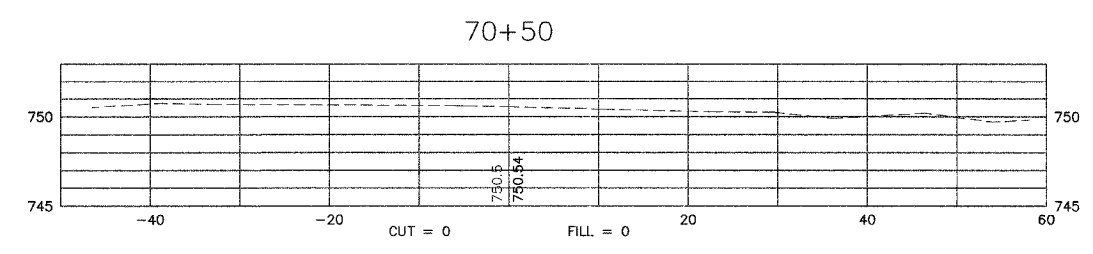
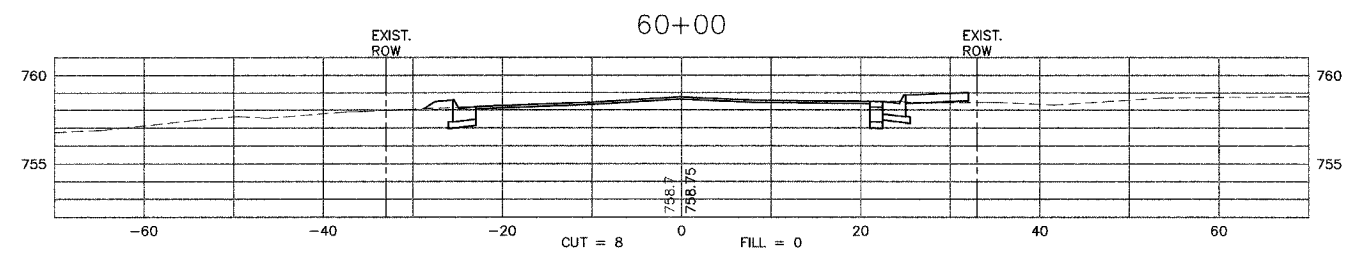
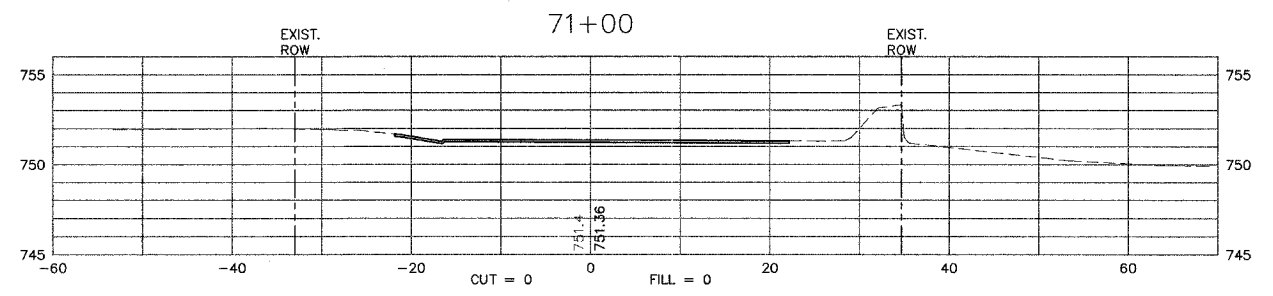
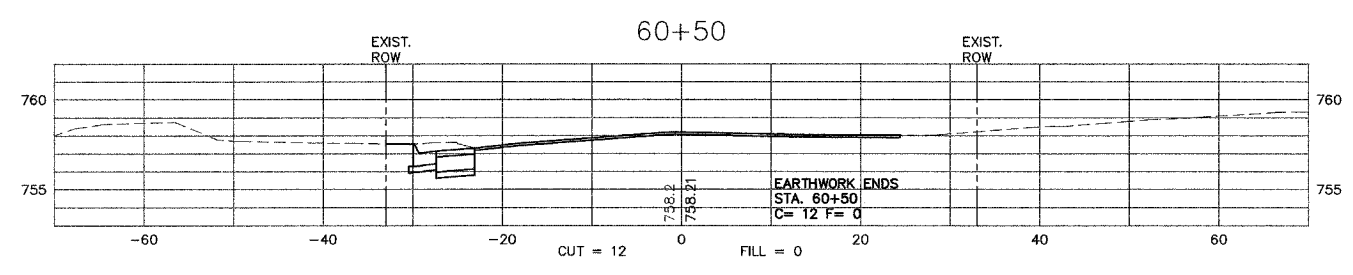
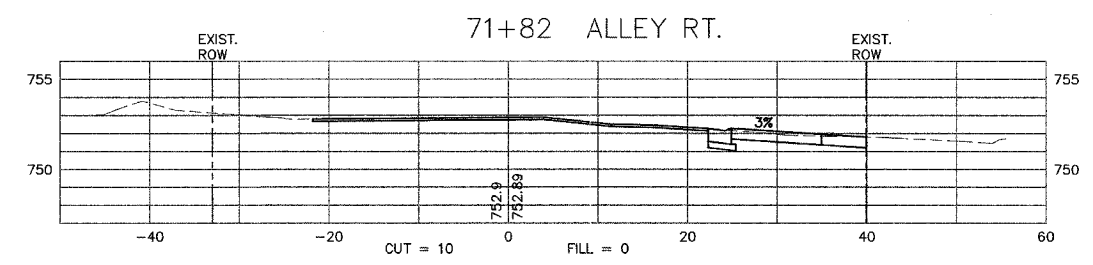
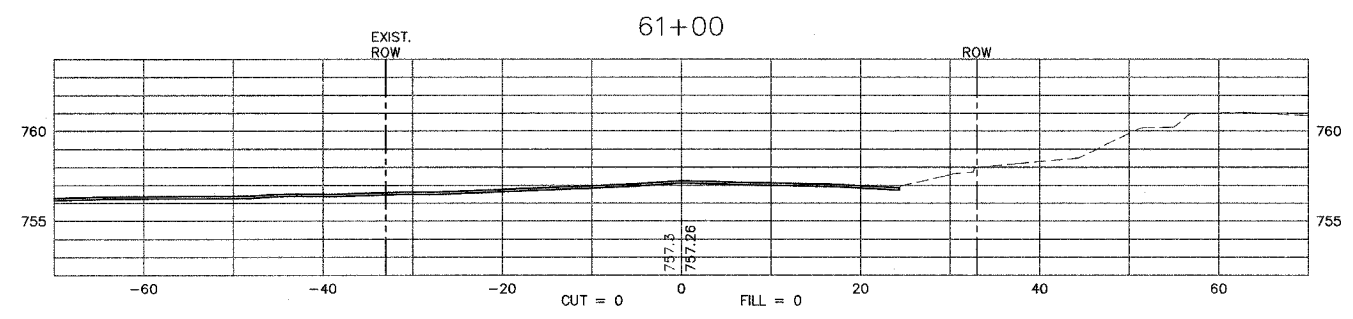
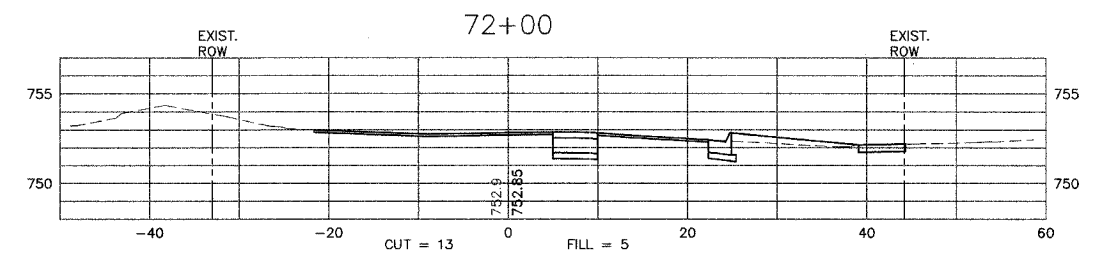


64A-38
 28/27

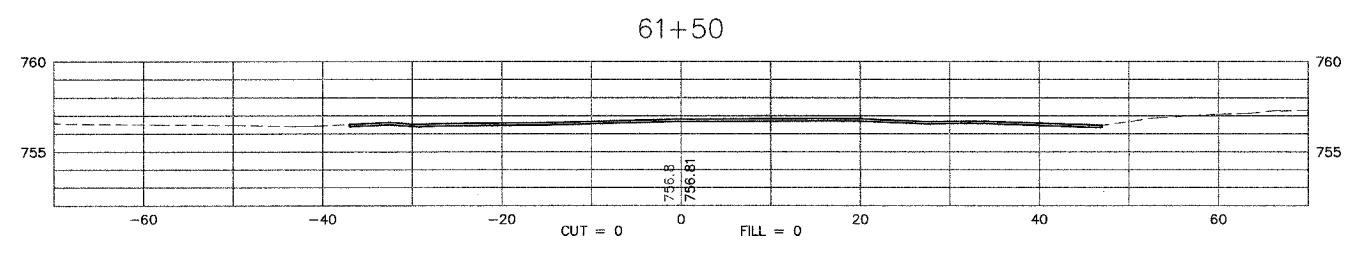

WALNUT STREET

KISHWAUKEE AVENUE

© Copyright 2004 by McClure Engineering Associates, Inc.

REVISIONS		
NO.	ITEM	DATE

PLOTTING SCALE: 1:10
 DRAWN BY: BSL
 CHECKED BY: JWH
 DATE: DECEMBER 1, 2004

McCLURE ENGINEERING ASSOCIATES, INC.
 7282 Argus Drive Rockford, Illinois 61107
 (815) 398-2332 FAX (815) 398-2496
 Design Firm License: Illinois #184-000816

CROSS SECTIONS - SECOND STREET & THIRD STREET
 CITY OF ROCKFORD
 WALNUT STREET (HEB) ROCKFORD, ILLINOIS
 FILE NAME: H:\SecondSt-2004\HES\Xsect.dwg SEC. 140CS-TS-3 JOB NUMBER: 04-28-04-045

SHEET NO.
27 OF 28