



DESIGN		
INT.	DATE	REASON

F.A.U. RTE.	SECTION	COUNTY	TOTAL SHEETS	SHEET NO.
6108	***	LA SALLE	679	20
STA.		TO STA.		
FED. ROAD DIST. NO.		ILLINOIS	FED. AID PROJECT	
*** (70X,71X)RS-1, (71X-VBR)DM		CONTRACT NO. 66225		

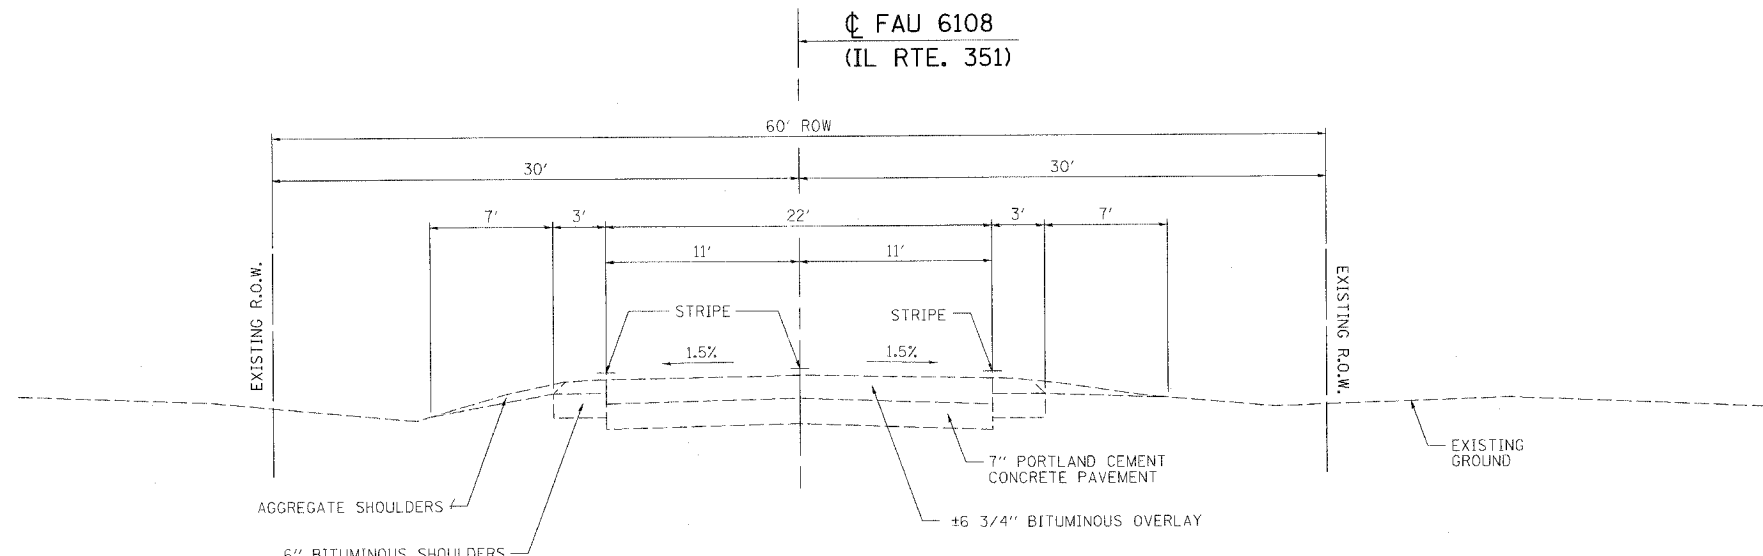

**EXISTING TYPICAL SECTION**  
STA. 209+56 TO STA. 216+60

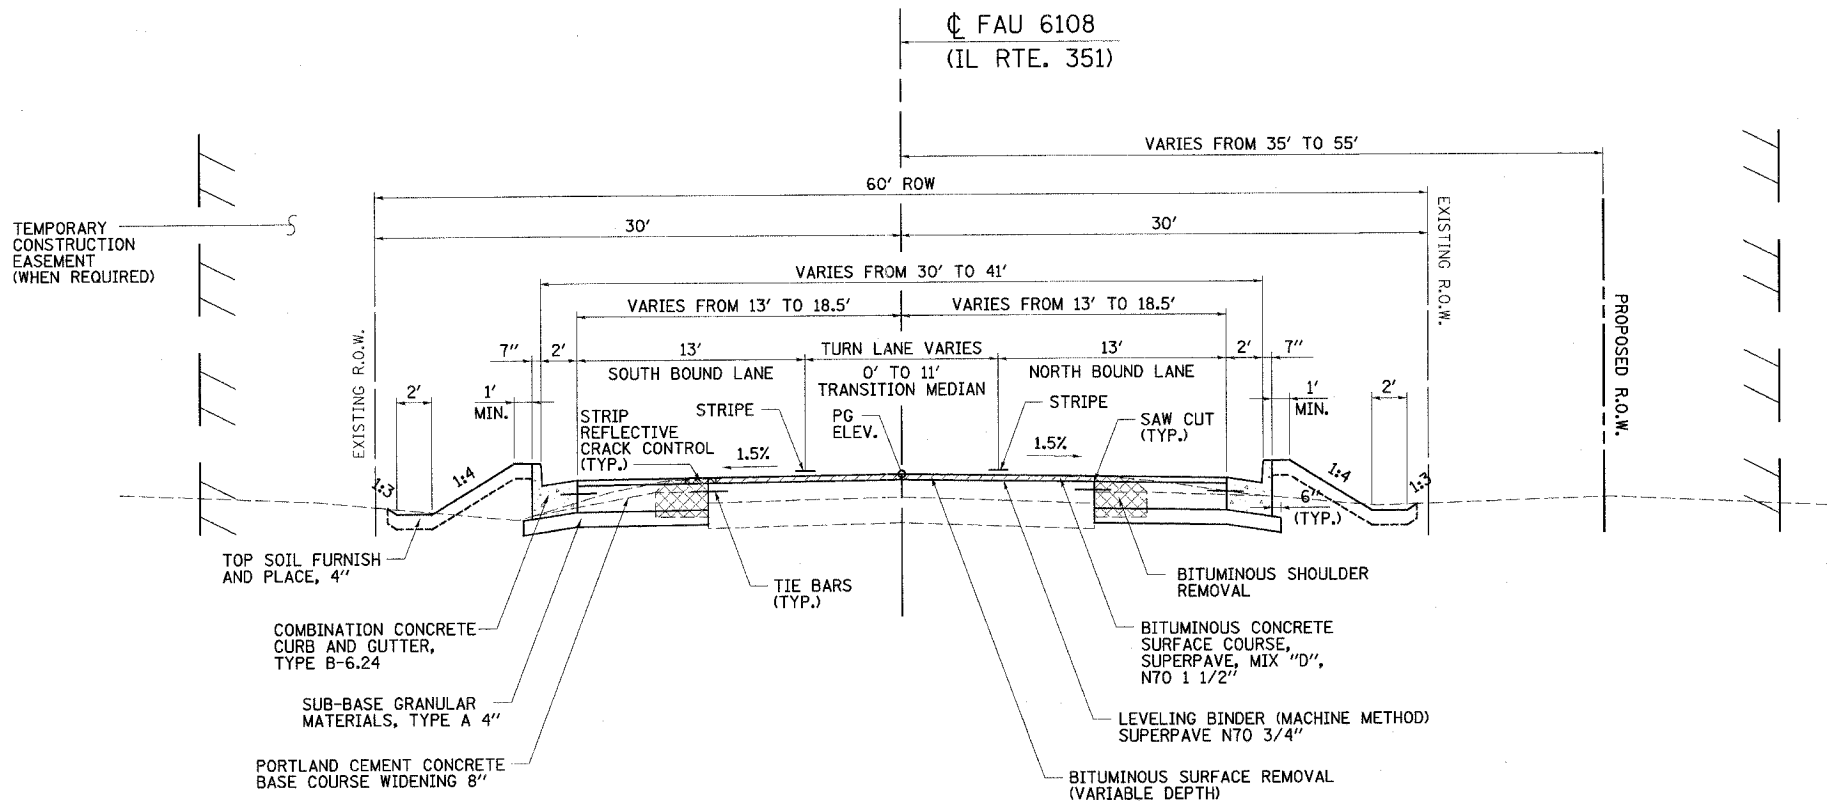

**PROPOSED TYPICAL SECTION**  
STA. 209+56 TO STA. 216+60.00

PLOTS & CHECKS		
INT.	DATE	REASON

CHECKS		
INT.	DATE	REASON

REVISIONS	
NAME	DATE

ILLINOIS DEPARTMENT OF TRANSPORTATION

**TYPICAL SECTIONS**

FAU 6108 (IL RTE. 351)  
SEC. (70X,71X)RS-1, (71X-VBR)DM  
LA SALLE COUNTY

SCALE: VERT. \_\_\_\_\_  
SCALE: HORIZ. \_\_\_\_\_  
DATE: 03/12/04

DRAWN BY: BISHOP  
DESIGNED BY: KLINTZMAN  
CHECKED BY: COLBROOK

COMPUTER FILE NO.  
TYPICALS-8  
PROJECT: 01194  
04/26/04-RPB

GREENE & BRADFORD, INC.  
OF SPRINGFIELD  
REGISTERED PROFESSIONAL ENGINEERS  
ILLINOIS LICENSE NO. 021-0000000-0000  
PROFESSIONAL SEAL AND SIGNATURE REQUIRED  
FOR ALL PLANS, SPECIFICATIONS, CONTRACTS AND REPORTS  
ISSUED BY THIS FIRM OR ANY OF ITS EMPLOYEES  
OR SUBCONSULTANTS