




DESIGN		
INT. DATE	NO.	REASON

PLOTS & CHECKS		
INT. DATE	NO.	REASON

FILE NAME = #FILES#
 PLOT SCALE = #PLOTS#
 PLOT DATE = #DATES#
 PLOT TIME = #TIME#
 OPERATOR = #USER#

CHECKS		
INT. DATE	NO.	REASON

F.A.U. RTE.	SECTION	COUNTY	TOTAL SHEETS	SHEET NO.
6108	***	LA SALLE	679	84
STA. 227+00		TO STA. 232+00		
FED. ROAD DIST. NO.		ILLINOIS FED. AID PROJECT		
*** (70X, 71X)RS-1, (71X-VBR)DM		CONTRACT NO. 66225		

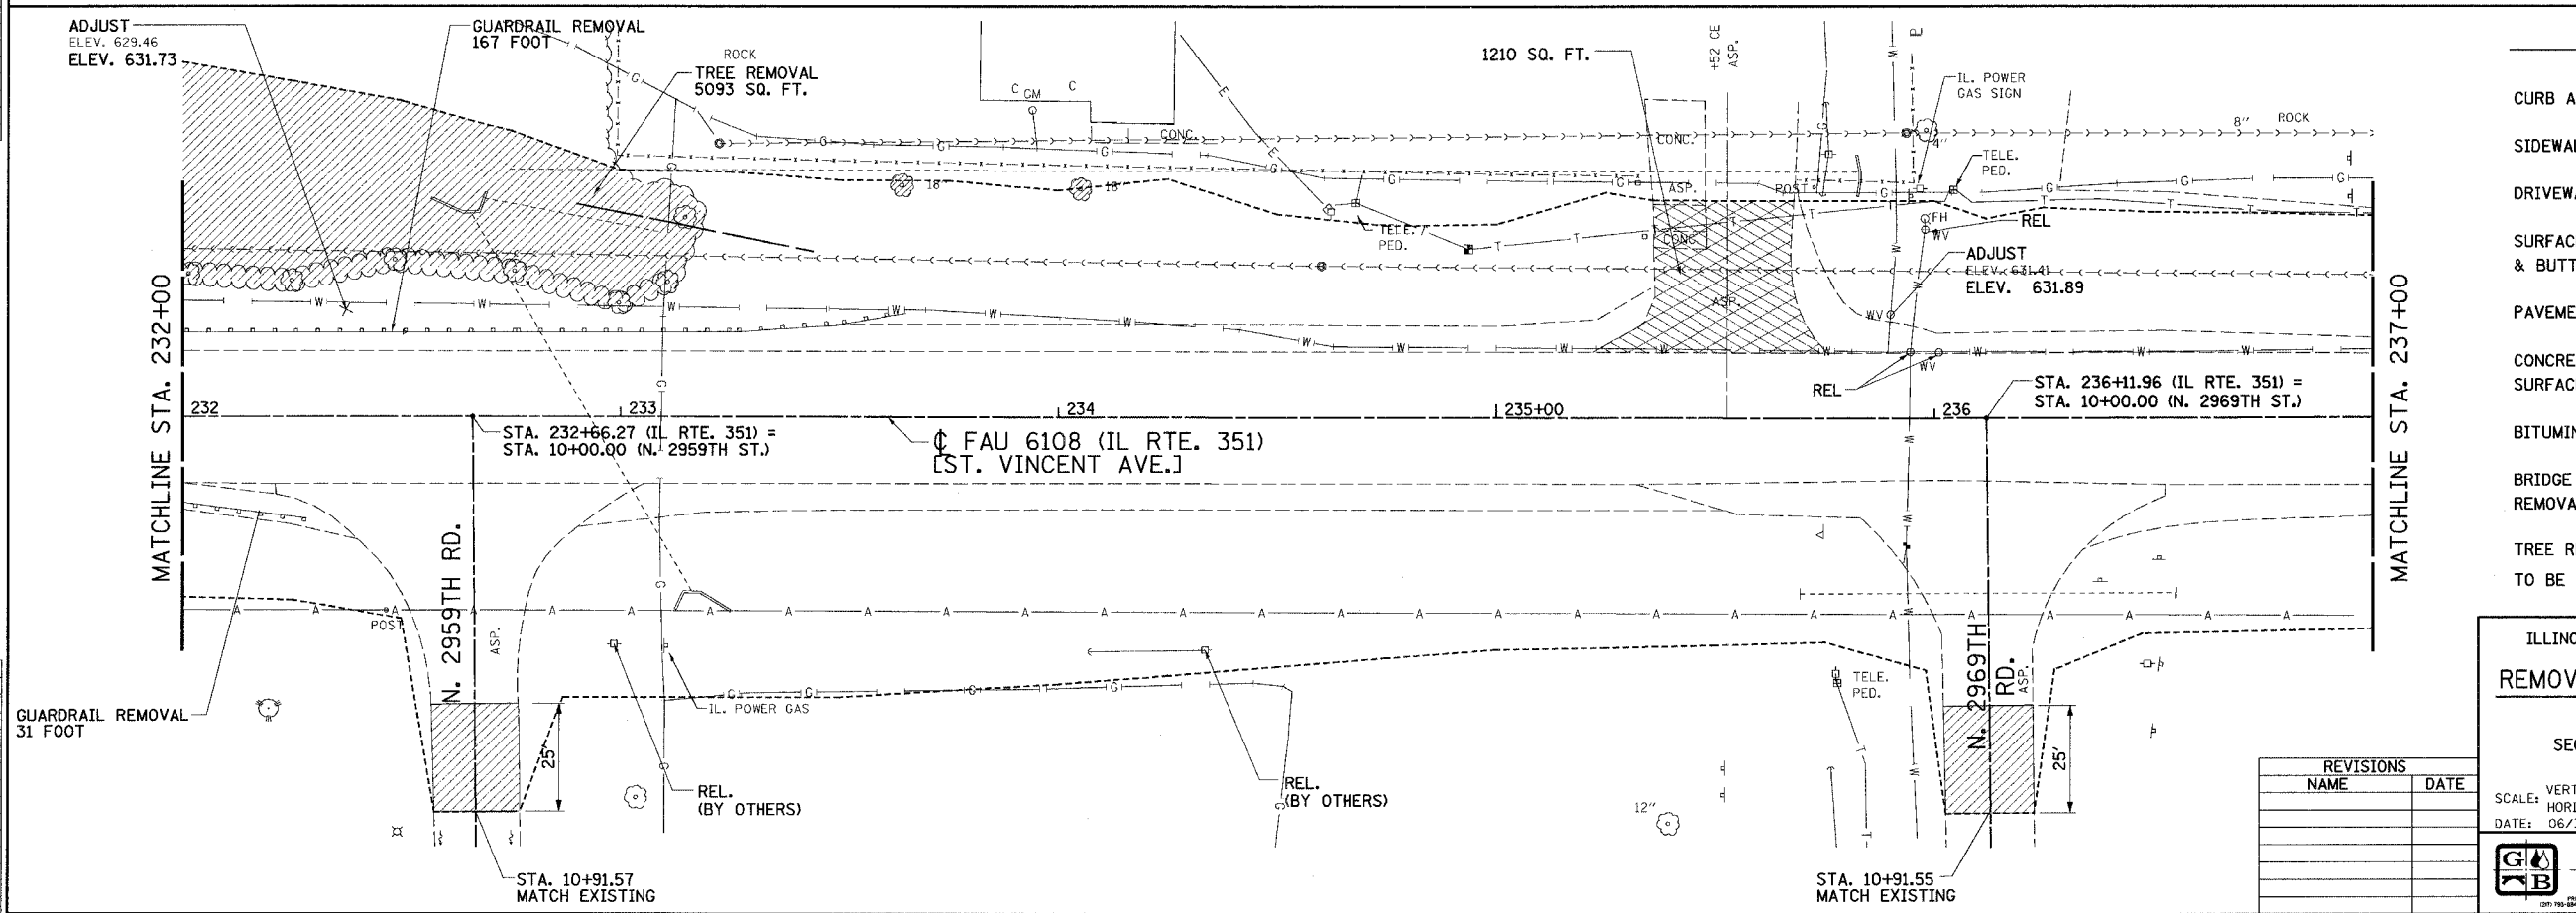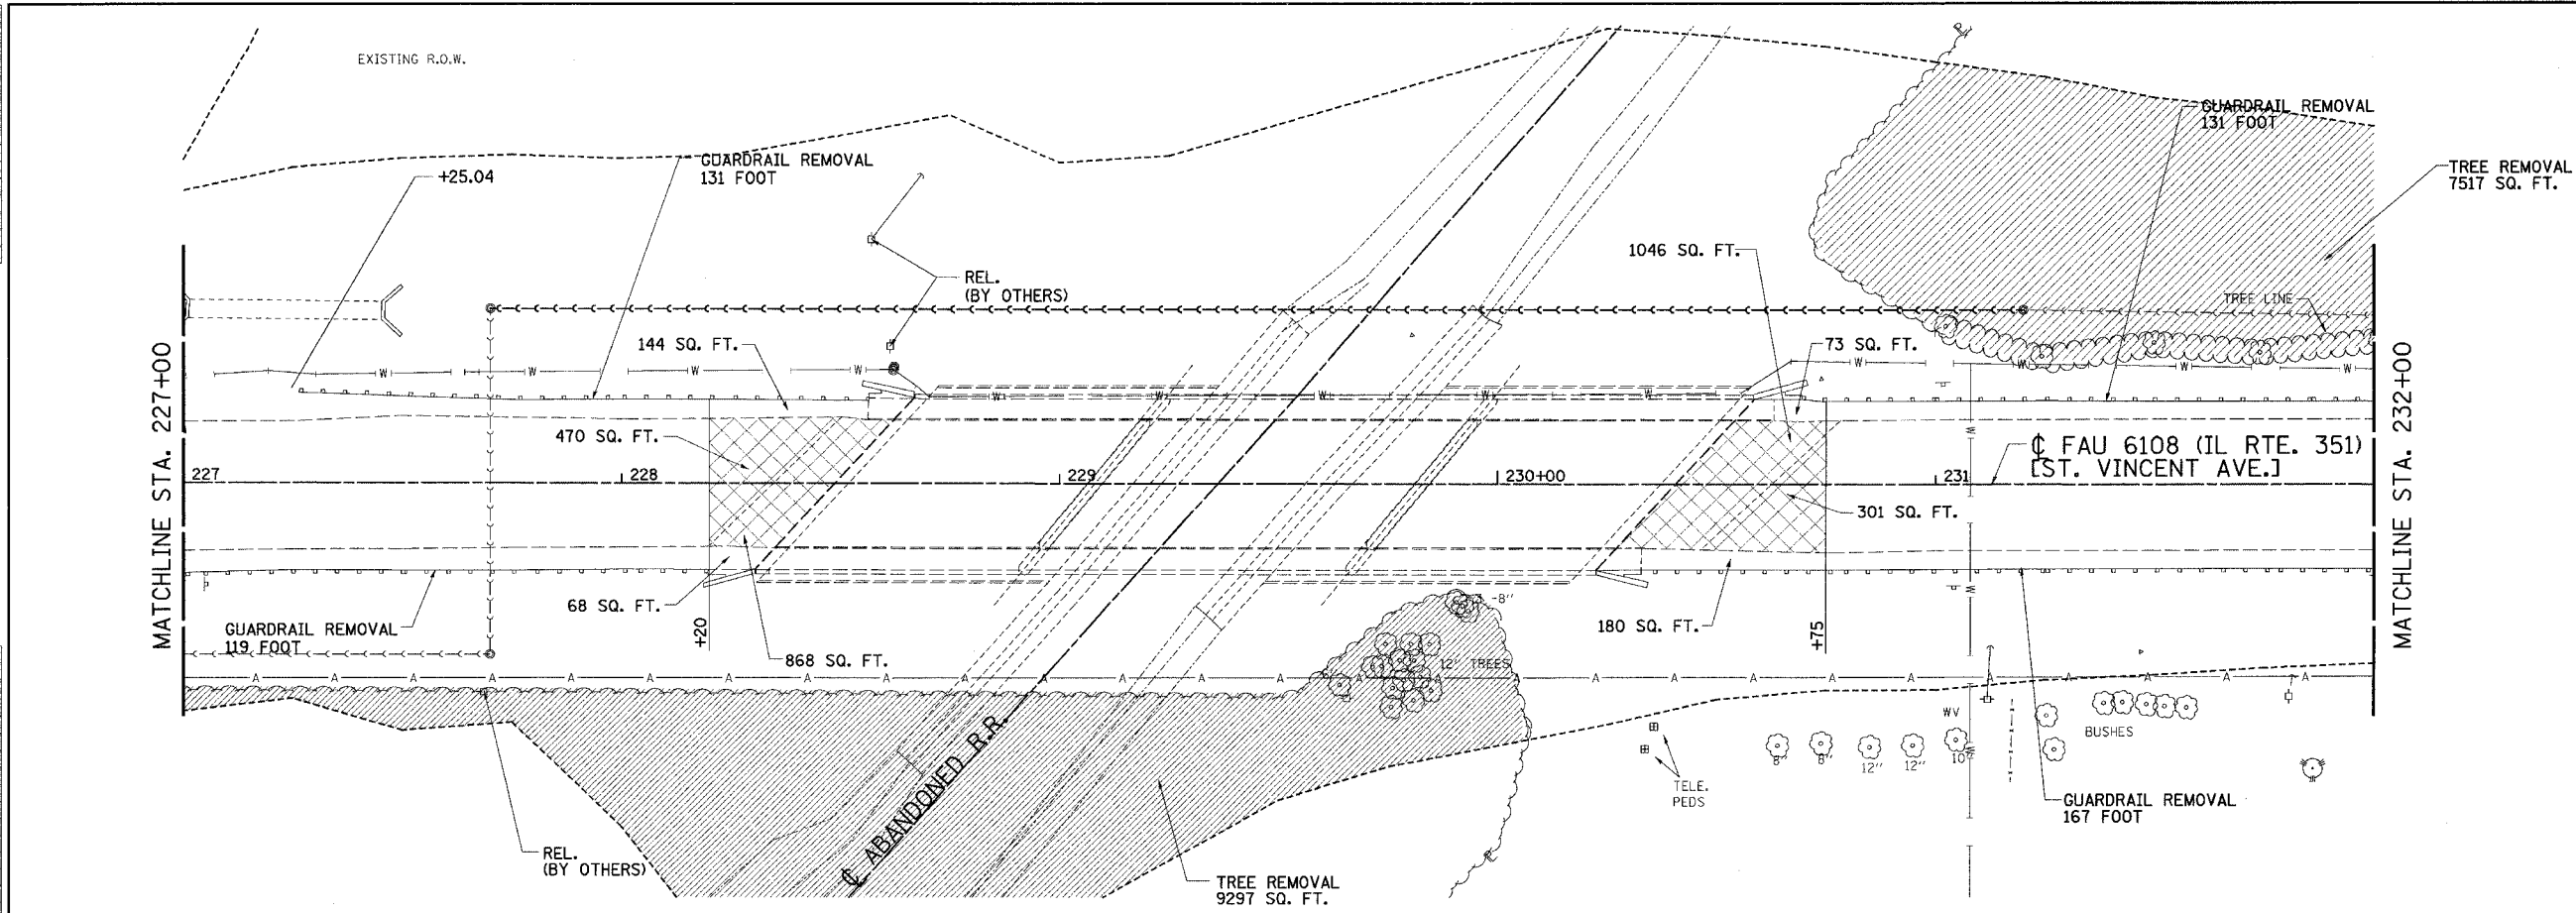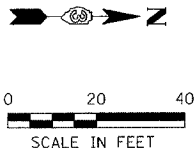

LEGEND	
CURB AND GUTTER REMOVAL	
SIDEWALK REMOVAL	
DRIVEWAY REMOVAL	
SURFACE REMOVAL & BUTT JOINT	
PAVEMENT REMOVAL	
CONCRETE MEDIAN SURFACE REMOVAL	
BITUMINOUS SHOULDER REMOVAL	
BRIDGE APPROACH PAVEMENT REMOVAL	
TREE REMOVAL	
TO BE RELOCATED	REL

ILLINOIS DEPARTMENT OF TRANSPORTATION
REMOVAL AND ADJUSTMENT PLAN

FAU 6108 (IL RTE. 351)
 SECTION (70X, 71X)RS-1, (71X-VBR)DM
 LASALLE COUNTY

SCALE: VERT. _____
 HORIZ. _____
 DATE: 06/30/03

DRAWN BY: MABUS
 DESIGNED BY: BOTT
 CHECKED BY: COLBROOK

GREENE & BRADFORD, INC.
OF SPRINGFIELD
 PROFESSIONAL ENGINEERS
 LICENSE NO. 001194

COMPUTER FILE NO.
 REMOVAL351G-02
 PROJECT: 01194
 09/10/03-JLJ

REVISIONS	
NAME	DATE

\\south-gar:\rsmo\1251\p.001 12/2/2004 5:24:32 PM User: cgreg