

DESIGN	
INT. DATE	REASON


PLAN	
NO.	DATE

CHECKS	
INT. DATE	REASON



PROFILE	
NO.	DATE

CHECKS	
INT. DATE	REASON

F.A.U. RTE.	SECTION	COUNTY	TOTAL SHEETS	SHEET NO.
6108	***	LA SALLE	679	89
STA. 144+00	TO STA. 149+00		149+00	
FED. ROAD DIST. NO.	ILLINOIS FED. AID PROJECT		CONTRACT NO. 66225	
*** (70X, 71X)RS-1, (71X-VBR)DM				

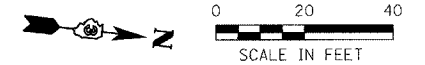

- ① STA. 145+43.27 (IL. RTE. 351) = STA. 10+00 (8TH ST. WEST)
- ② STA. 145+46.44 (IL. RTE. 351) = STA. 10+00 (8TH ST. EAST)

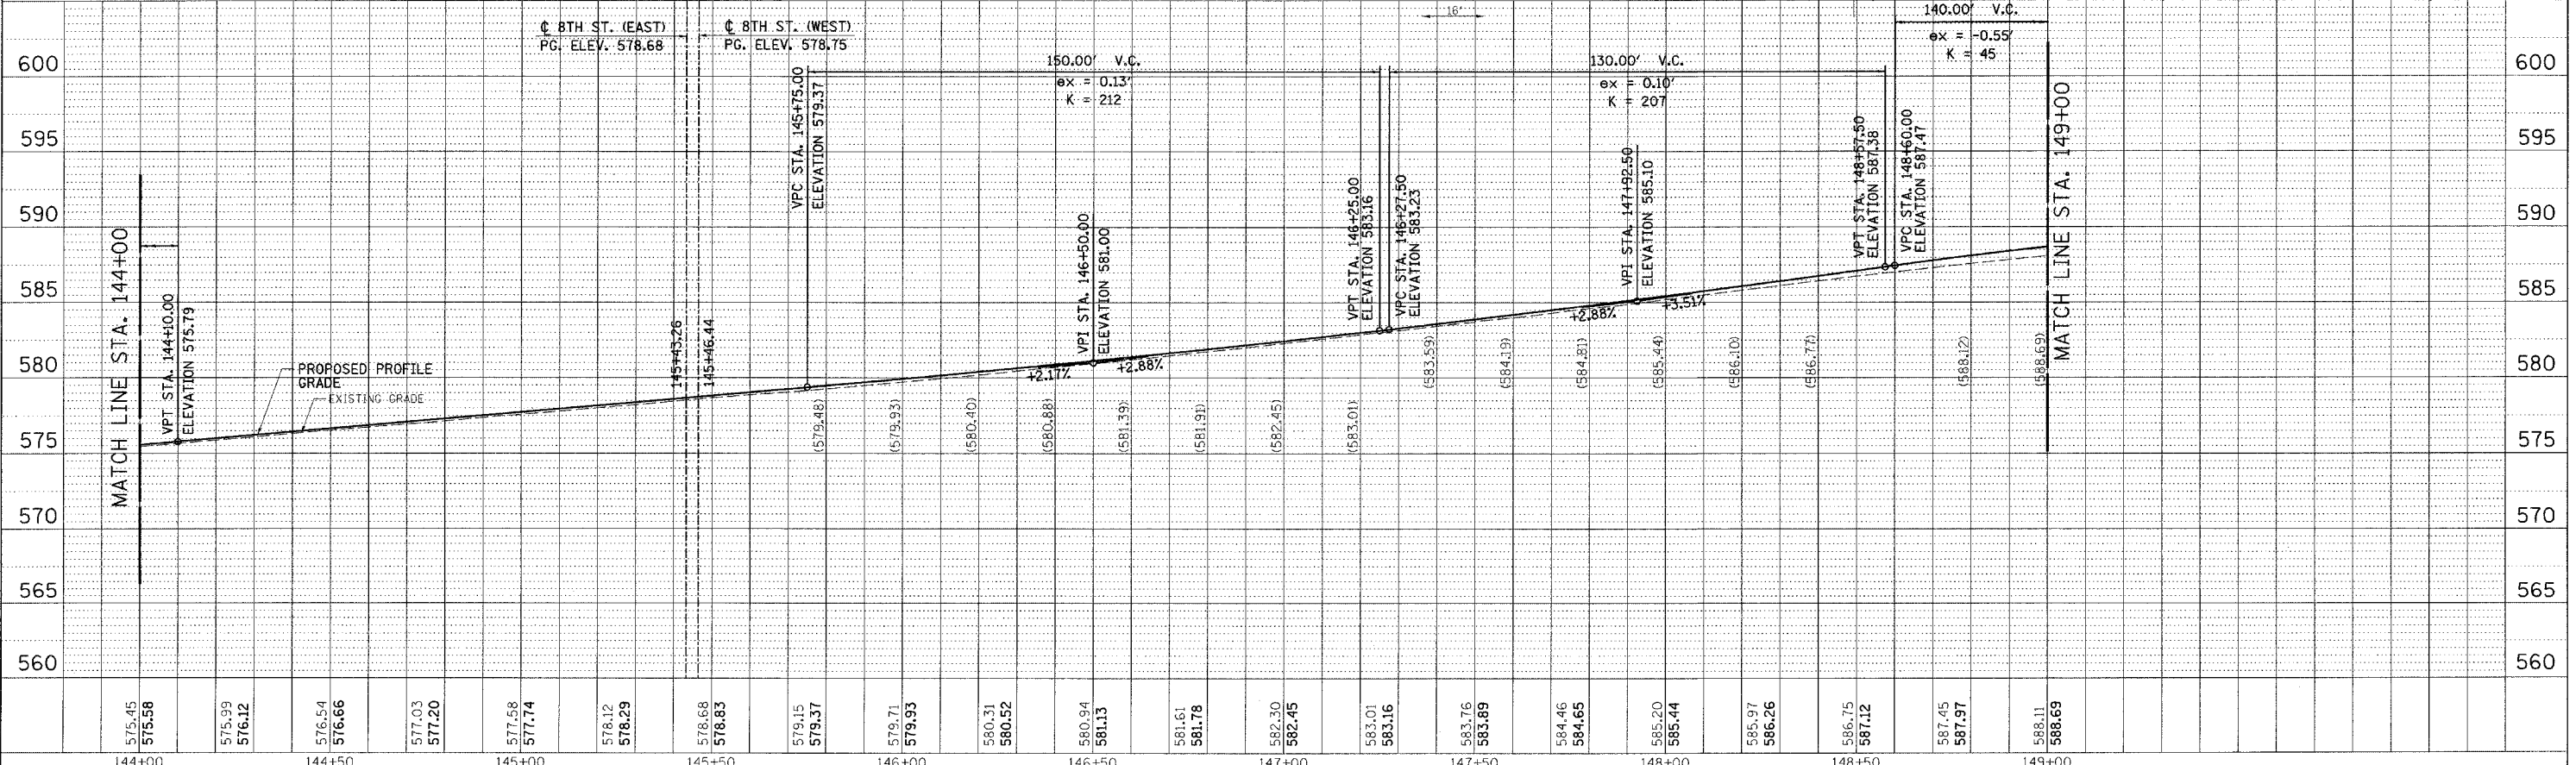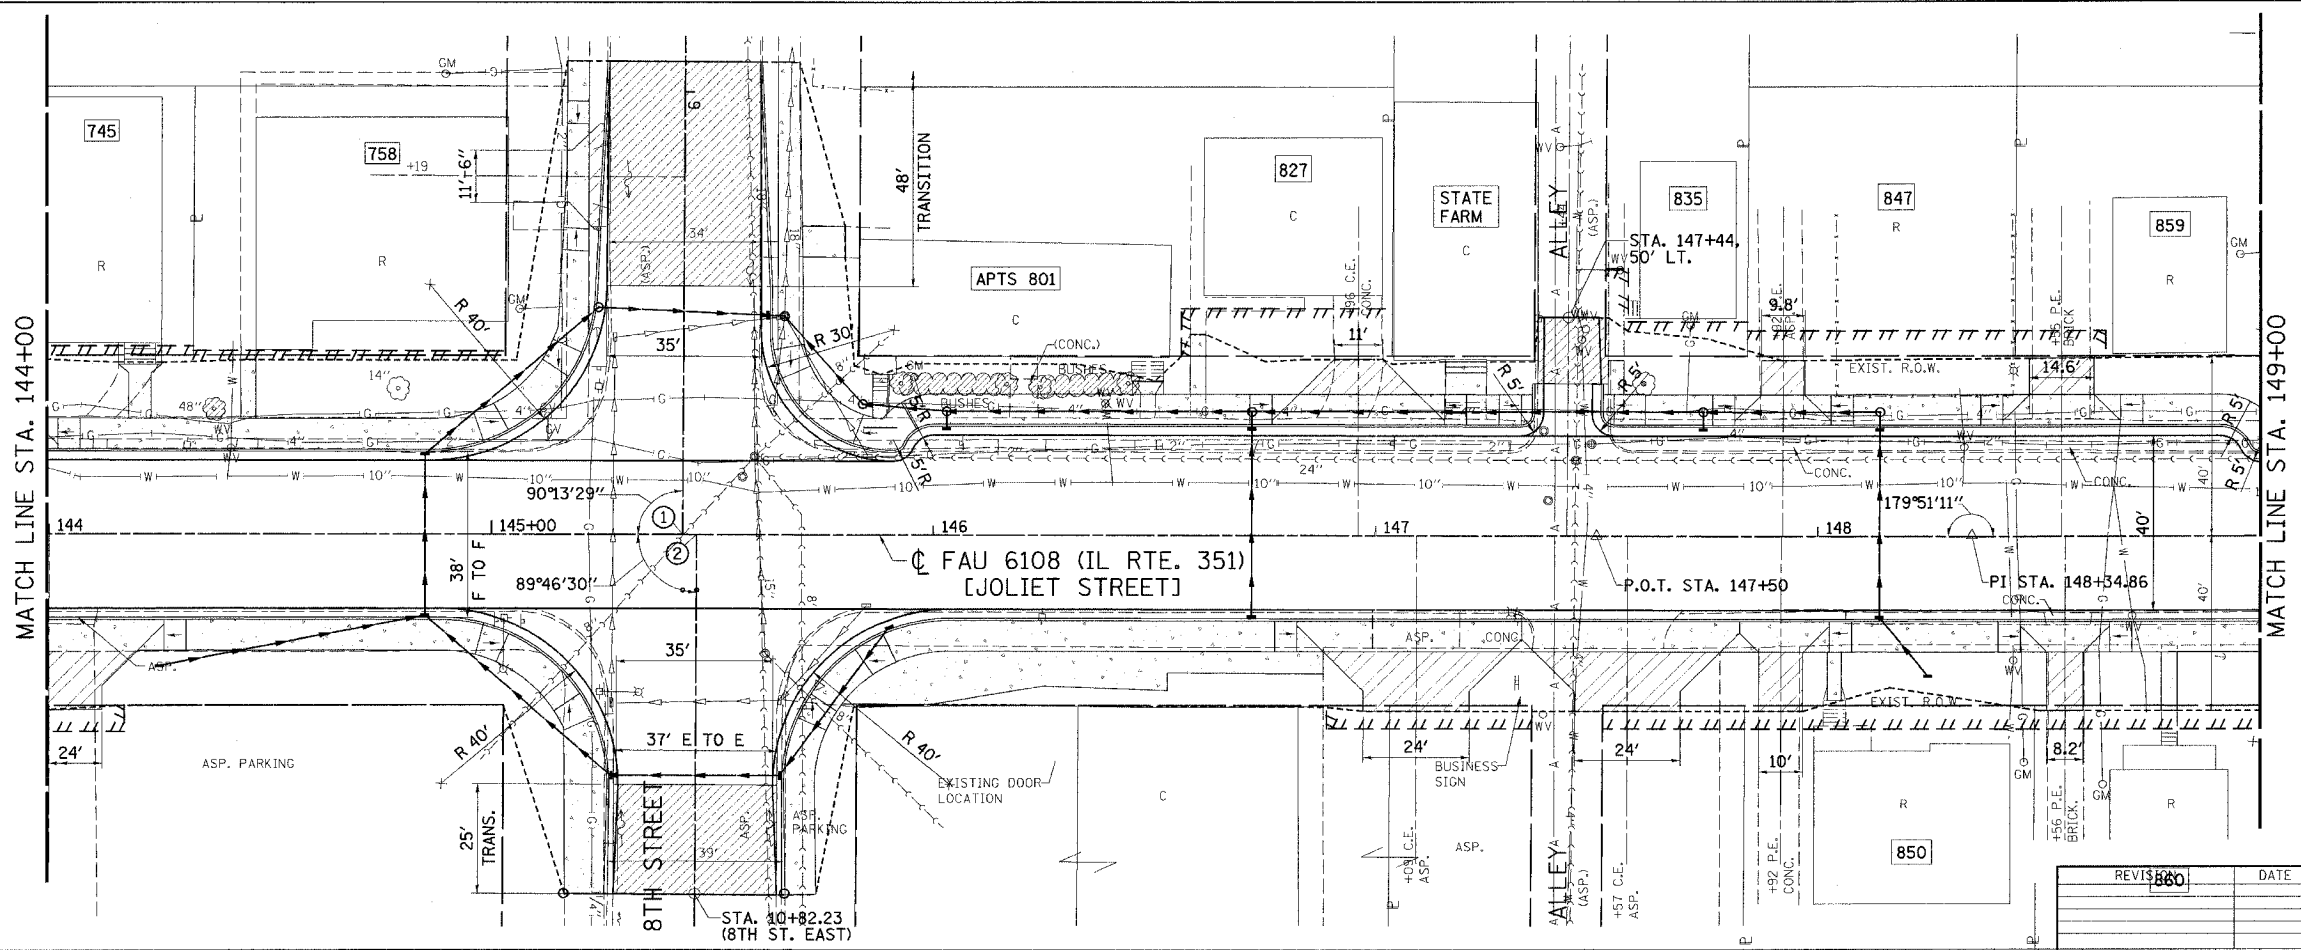

100TEPP - 11 8/25/98

FAU RTE. 6108 (IL RTE. 351) LA SALLE CO.