

DESIGN		
INT.	DATE	REASON

PLAN		
NO.	DATE	BY



CHECKS		
INT.	DATE	REASON

PROFILE		
NO.	DATE	BY

CHECKS		
INT.	DATE	REASON

F.A.U. RTE.	SECTION	COUNTY	TOTAL SHEETS	SHEET NO.
6108	...	LA SALLE	679	93
STA. 164+00 TO STA. 169+00				
FED. ROAD DIST. NO. ILLINOIS FED. AID PROJECT				
... (70X,71X)RS-L, (71X-V)BRIDM				
CONTRACT NO. 66225				

4 PAVEMENT CORE  
 9" PCC (6000)  
 6 1/2" BIT. (6000)

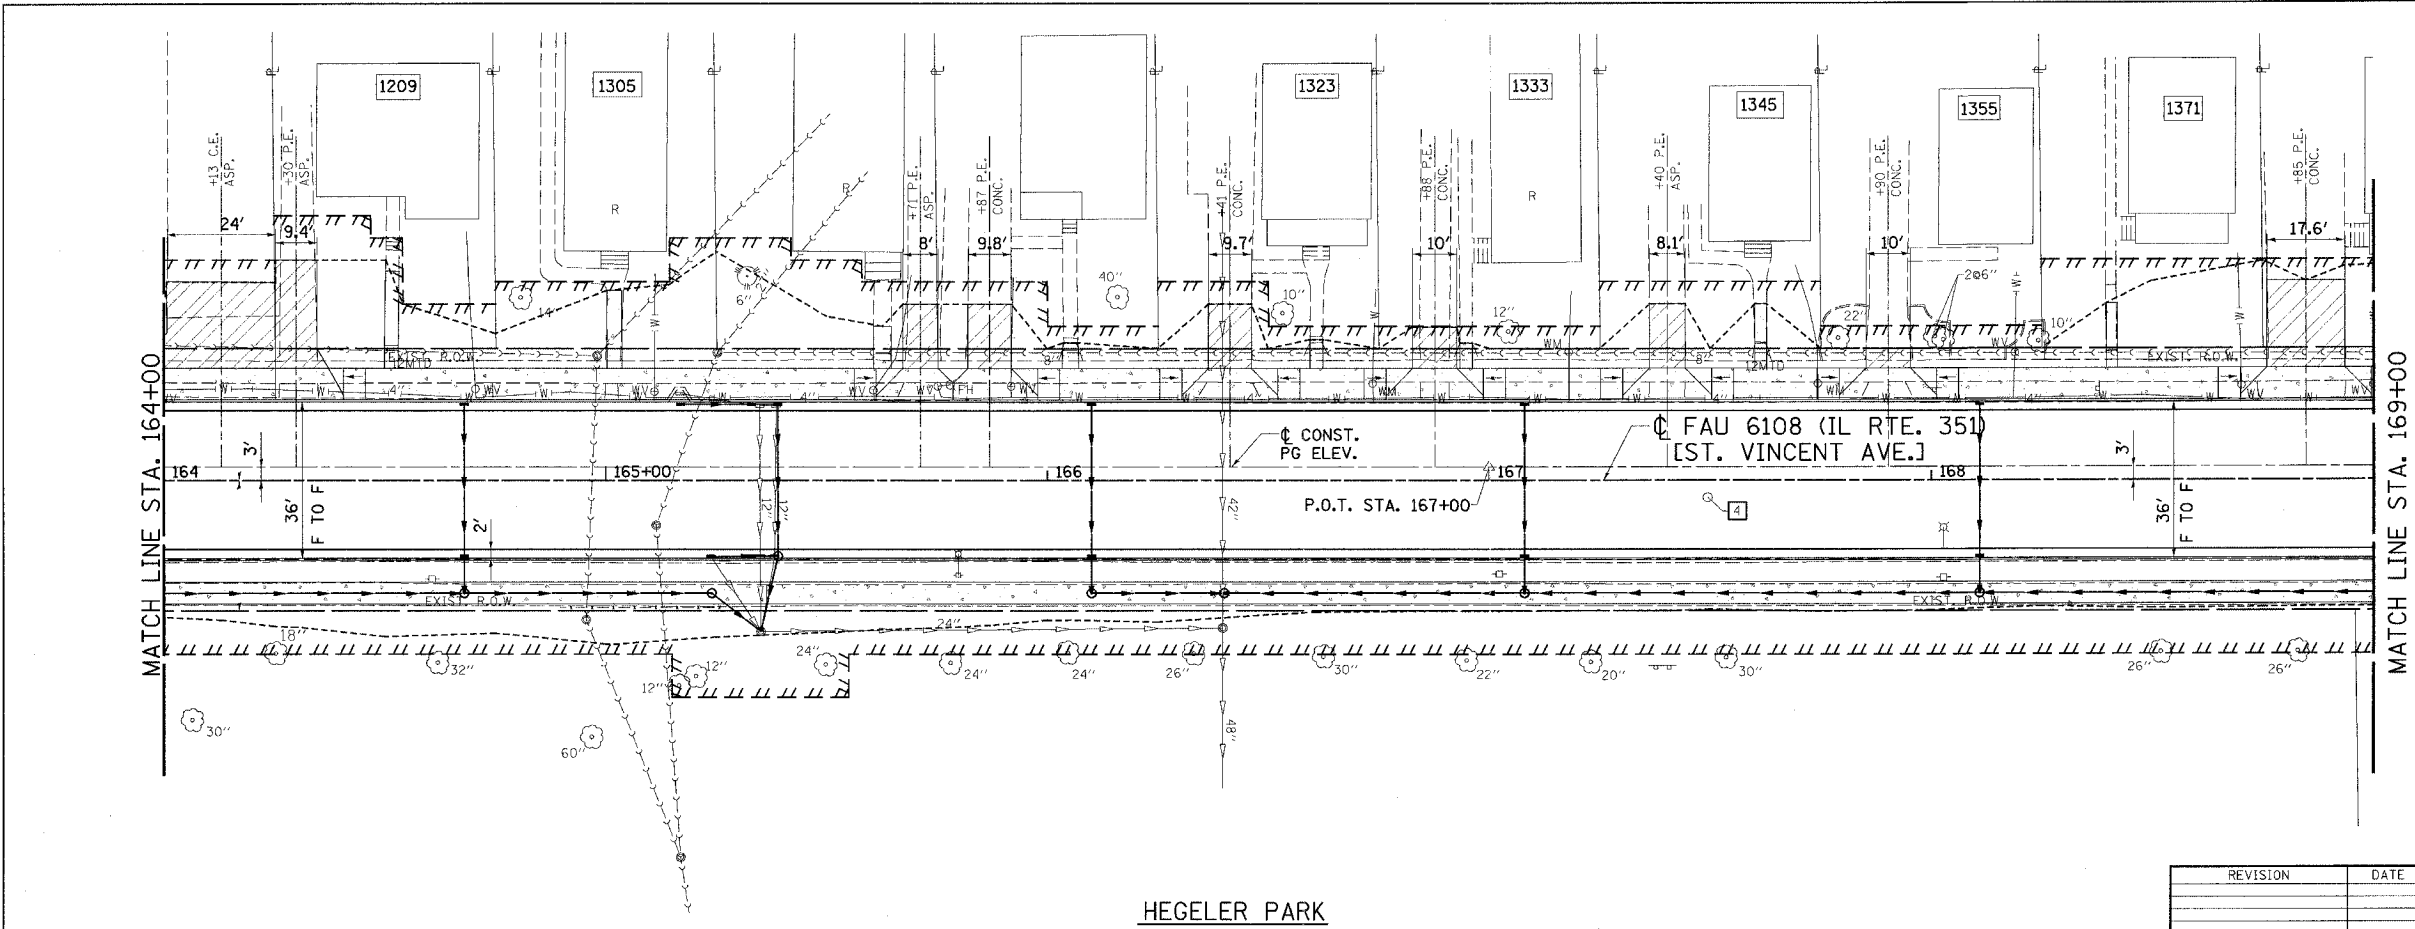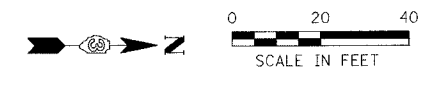

HEGELER PARK

REVISION	DATE	BY



COMPUTER FILE NO.	PLN351C-01
PROJECT:	01194_B.S
	04/01/04-RPB

