


DESIGN		
INT.	DATE	REASON

PLANS		
NO.	DATE	BY


PLOTS & CHECKS			
INT.	DATE	NO.	REASON

PROFILE		
NO.	DATE	BY

CHECKS		
INT.	DATE	REASON

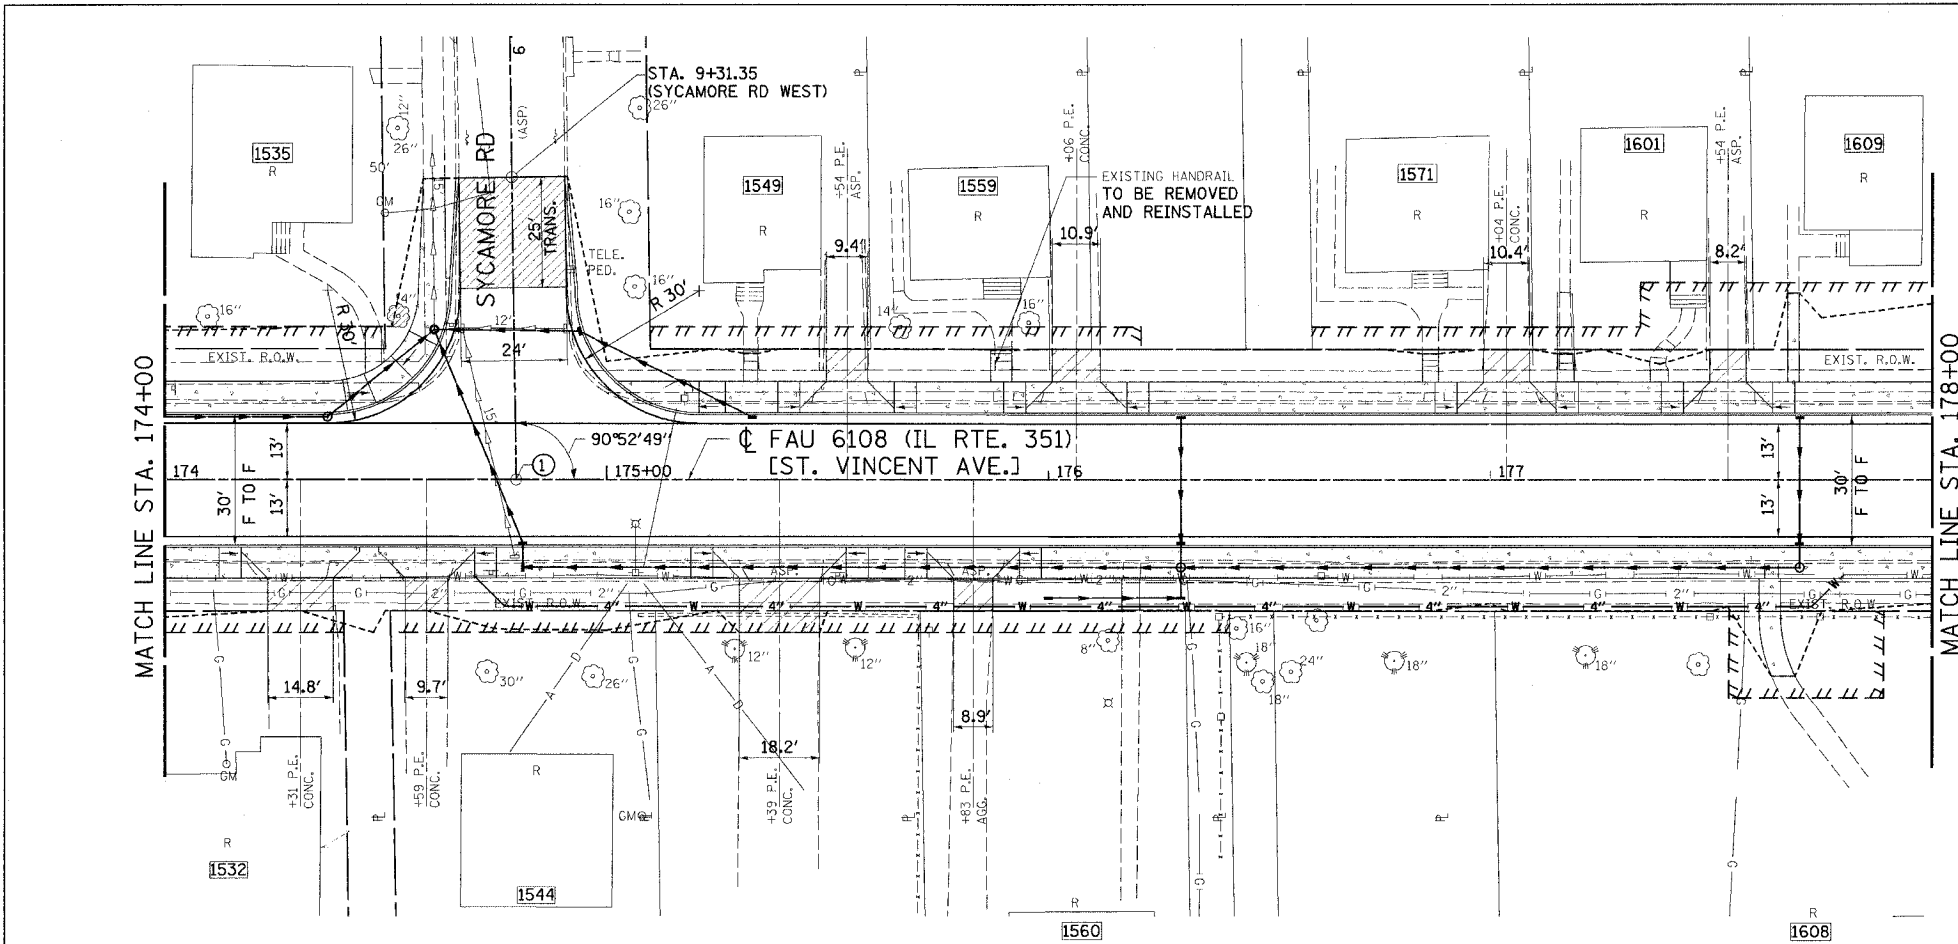

① STA. 174+79.52 (IL. RTE. 351)=
STA. 10+00.00 (SYCAMORE RD WEST)

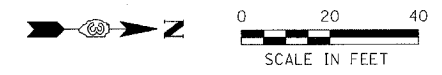

F.A.U. RTE.	SECTION	COUNTY	TOTAL SHEETS	SHEET NO.
6108	***	LA SALLE	679	95
STA. 174+00 TO STA. 178+00				
FED. ROAD DIST. NO. ILLINOIS FED. AID PROJECT				
*** (70X, 71X)RS-1, (71X-VBR)DM CONTRACT NO. 66225				

REVISION	DATE	BY

GREENE & BRADFORD, INC.
OF SPRINGFIELD

REGISTERED PROFESSIONAL ENGINEERS
ILLINOIS LICENSE NO. 0207
REGISTERED PROFESSIONAL SURVEYORS
ILLINOIS LICENSE NO. 0207
REGISTERED PROFESSIONAL LAND SURVEYORS
ILLINOIS LICENSE NO. 0207

COMPUTER FILE NO. PLN351C-03
PROJECT: 01194.B.S
04/01/04-RPB

