

| DESIGN | | |
|--------|------|--------|
| INT. | DATE | REASON |
| | | |
| | | |
| | | |
| | | |
| | | |
| | | |
| | | |
| | | |
| | | |
| | | |


| PLAN | | |
|------|------|--------|
| NO. | DATE | REASON |
| | | |
| | | |
| | | |
| | | |
| | | |
| | | |
| | | |
| | | |
| | | |
| | | |

| PLOTS & CHECKS | | | |
|----------------|------|-----|--------|
| INT. | DATE | NO. | REASON |
| | | | |
| | | | |
| | | | |
| | | | |
| | | | |
| | | | |
| | | | |
| | | | |
| | | | |
| | | | |

| PROFILE | | |
|---------|------|--------|
| NO. | DATE | REASON |
| | | |
| | | |
| | | |
| | | |
| | | |
| | | |
| | | |
| | | |
| | | |
| | | |


| CHECKS | | |
|--------|------|--------|
| INT. | DATE | REASON |
| | | |
| | | |
| | | |
| | | |
| | | |
| | | |
| | | |
| | | |
| | | |
| | | |

| F.A.U. RTE. | SECTION | COUNTY | TOTAL SHEETS | SHEET NO. |
|---------------------|---------|----------------------------|--------------|-----------|
| 6108 | ... | LA SALLE | 679 | 99 |
| STA. 192+00 | | TO STA. 197+00 | | |
| FED. ROAD DIST. NO. | | ILLINOIS FED. AID PROJECT | | |
| ... | | (70X,71X)RS-1, (71X-VBR)DM | | |
| ... | | CONTRACT NO. 66225 | | |

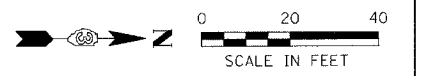

- ① STA. 192+99.61 (IL. RTE. 351)= STA. 10+00.00 (GARFIELD AVE.)
- ② STA. 196+21.85 (IL. RTE. 351)= STA. 10+00.00 (BAKER AVE. EAST)
- ③ STA. 196+33.20 (IL. RTE. 351)= STA. 10+00.00 (BAKER AVE. WEST)

④ PAVEMENT CORE
7" PCC (POOR)
3/4" BIT. (GOOD)

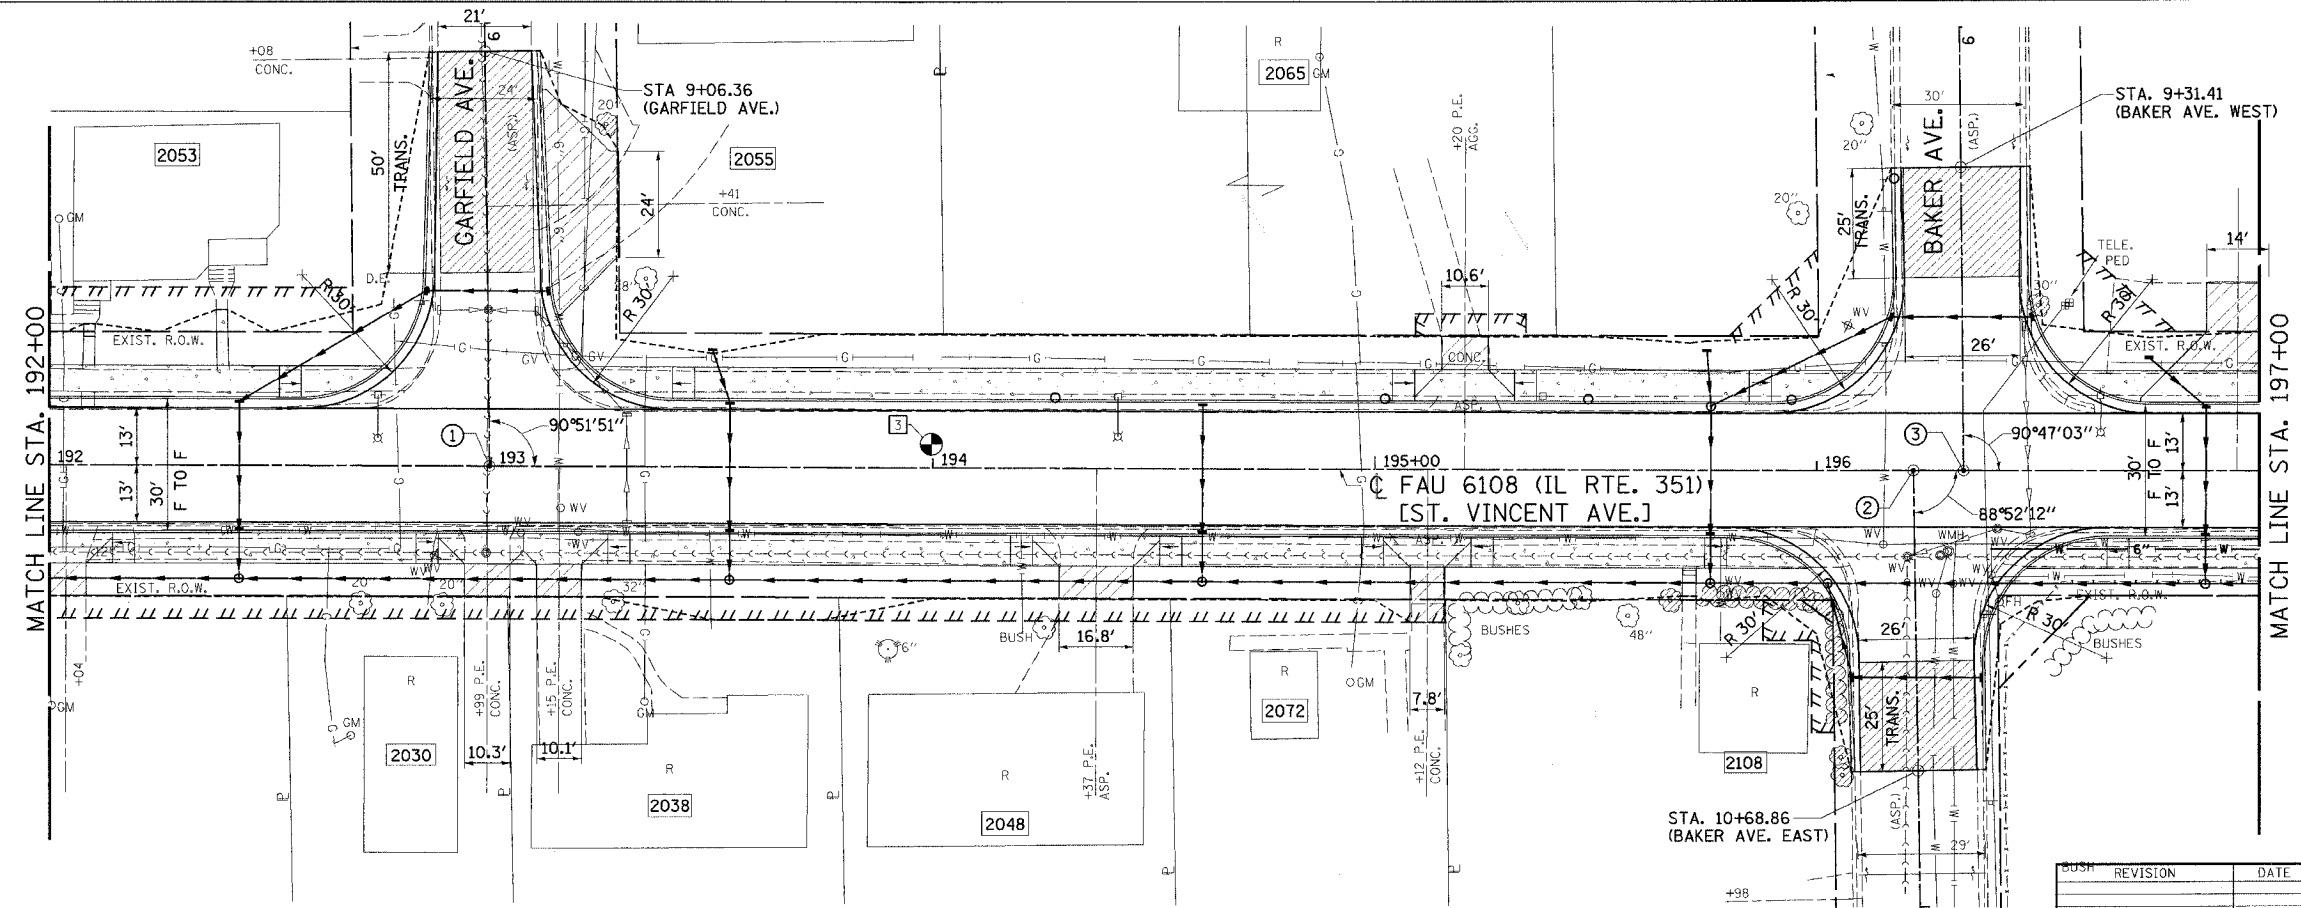

| NO. | REVISION | DATE | BY |
|-----|----------|------|----|
| | | | |
| | | | |
| | | | |
| | | | |



COMPUTER FILE NO.
PLN351E-01
PROJECT: 01194.B.S
04/01/04-RPB

