

DESIGN		
INT.	DATE	REASON


PLAN		
NO.	DATE	BY

PLOTS & CHECKS		
INT.	DATE	REASON


PROFILE		
NO.	DATE	BY

CHECKS		
INT.	DATE	REASON

F.A.U. RTE.	SECTION	COUNTY	TOTAL SHEETS	SHEET NO.
6108	***	LA SALLE	679	104
STA. 217+00		TO STA. 222+00		
FED. ROAD DIST. NO.		ILLINOIS	FED. AID PROJECT	
*** (70X, 71X)RS-1, (71X-VBR)DM CONTRACT NO. 66225				

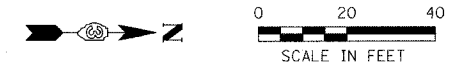

① STA. 219+34.80 (IL RTE 351)=
STA. 10+00.00 (27TH ST. EAST)

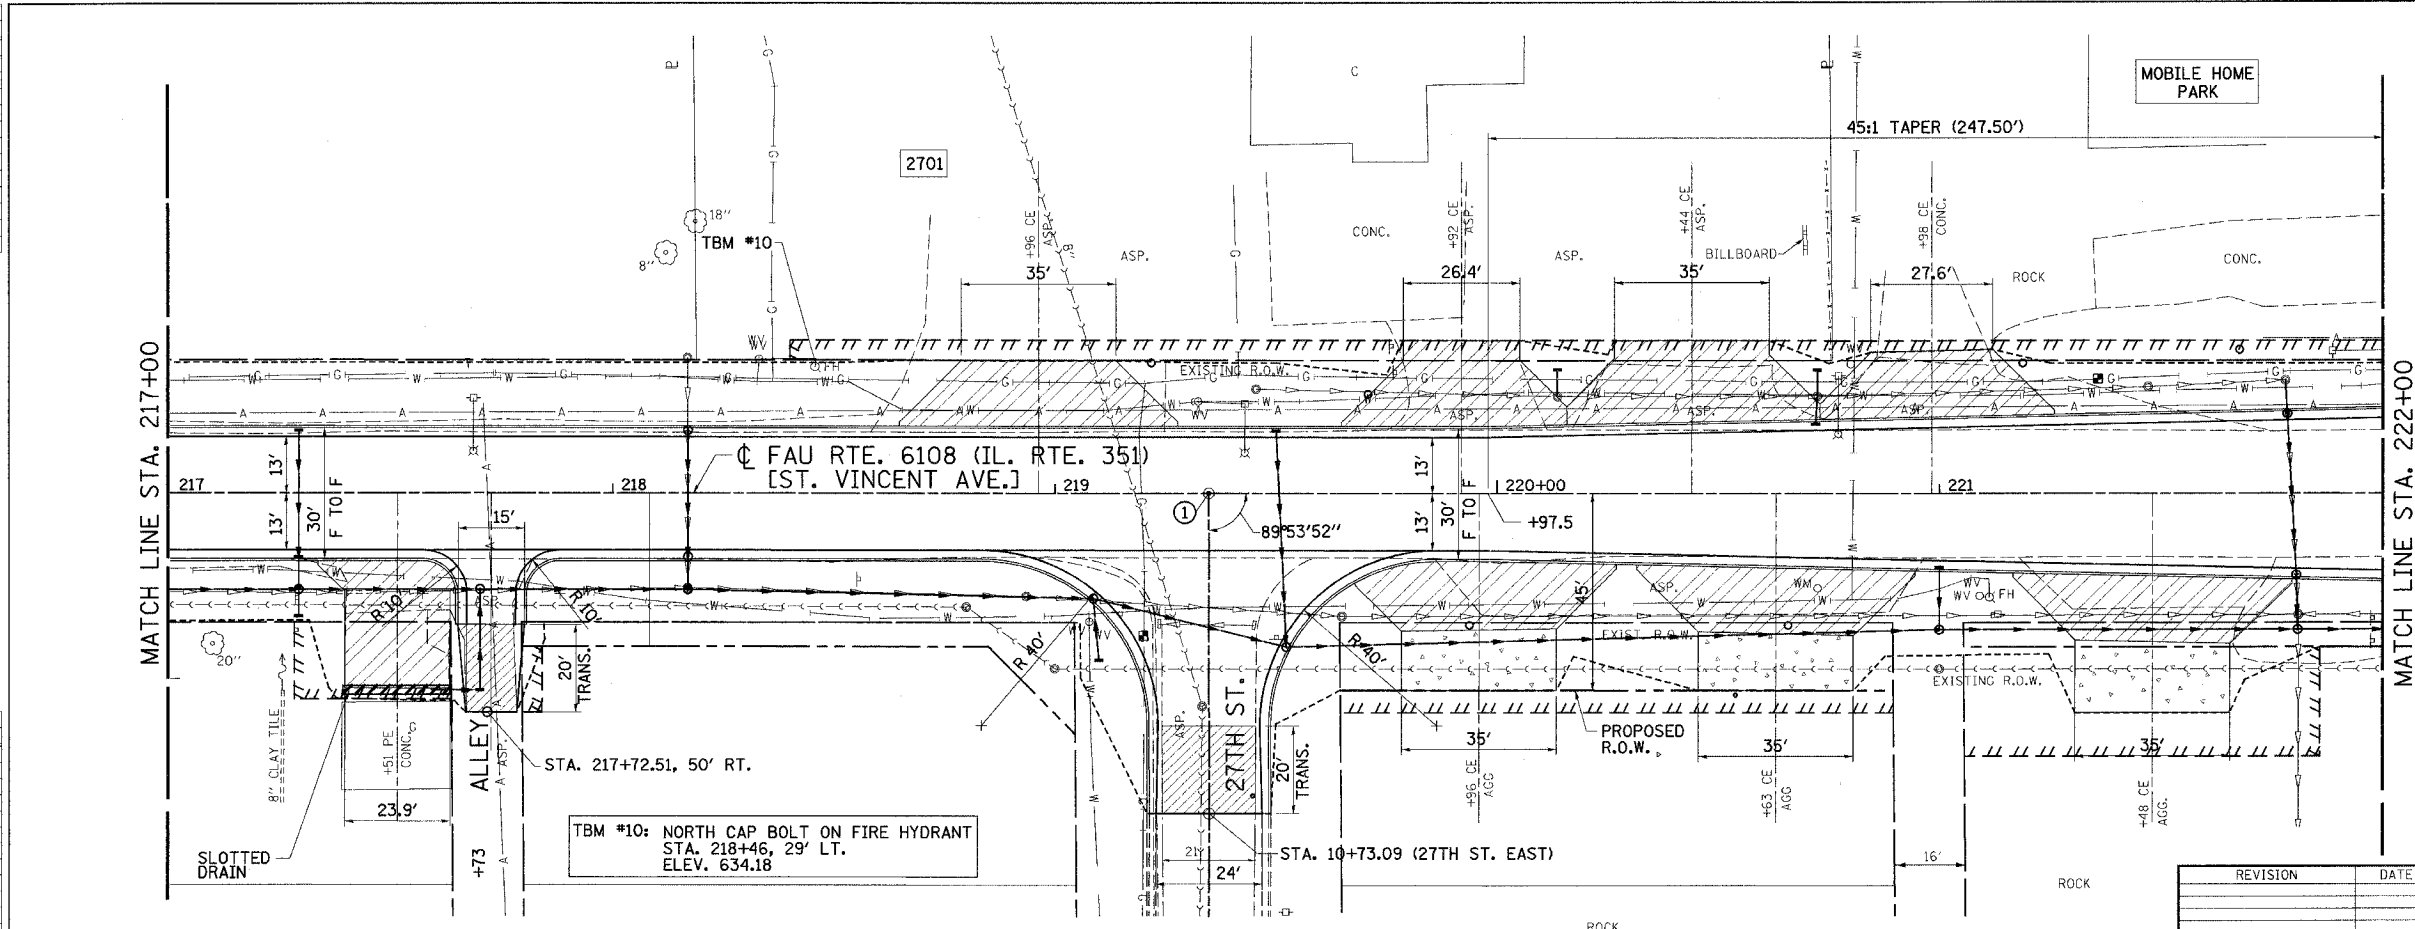


REVISION	DATE	BY

GREENE & BRADFORD, INC.
 CIVIL ENGINEERS
 2011 W. 20th St., La Salle, IL 62880
 PHONE: (618) 231-1111 FAX: (618) 231-1112
 WWW: WWW.GREENE-AND-BRADFORD.COM

COMPUTER FILE NO.
PLN351F-03

PROJECT: 01194.B.S
04/01/04-RPB

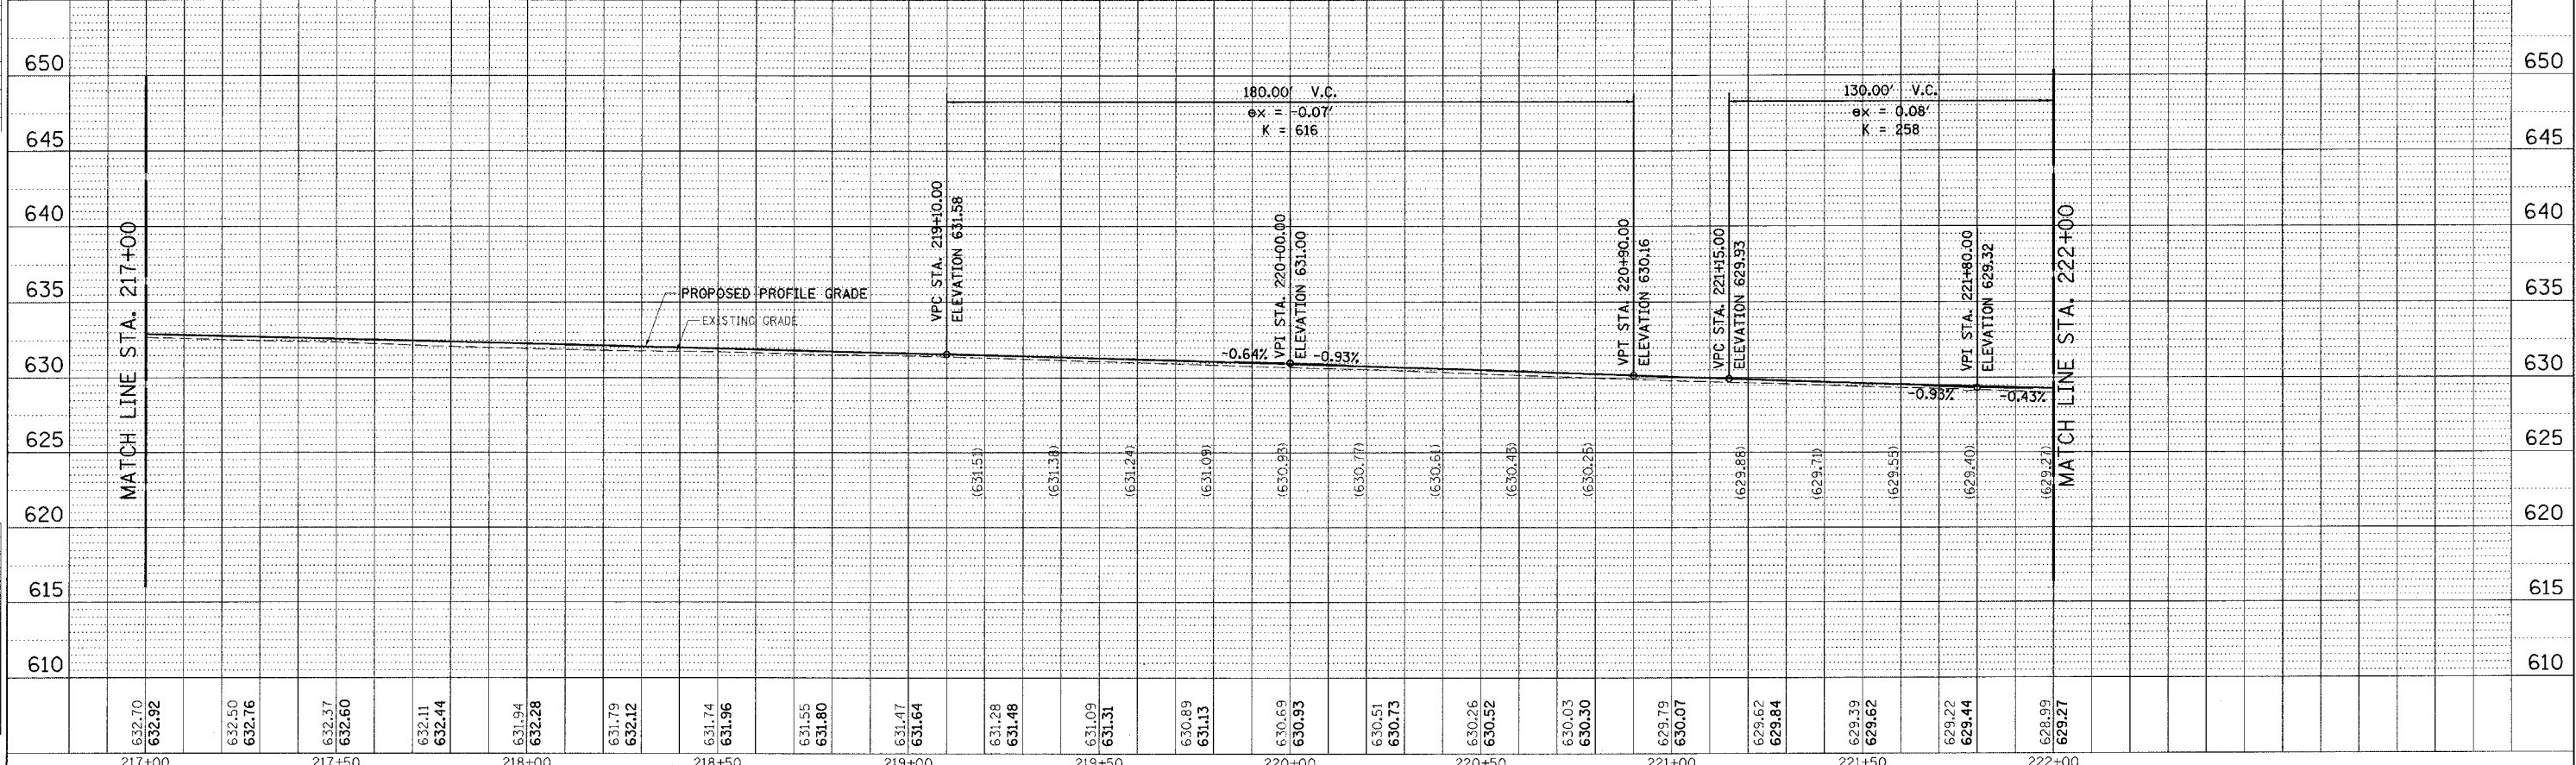

IDOTEPP - 1a 8/25/98

\\MAP1\BLS\04\FAR\PL\051F.dwg 1/26/2005 2:29:20 PM User: qpegj