


DESIGN	INT.	DATE	REASON

PLAN	DATE	BY	REASON

PLOTS & CHECKS	INT.	DATE	NO.	REASON


PROFILE	DATE	BY	REASON

CHECKS	INT.	DATE	REASON

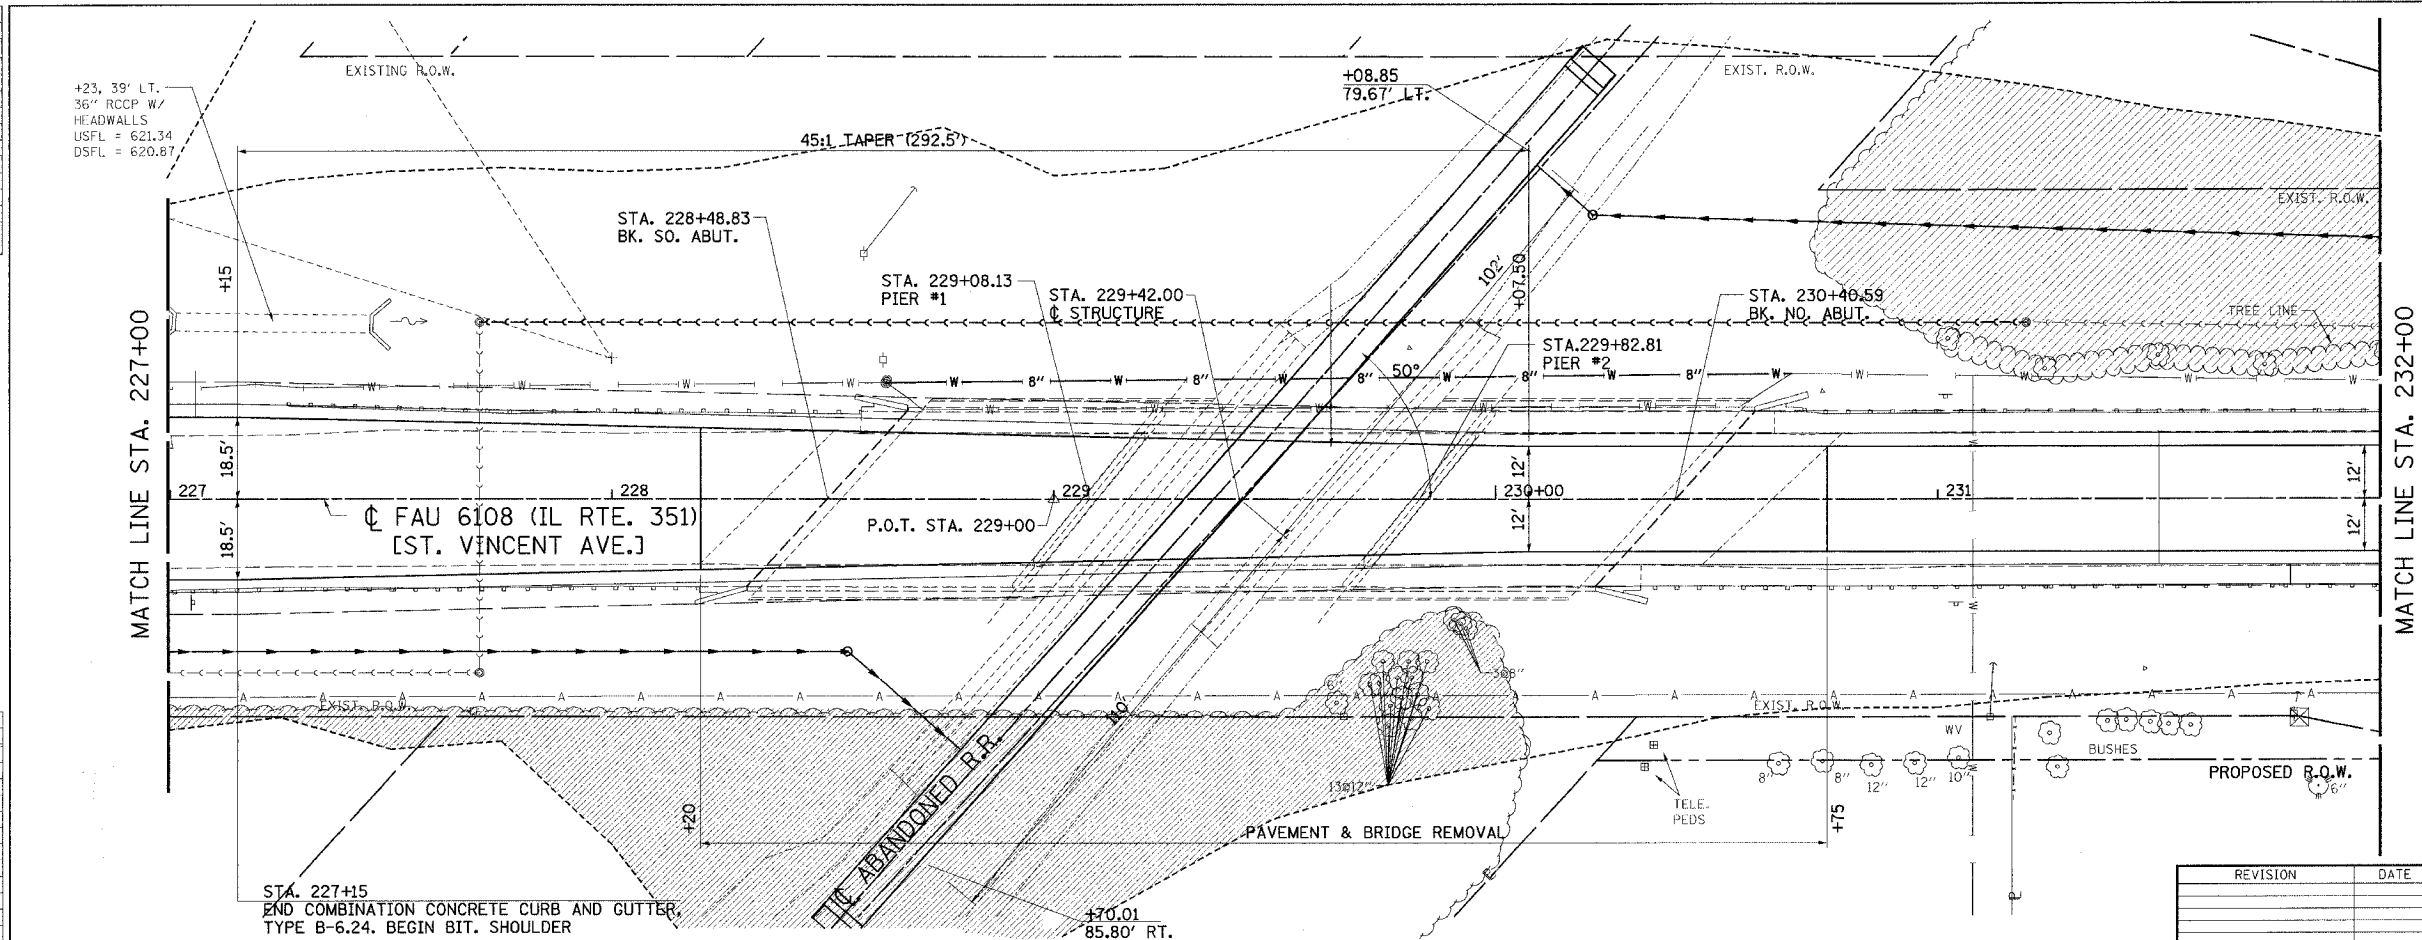

F.A.U. RTE.	SECTION	COUNTY	TOTAL SHEETS	SHEET NO.
6108	***	LA SALLE	679	106
STA. 227+00		TO STA. 232+00		
FED. ROAD DIST. NO.		ILLINOIS	FED. AID PROJECT	
*** (70X, 71X)RS-1, (71X-V)BRIDM		CONTRACT NO. 66225		

0 20 40  
SCALE IN FEET

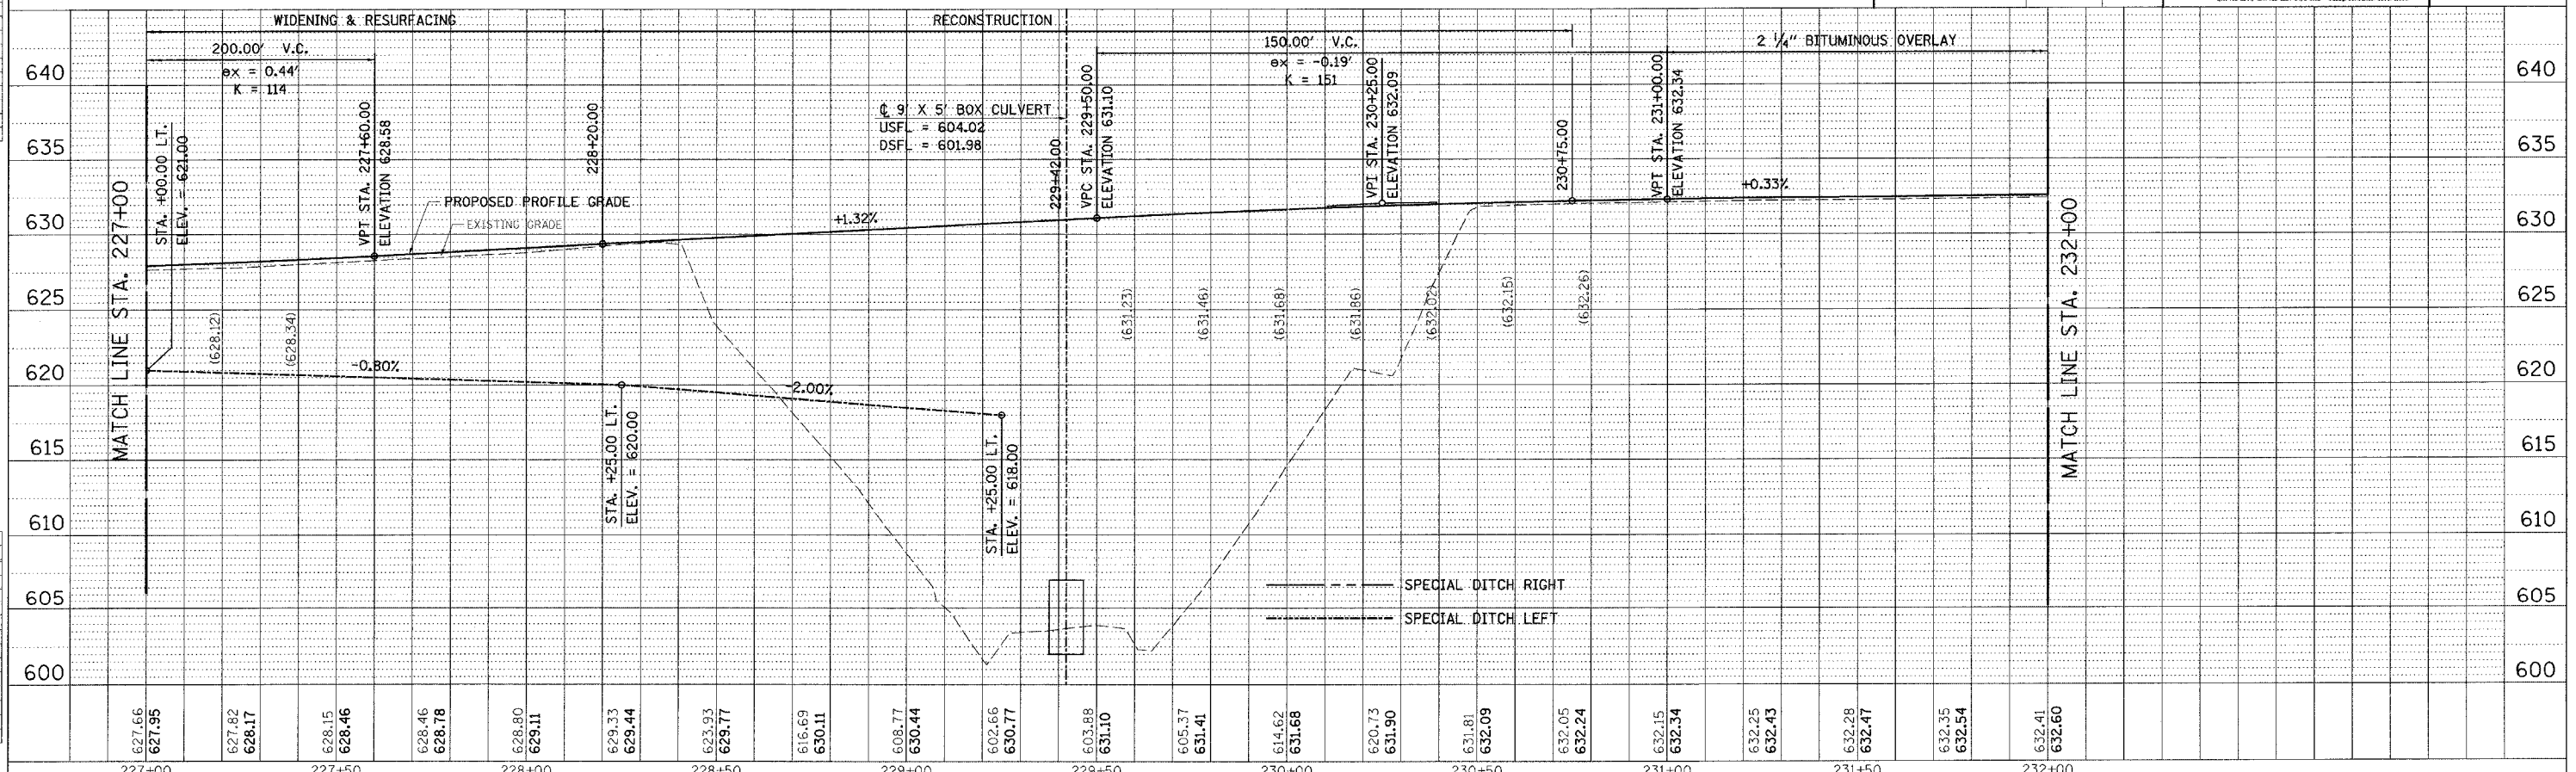

IDOTEPP - 11 8/25/98

FAU RTE. 6108 (IL. RTE. 351) LA SALLE CO.

Small text at the bottom left corner.