

DESIGN	INT.	DATE	REASON


BY	DATE

PLANS	DATE	REASON

PLOTS & CHECKS	INT.	DATE	REASON


PROFILE	DATE

CHECKS	INT.	DATE	REASON

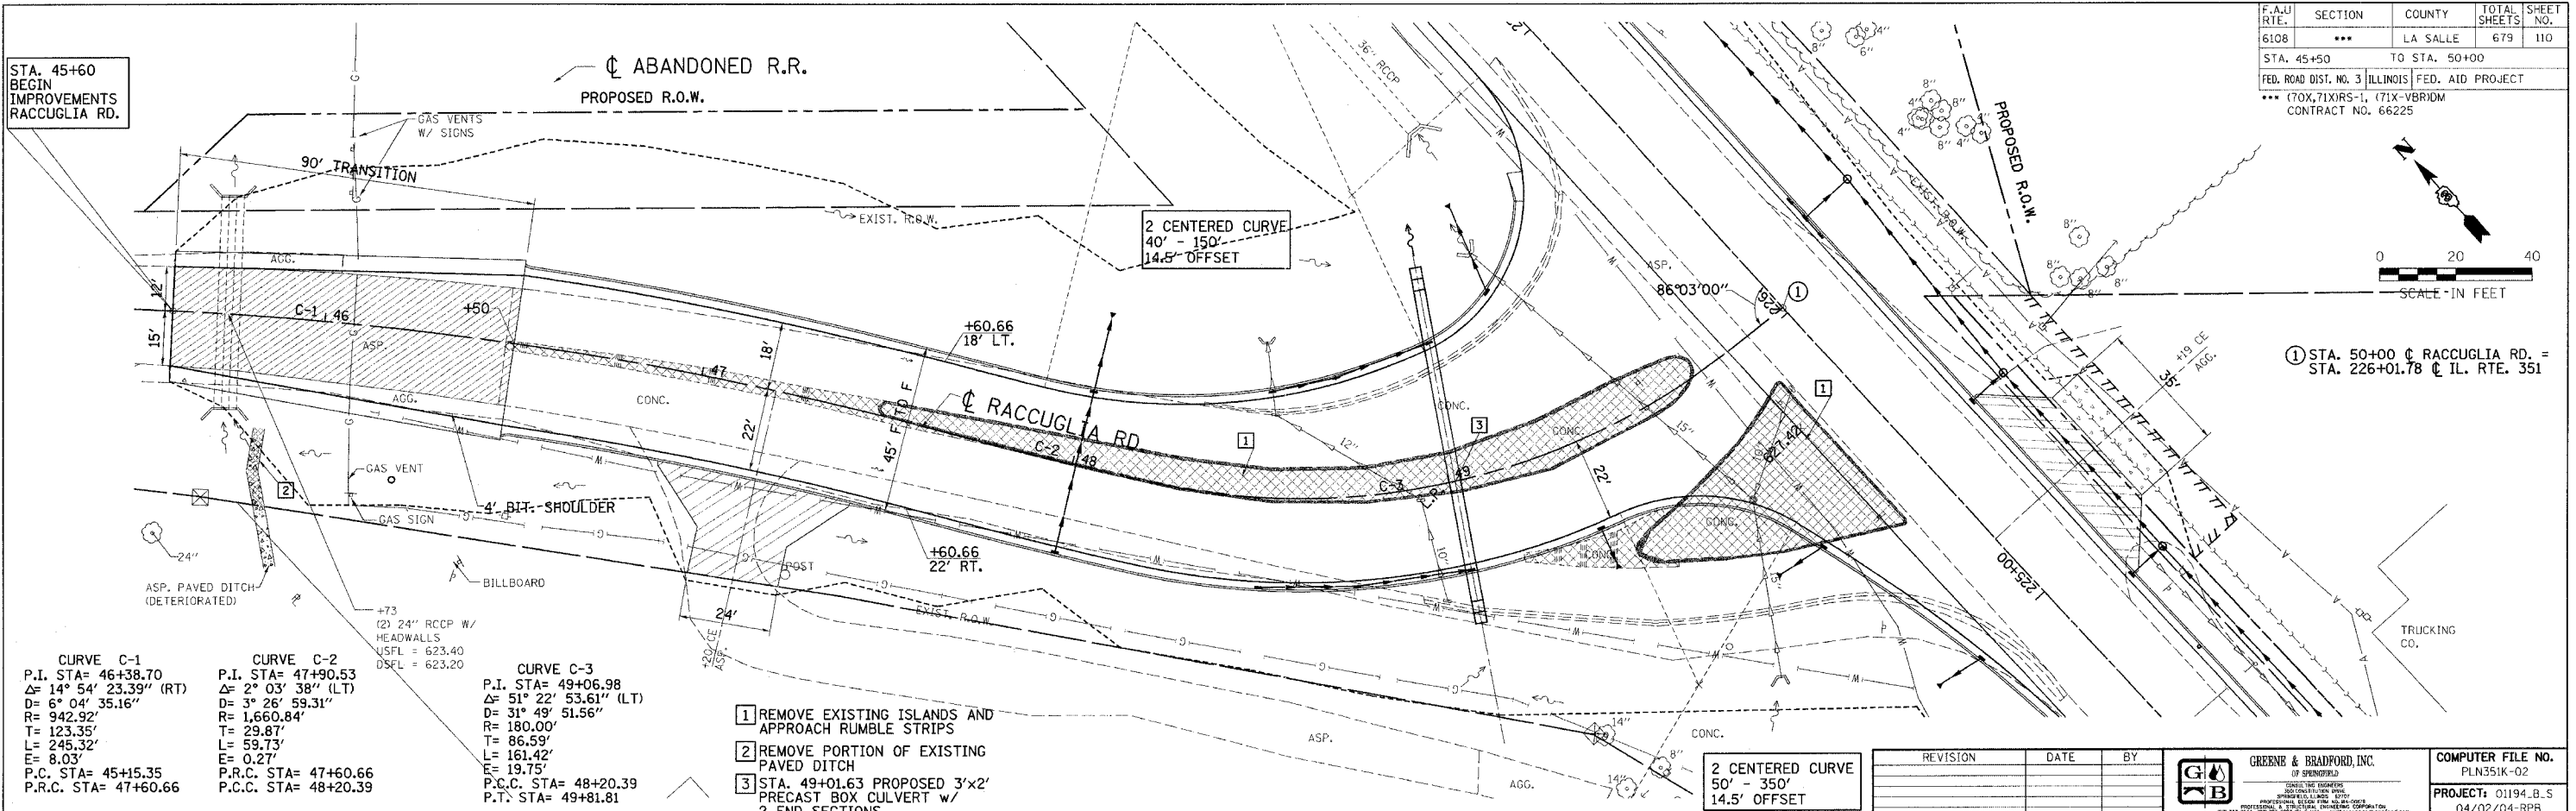


F.A.U. RTE.	SECTION	COUNTY	TOTAL SHEETS	SHEET NO.
6108	***	LA SALLE	679	110

STA. 45+50 TO STA. 50+00  
FED. ROAD DIST. NO. 3 ILLINOIS FED. AID PROJECT  
\*\*\* (70X, 71X)RS-1, (71X-VBR)DM  
CONTRACT NO. 66225

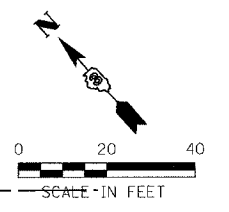

① STA. 50+00 @ RACCUGLIA RD. = STA. 226+01.78 @ IL. RTE. 351

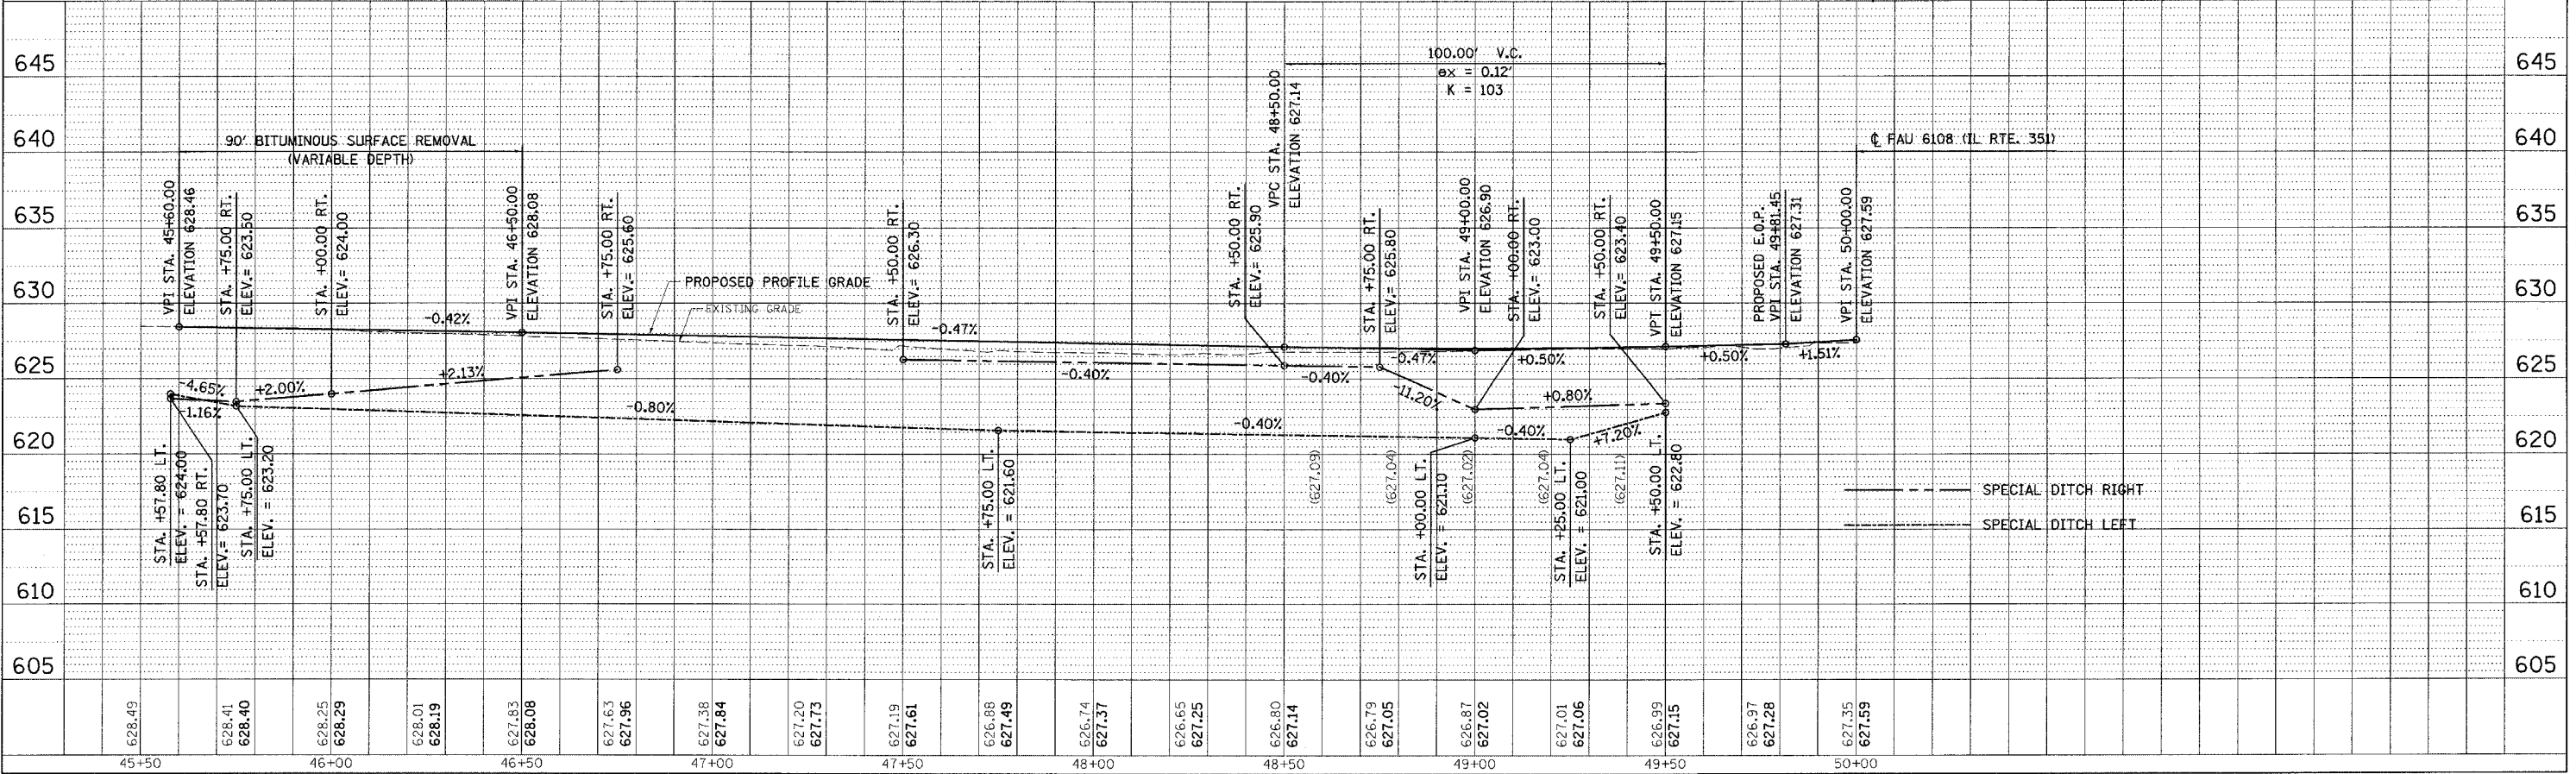

RACCUGLIA RD. - FAU RTE. 6108 (IL. RTE. 351) LA SALLE CO.