


F.A.U. RTE.	SECTION	COUNTY	TOTAL SHEETS	SHEET NO.
6108	***	LA SALLE	679	115
STA.			TO STA.	
FED. ROAD DIST. NO.	ILLINOIS	FED. AID PROJECT		
CONTRACT NO. 66225				


DESIGN		
INT.	DATE	REASON

PLOTS & CHECKS			
INT.	DATE	NO.	REASON

CHECKS		
INT.	DATE	REASON

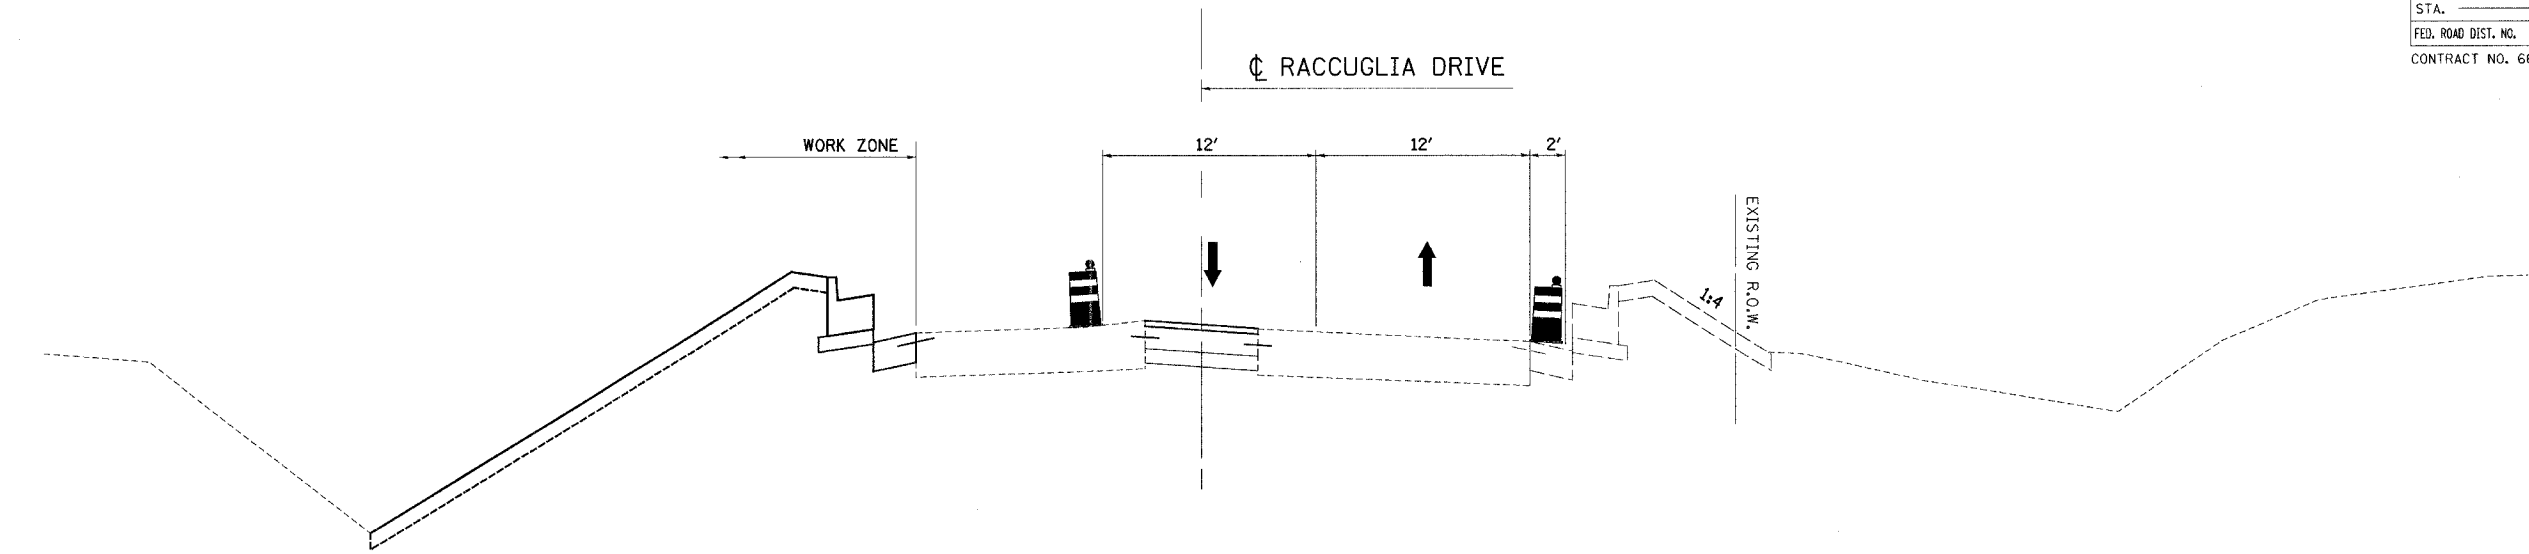

STAGE 3A TYPICAL SECTION
 STA. 45+00 TO STA. 48+50 (RACCUGLIA)

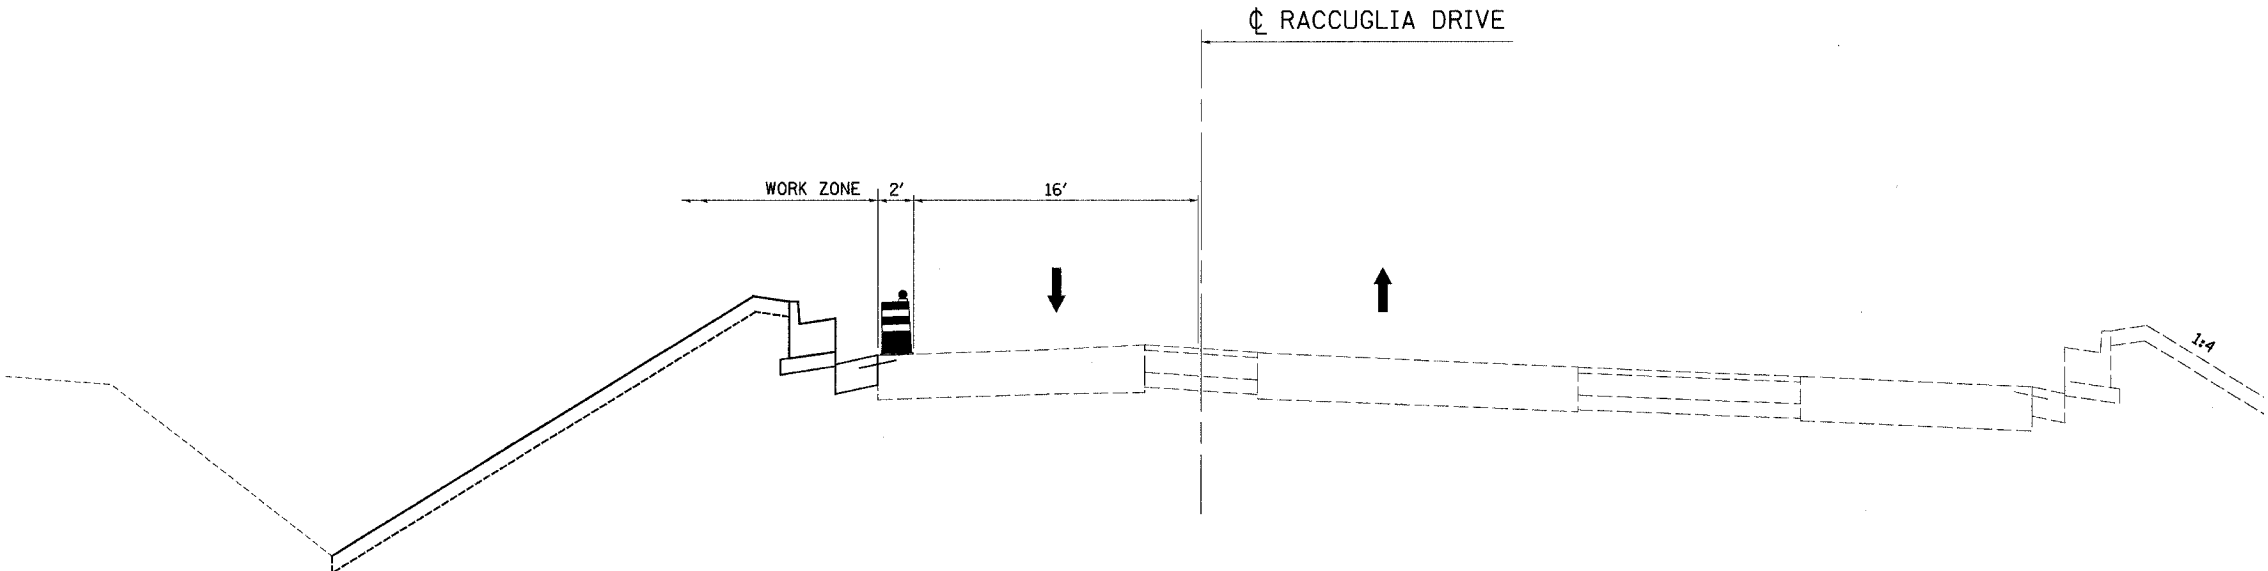

STAGE 3A TYPICAL SECTION
 STA. 49+00 TO STA. 50+00 (RACCUGLIA)

ILLINOIS DEPARTMENT OF TRANSPORTATION
STAGE CONSTRUCTION
TYPICAL SECTIONS
 FAU 6108 (IL RTE. 351)
 SEC. (70X,71X)RS-1, (71X-VBR)DM
 LA SALLE COUNTY

SCALE: VERT. _____
 HORIZ. _____
 DATE: 03/12/04

DRAWN BY: BISHOP
 DESIGNED BY: KUNTZMAN
 CHECKED BY: COLBROOK

GREENE & BRADFORD, INC.
 OF SPANISH FORK, MISSOURI
 REGISTERED PROFESSIONAL ENGINEERS
 PROFESSIONAL DESIGN FIRM NO. 015527
 PROFESSIONAL SURVEYING LICENSE NO. 015527
 REGISTERED PROFESSIONAL LAND SURVEYORS
 LICENSE NO. 125771, 125772, 125773, 125774, 125775

COMPUTER FILE NO.
 STAGE TYP5 1C
 PROJECT: 01194
 03/19/04-RPB

REVISIONS	
NAME	DATE

\\south\part\stage_typs.dgn 12/2/2004 6:27:03 PM User: gregg