

DESIGN		
INT.	DATE	REASON


BY		
DATE	REASON	REASON

PLOTS & CHECKS		
INT.	DATE	REASON


BY		
DATE	REASON	REASON

CHECKS		
INT.	DATE	REASON

F.A.U. RTE.	SECTION	COUNTY	TOTAL SHEETS	SHEET NO.
6108	***	LASALLE	679	142
STA. 159+00		TO STA. 164+00		
FED. ROAD DIST. NO.		ILLINOIS FED. AID PROJECT		
***		(70X,71X)RS-1, (71X-VBR)DM		
CONTRACT NO. 66225				

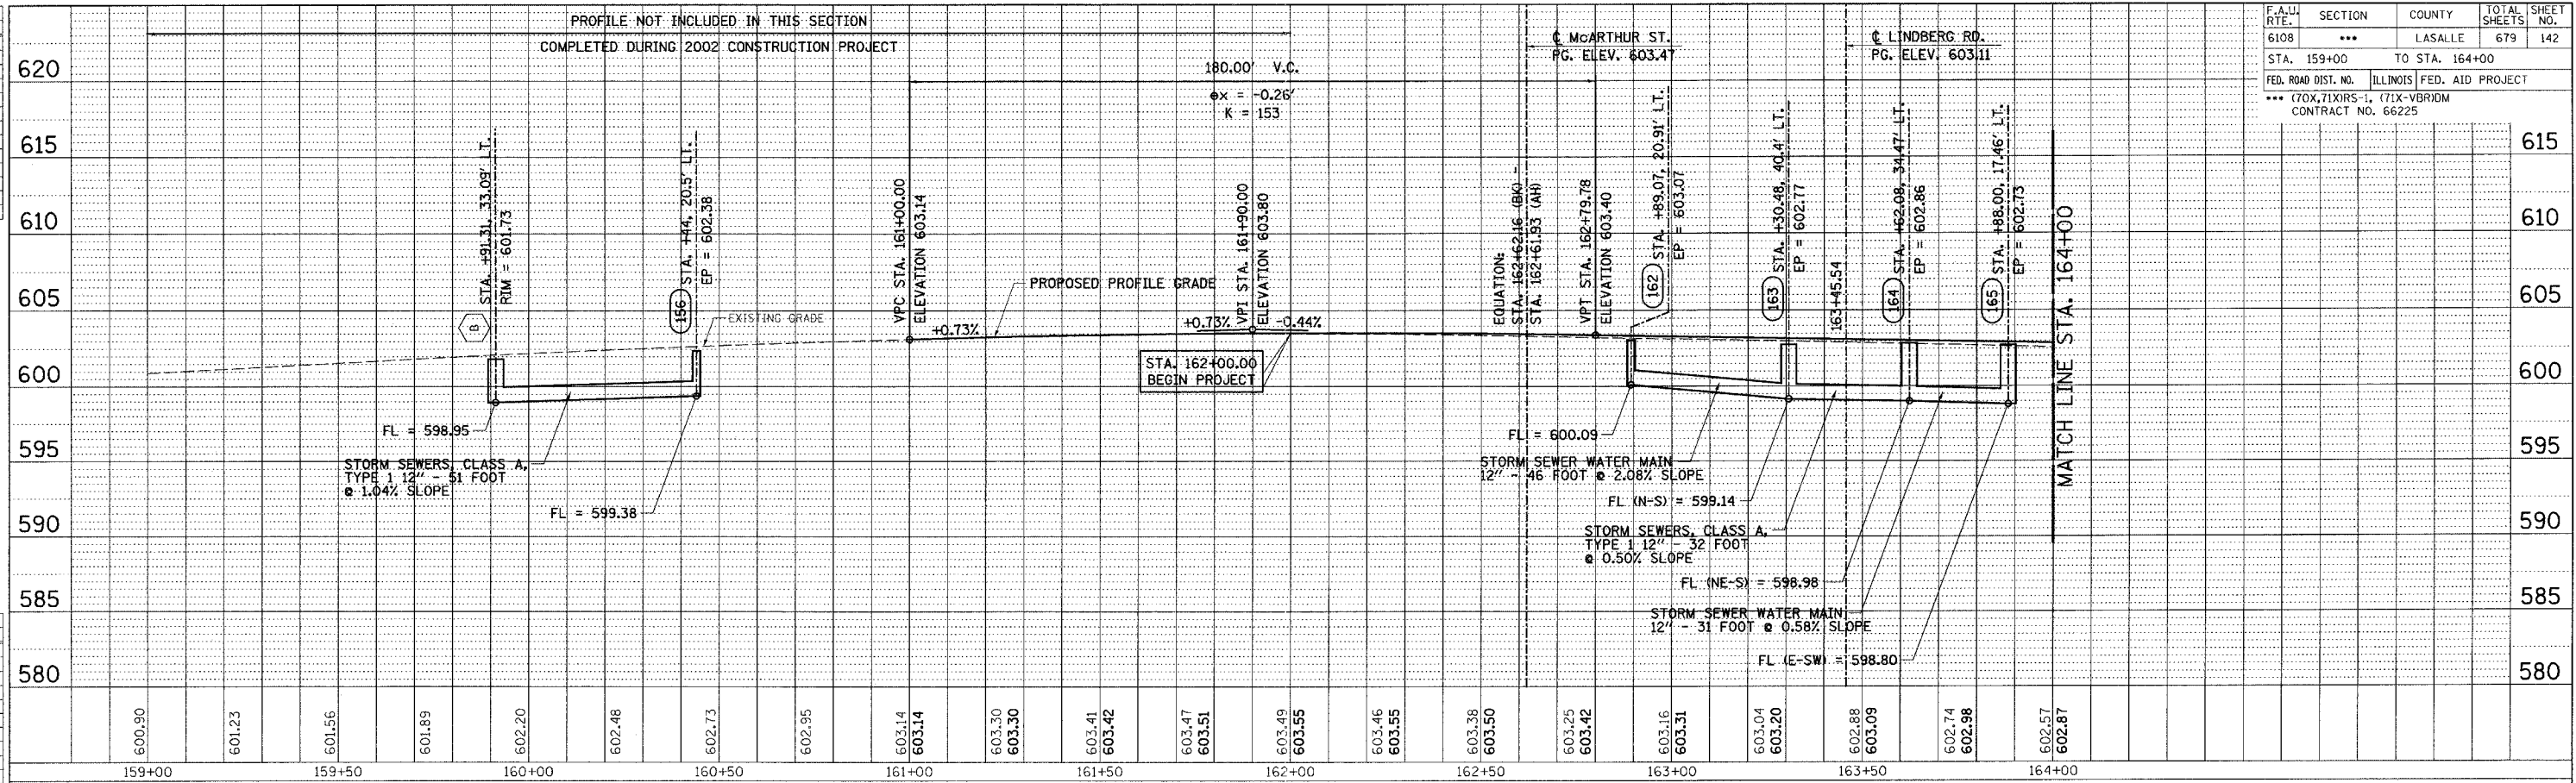

LEFT PROFILE

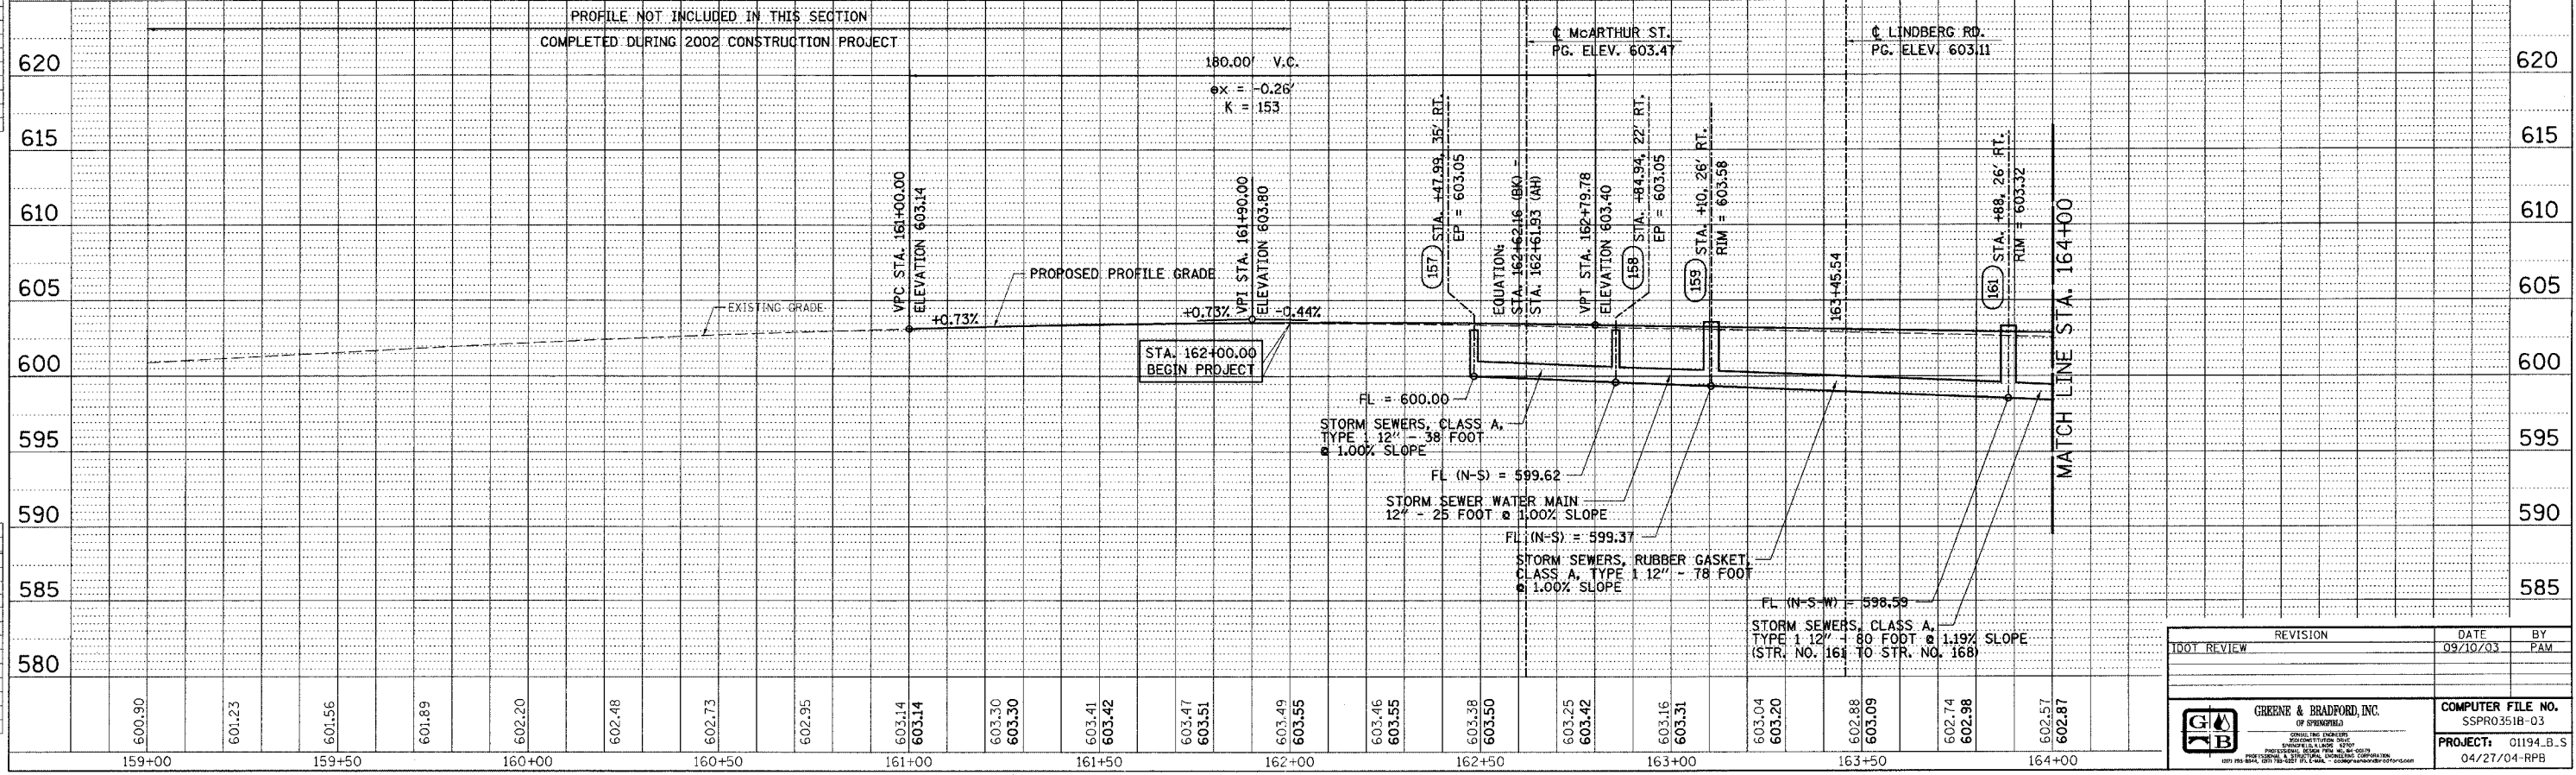

RIGHT PROFILE

DRAINAGE & UTILITIES - FAU 6108 (IL. RTE. 351) LASALLE COUNTY

REVISION	DATE	BY
100T REVIEW	09/10/03	PAM

GREENE & BRADFORD, INC.
(A SPENDING)
 1000 WEST WASHINGTON ST., SUITE 200
 SPRINGFIELD, ILLINOIS 62760
 PHONE: (217) 223-1100 FAX: (217) 223-1101
 WWW: WWW.GREENE-AND-BRADFORD.COM

COMPUTER FILE NO.
SSPR0351B-03

PROJECT: 01194.B.S
04/27/04-RPB