

DESIGN	INT.	DATE	REASON

PLAN	DATE


PLOTS & CHECKS	INT.	DATE	NO.	REASON

PROFILE	DATE


CHECKS	INT.	DATE	REASON

F.A.U. RTE.	SECTION	COUNTY	TOTAL SHEETS	SHEET NO.
6108	...	LASALLE	679	144

STA. 164+00 TO STA. 169+00
 ILLINOIS FED. AID PROJECT
 CONTRACT NO. 66225

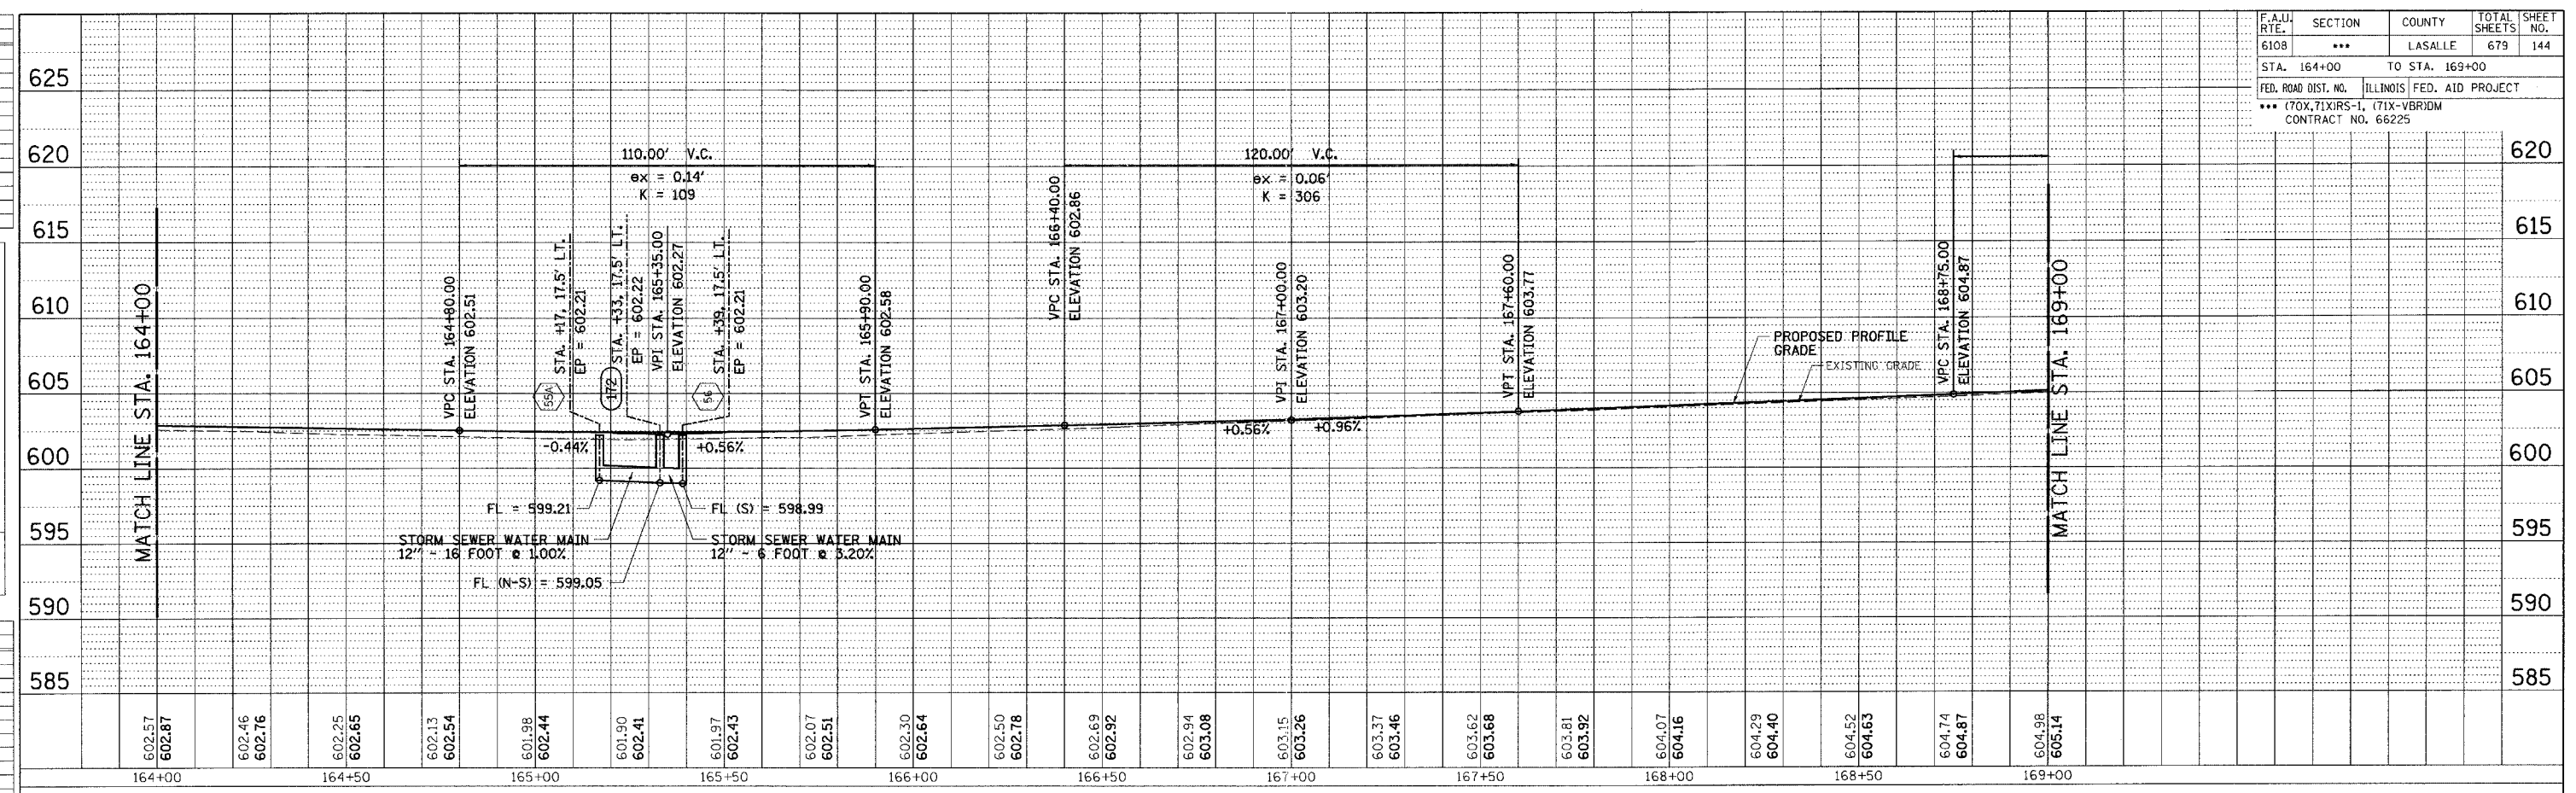

LEFT PROFILE

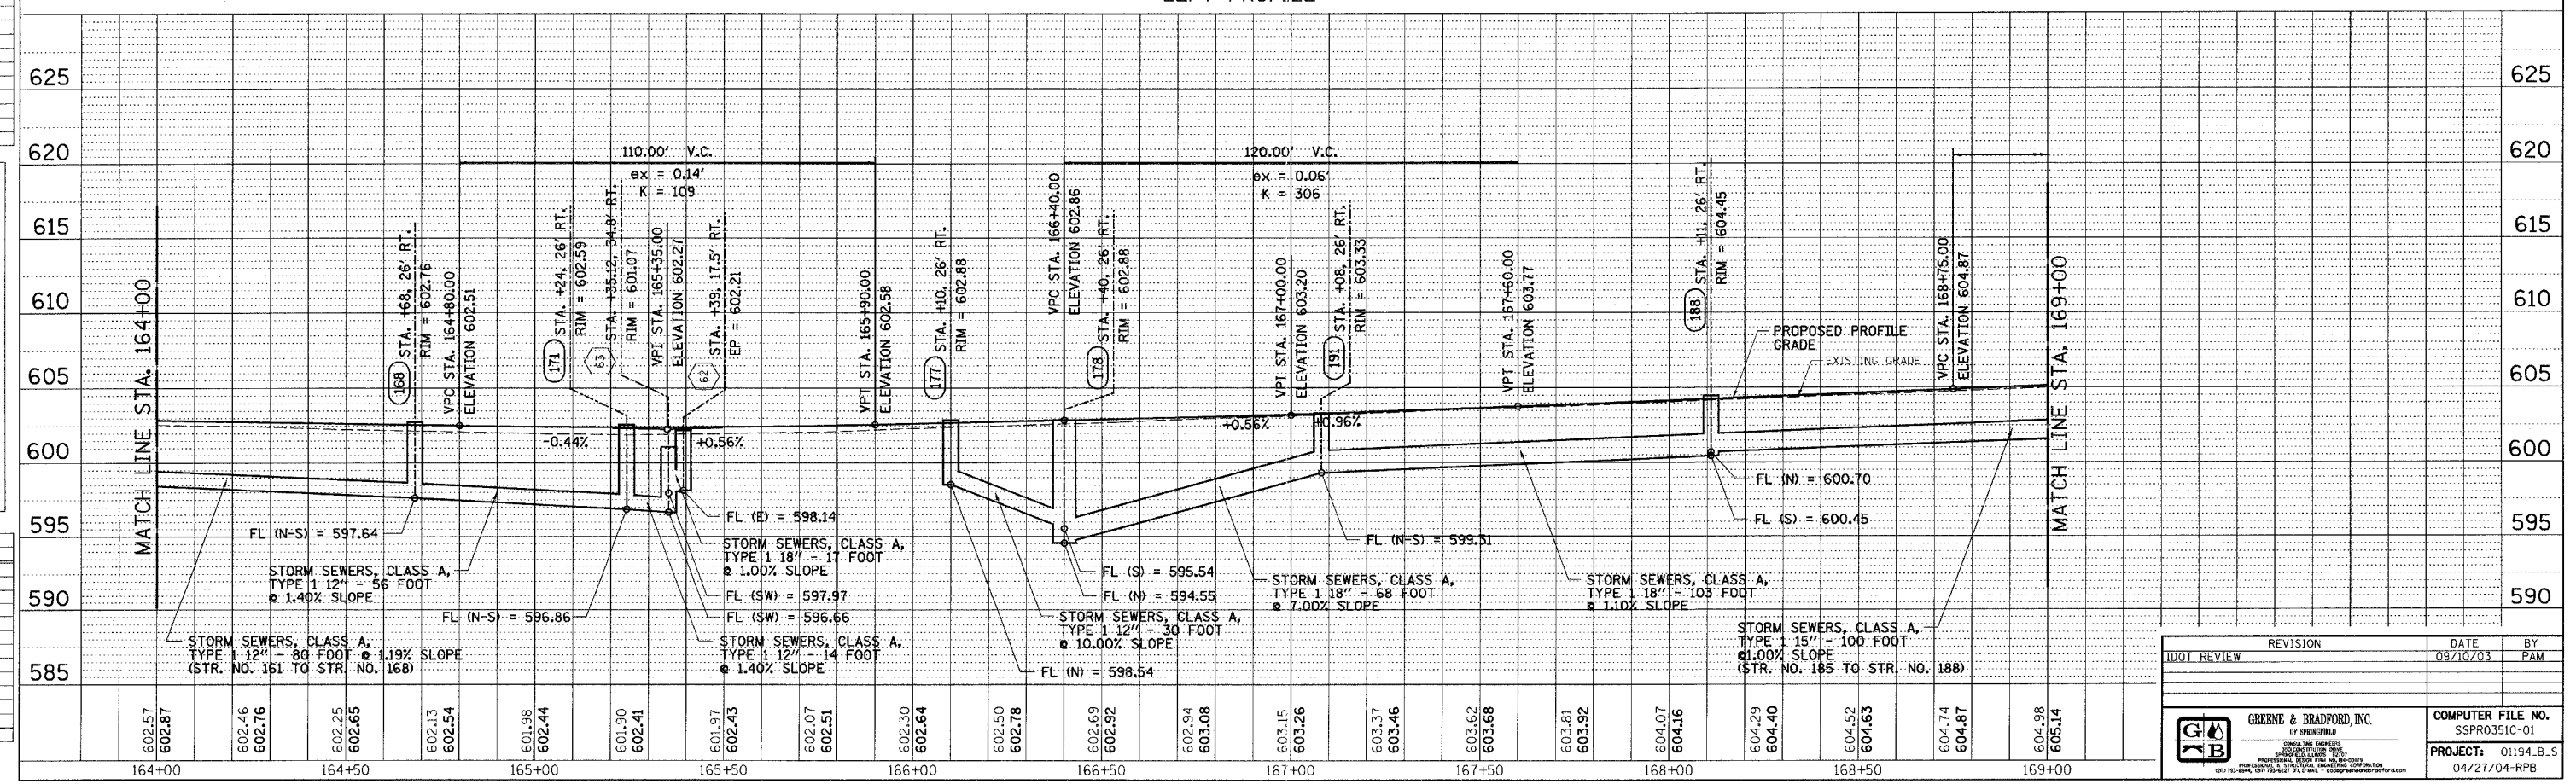

RIGHT PROFILE

DRAINAGE & UTILITIES - FAU 6108 (IL. RTE. 351) LASALLE COUNTY

REVISION	DATE	BY
IDOT REVIEW	09/10/03	PAM

GREENE & BRADFORD, INC.
 COMPUTER FILE NO. SSPR0351C-01
 PROJECT: 01194_B.S
 04/27/04-RPB