

DESIGN	
INT.	REASON


PLAN	SUBMITTED	DATE

PLOTS & CHECKS	
INT.	REASON


PROFILE	SUBMITTED	DATE

CHECKS	
INT.	REASON

F.A.U. RTE.	SECTION	COUNTY	TOTAL SHEETS	SHEET NO.
6108	***	LASALLE	679	156
STA. 192+00 TO STA. 197+00				
FED. ROAD DIST. NO. ILLINOIS FED. AID PROJECT				
*** (70X,71X)RS-1, (71X-VBR)DM				
CONTRACT NO. 66225				

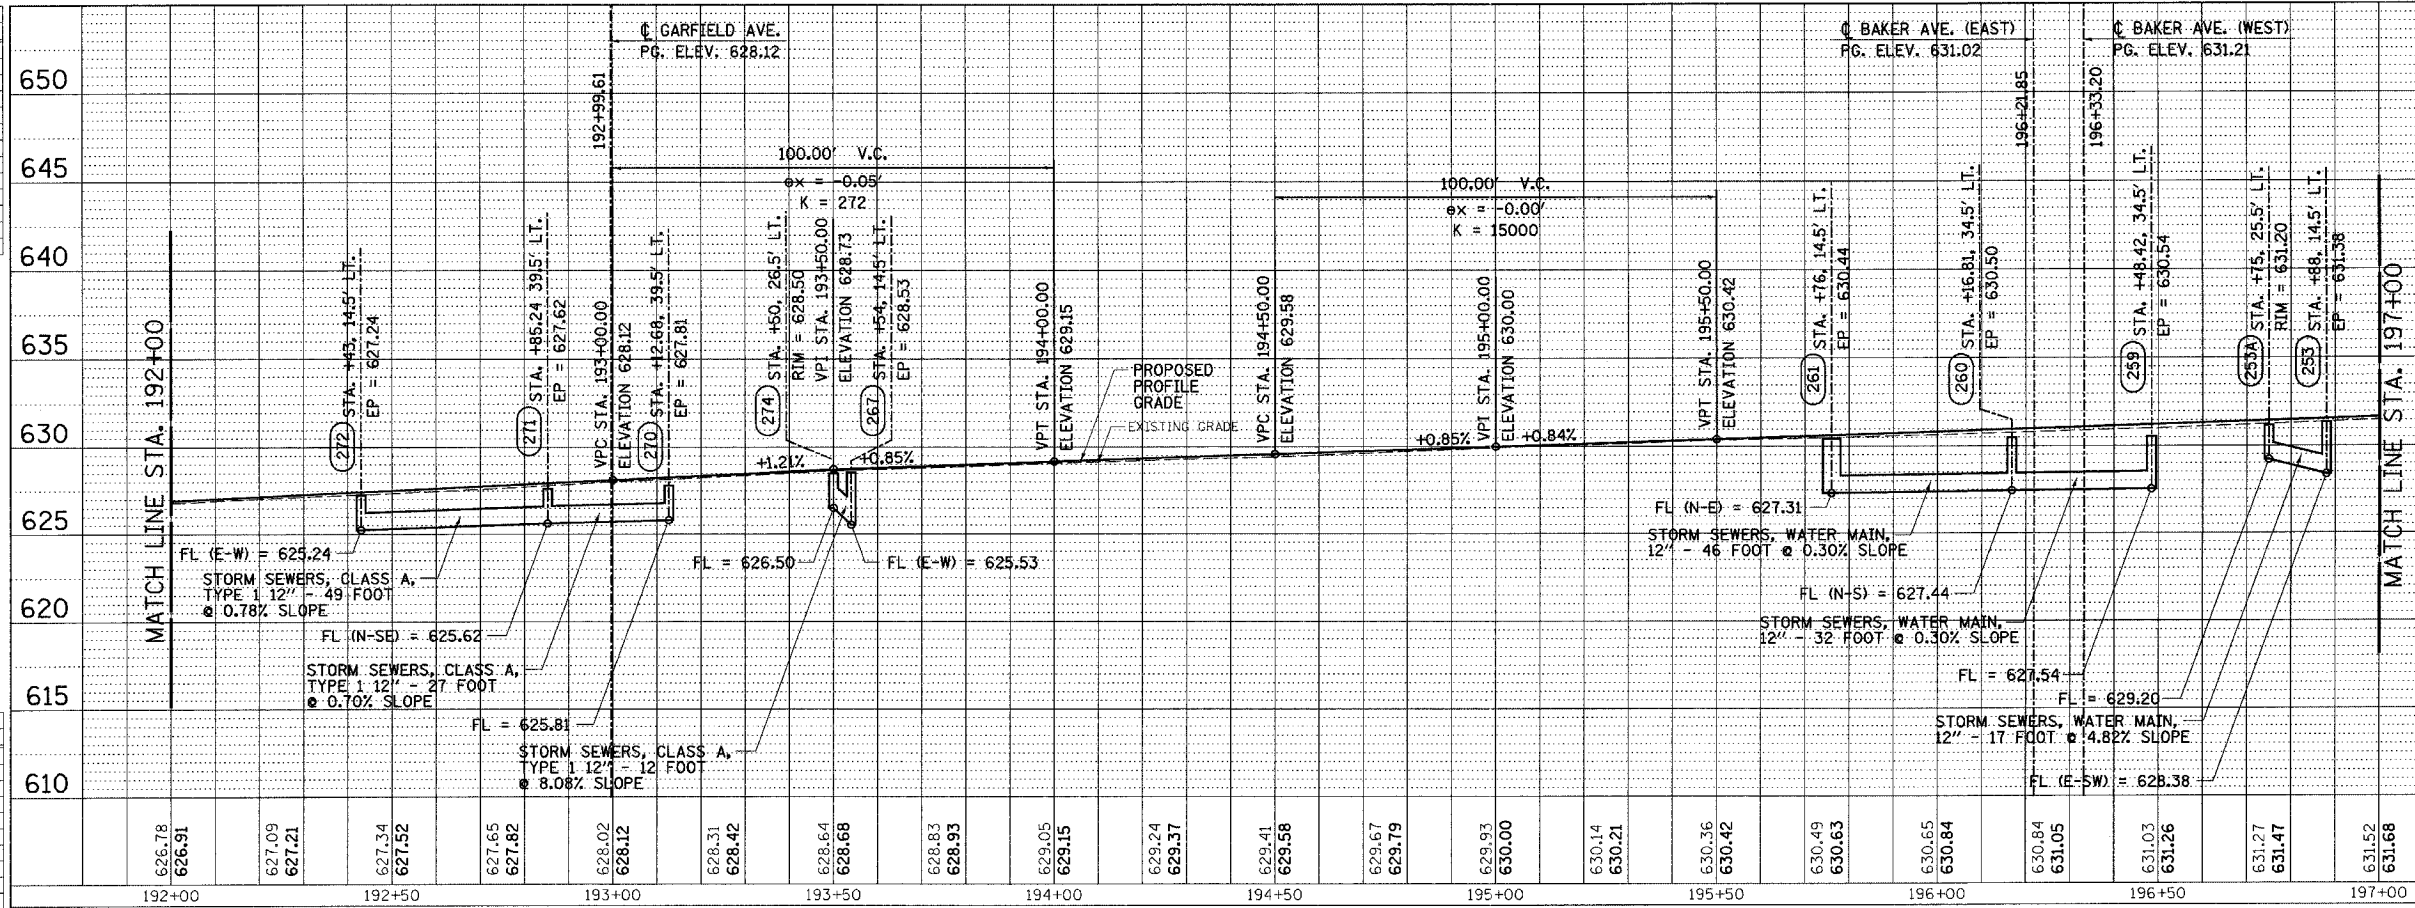

LEFT PROFILE

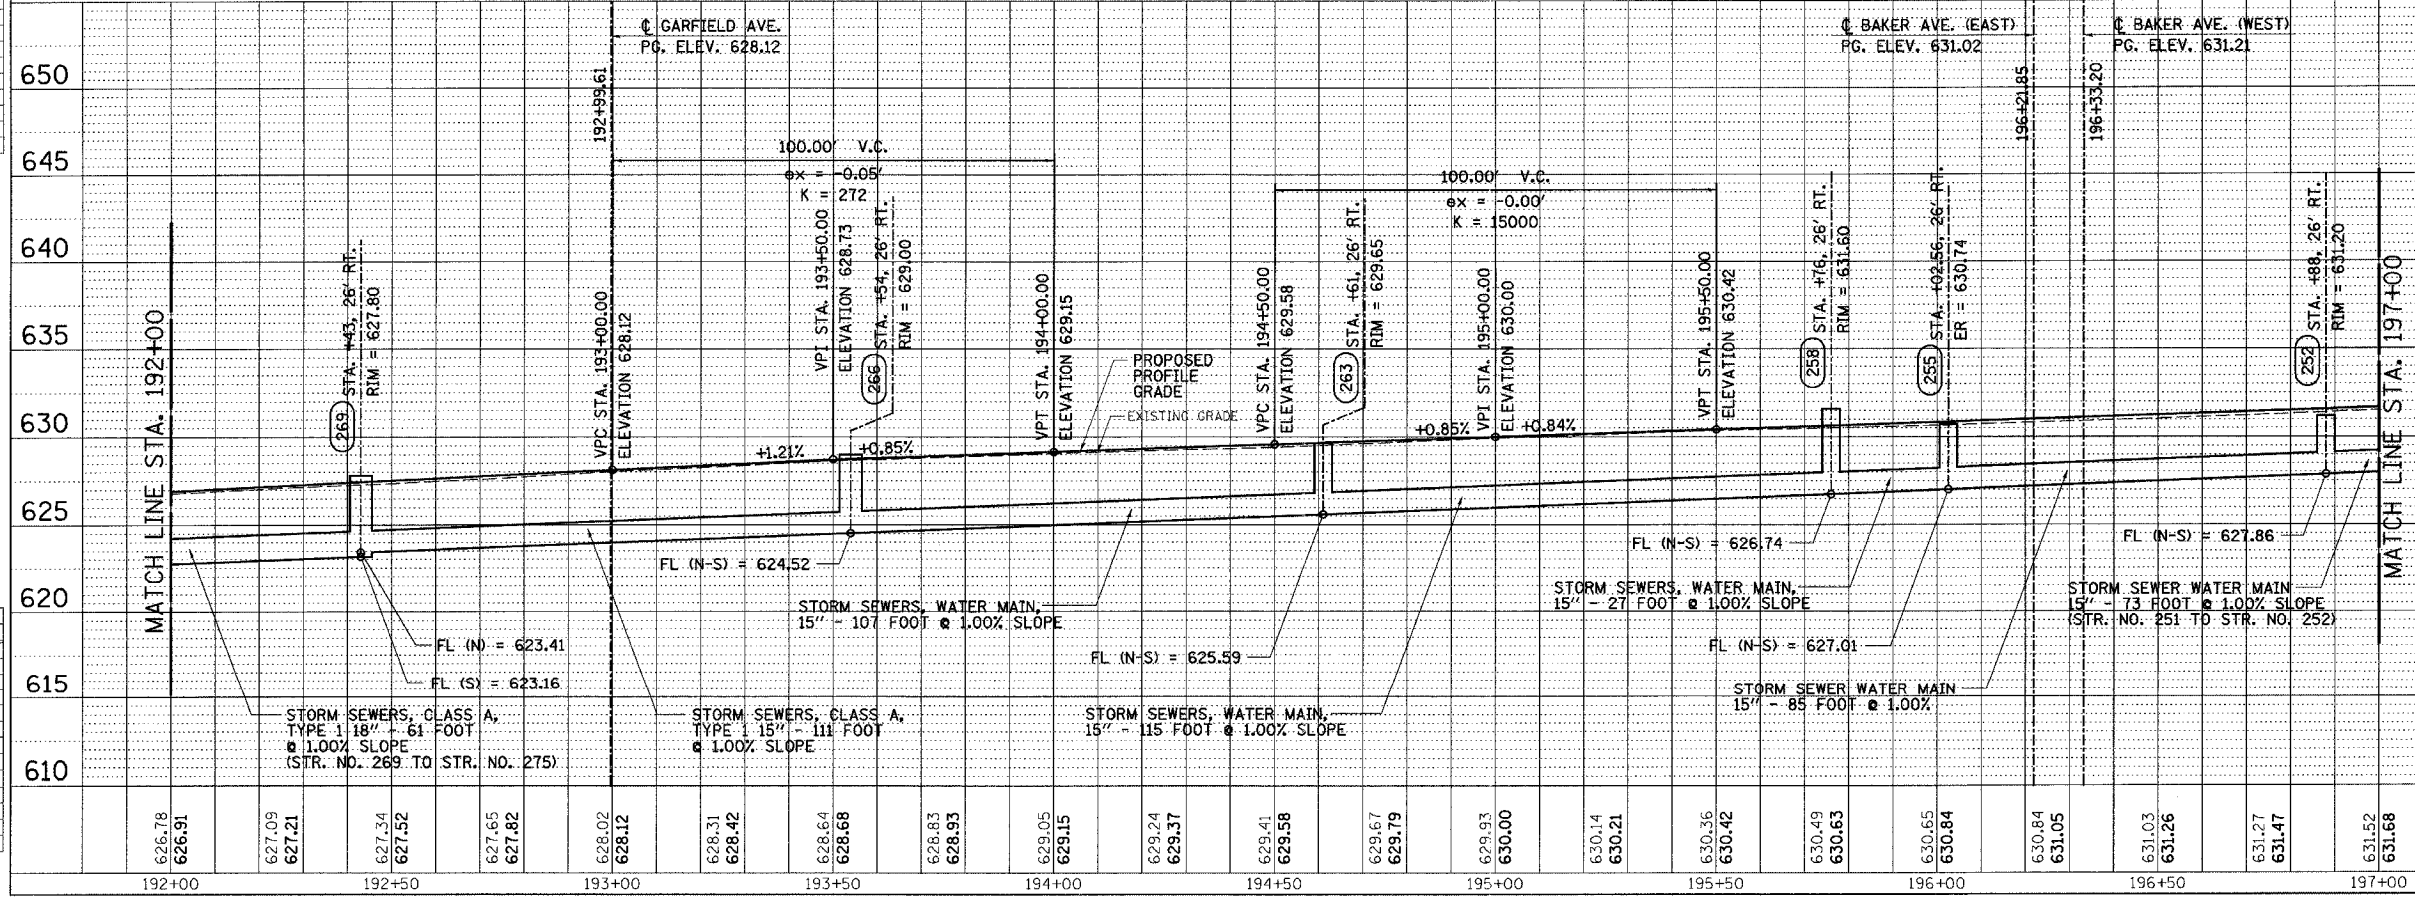

RIGHT PROFILE

IDOTPP-20 - 1120 8/07/00

DRAINAGE & UTILITIES - FAU 6108 (IL. RTE. 351) LASALLE COUNTY

REVISION	DATE	BY
100% REVIEW	09/10/03	PAM



GREENE & BRADFORD, INC.  
 1100 S. W. 11TH ST.  
 MIAMI, FL 33135  
 (305) 551-1100

COMPUTER FILE NO.  
 SSPR0351E-01  
 PROJECT: 01194.B.S  
 04/27/04-RPB