

DESIGN		
INT.	DATE	REASON


PLANNING		
BY	DATE	REASON

CHECKS		
INT.	DATE	REASON


CHECKS		
INT.	DATE	REASON

PROFILE		
BY	DATE	REASON

CHECKS		
INT.	DATE	REASON

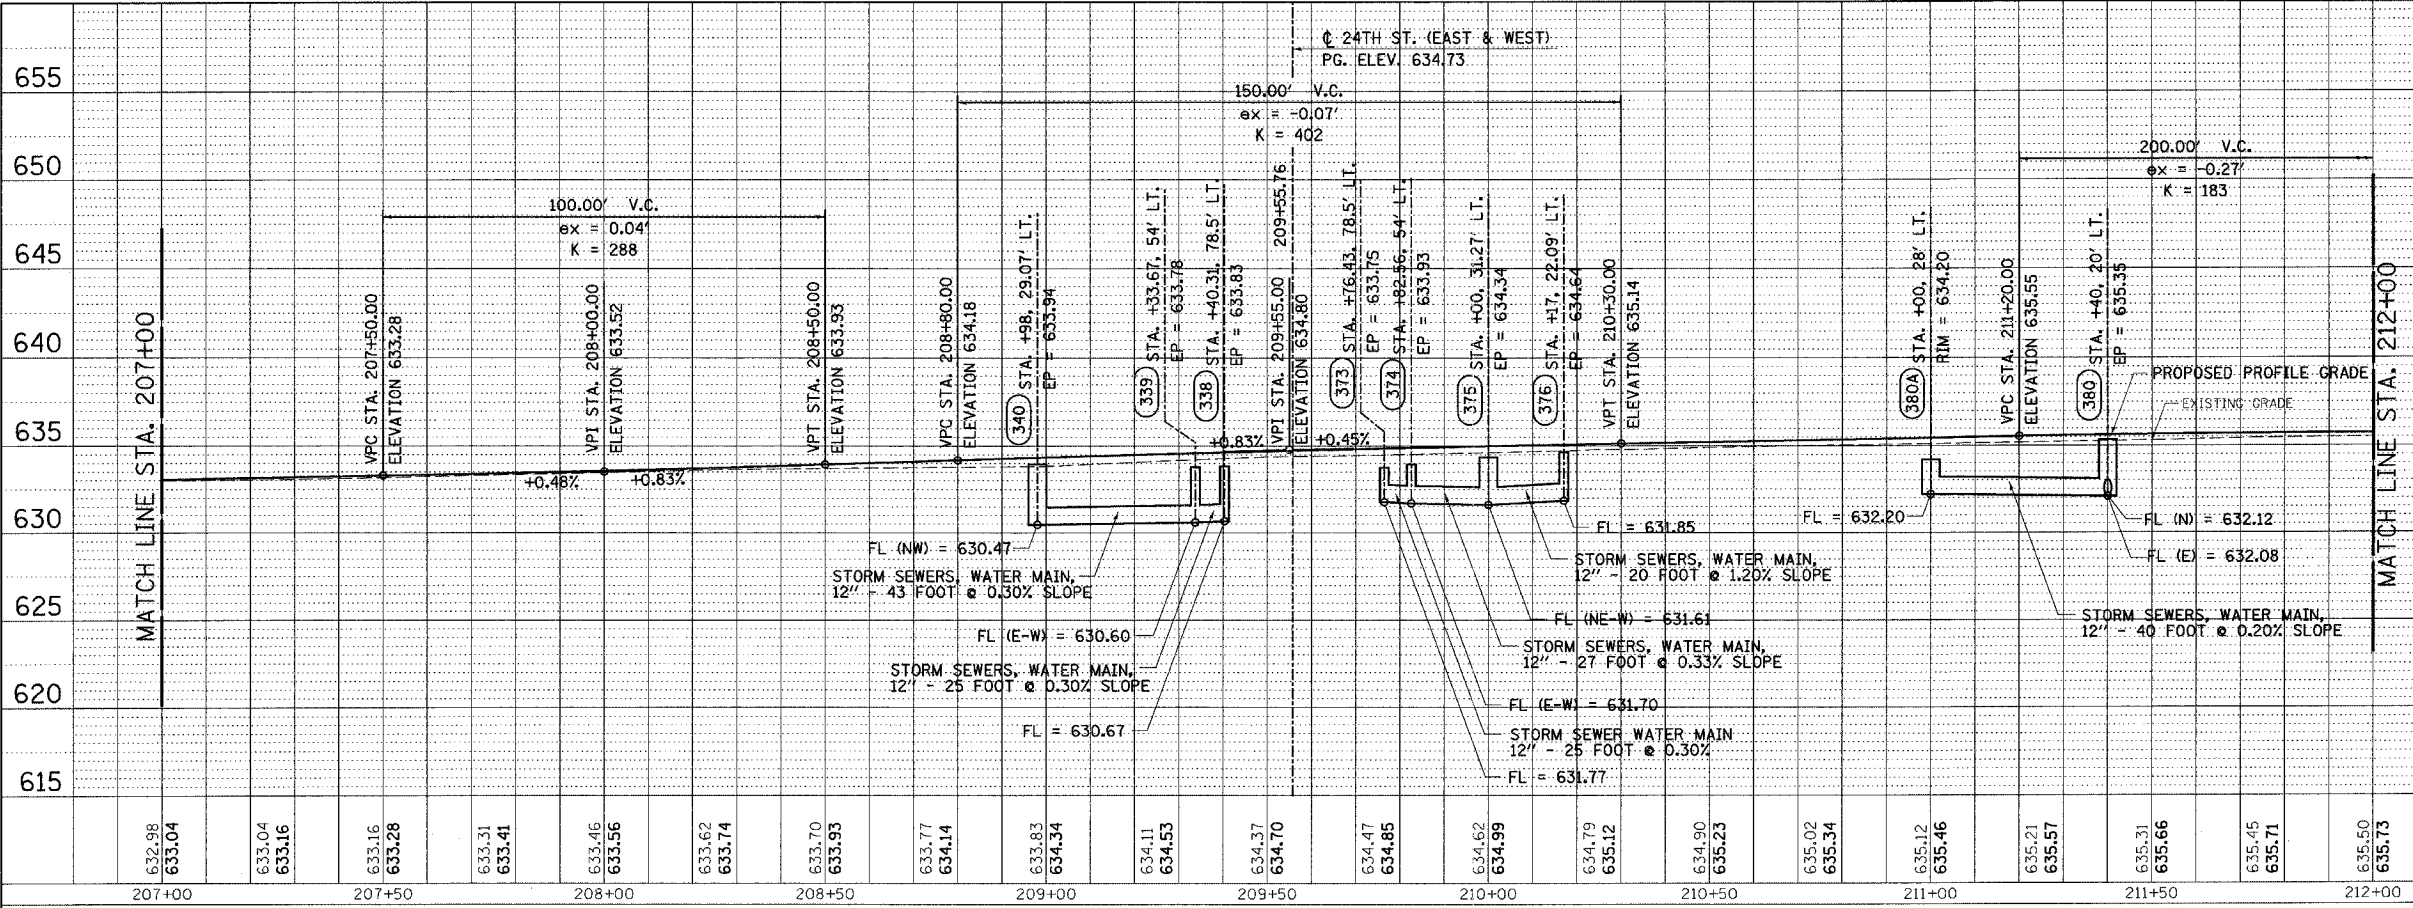

LEFT PROFILE

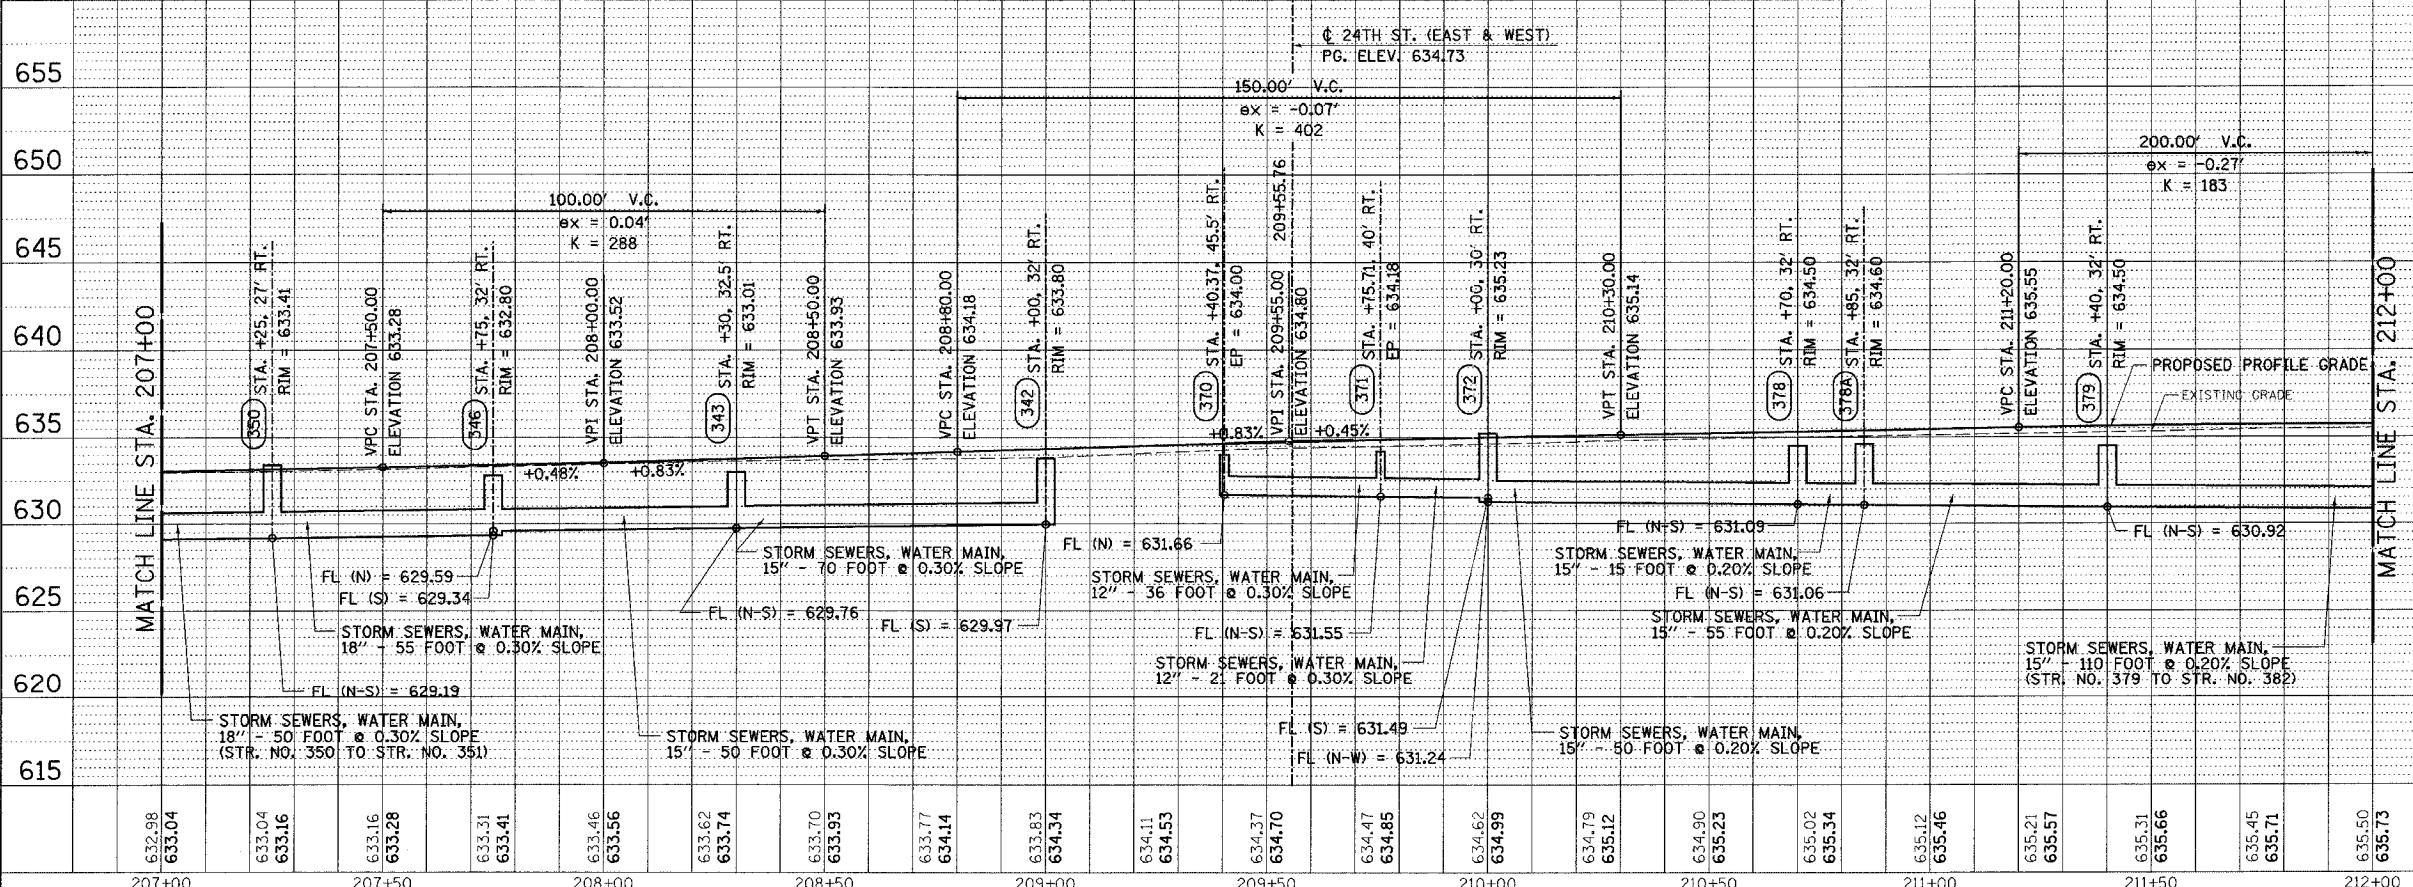

RIGHT PROFILE

F.A.U. RTE.	SECTION	COUNTY	TOTAL SHEETS	SHEET NO.
6108	***	LASALLE	679	162

STA. 207+00 TO STA. 212+00
 FED. ROAD DIST. NO. ILLINOIS FED. AID PROJECT
 *** (70X, 71X)RS-1, (71X-V)BRDM
 CONTRACT NO. 66225

REVISION	DATE	BY
100T REVIEW	09/10/03	PAM


GREENE & BRADFORD, INC.
 ENGINEERS & ARCHITECTS
 1000 W. SPRINGFIELD
 SPRINGFIELD, ILLINOIS 62761-1000
 PHONE: (217) 244-1100 FAX: (217) 244-1101
 WWW: WWW.GRENE-AND-BRADFORD.COM

COMPUTER FILE NO.
 SSPRO351F-01
PROJECT: 01194.B.S
 04/27/04-RPB