

DESIGN	INT.	DATE	REASON



PLAN	DATE	BY

PLOTS & CHECKS	INT.	DATE	NO.	REASON

PROFILE	DATE	BY

CHECKS	INT.	DATE	REASON

F.A.U. RTE.	SECTION	COUNTY	TOTAL SHEETS	SHEET NO.
610B	***	LASALLE	679	178
STA. 45+00	TO STA. 50+00			
FED. ROAD DIST. NO.	ILLINOIS FED. AID PROJECT			
*** (70X,71X)RS-1, (71X-VBR)DM CONTRACT NO. 66225				

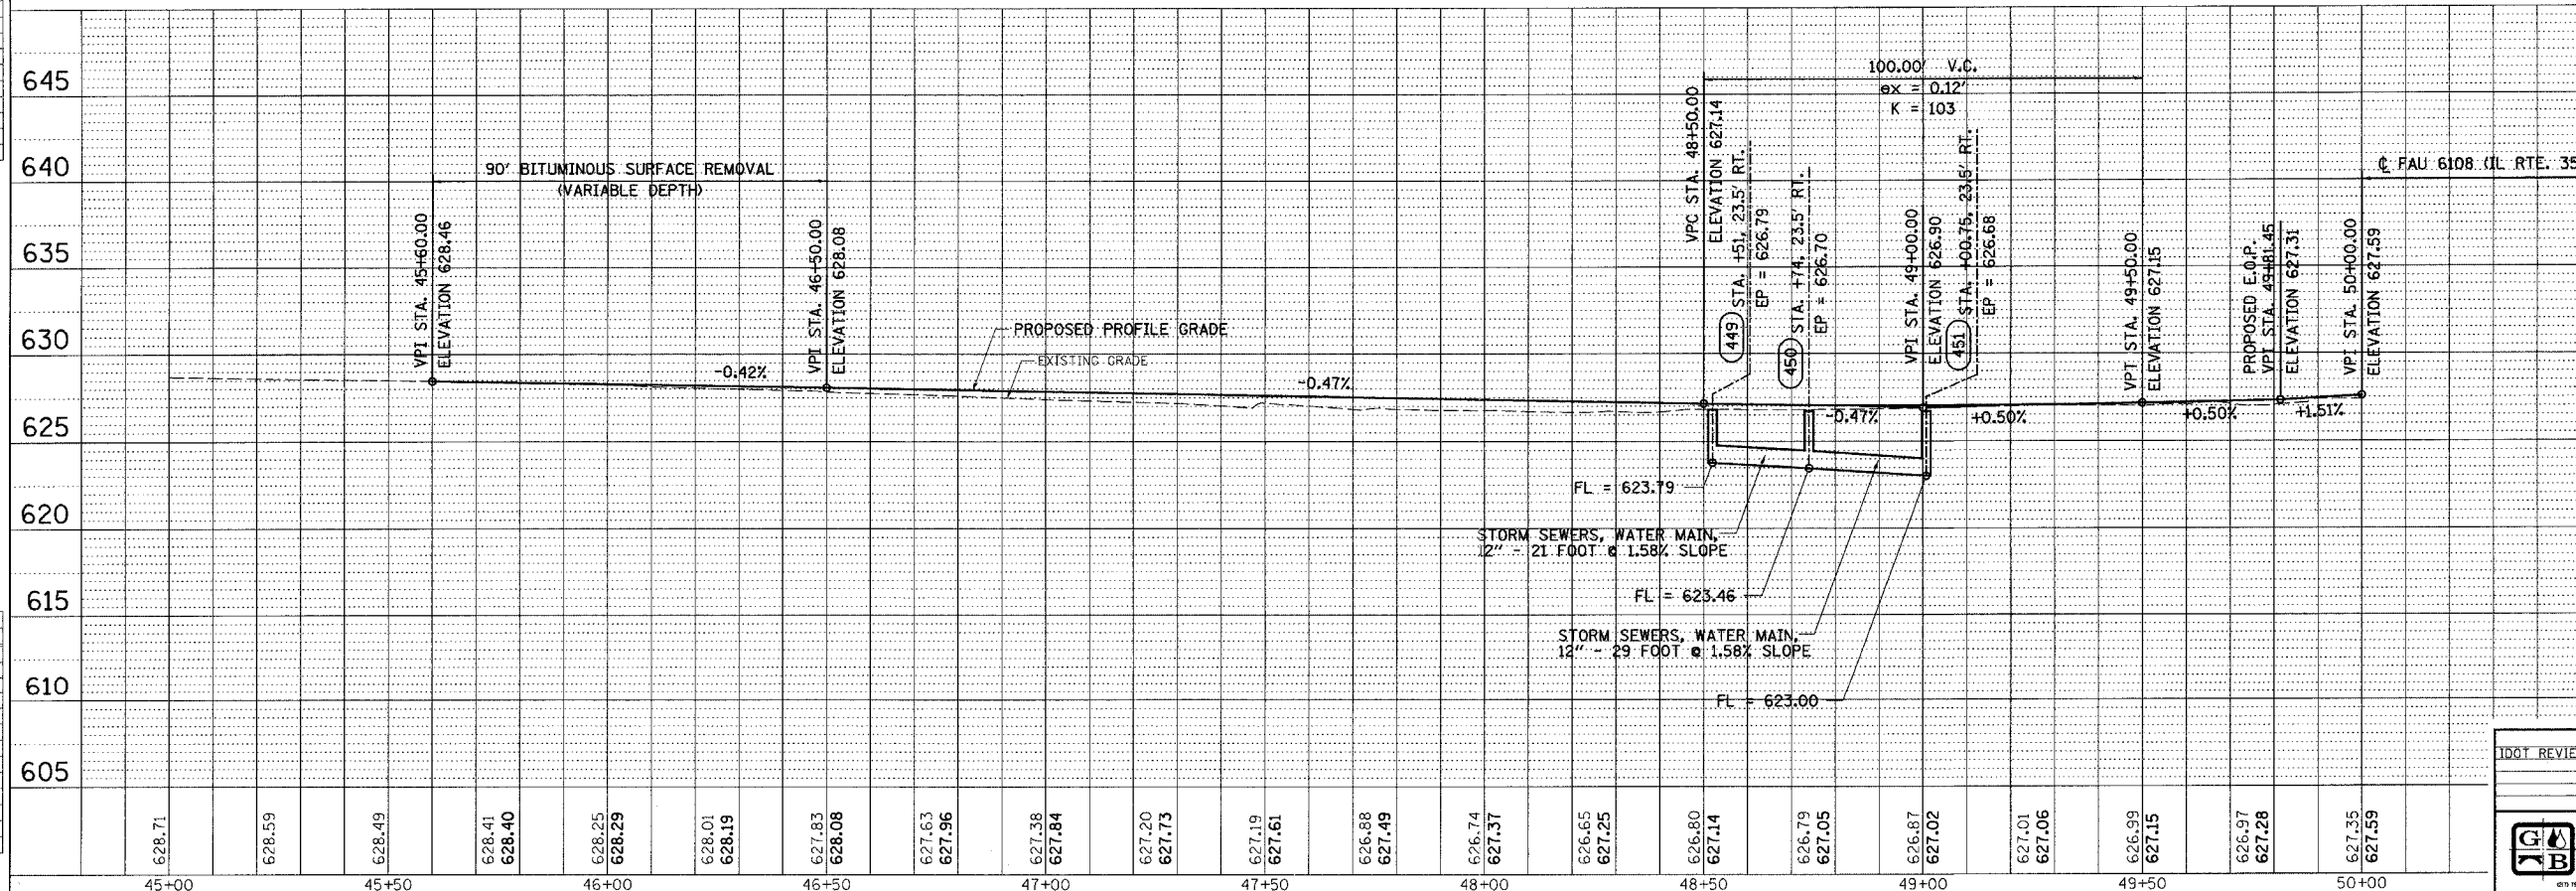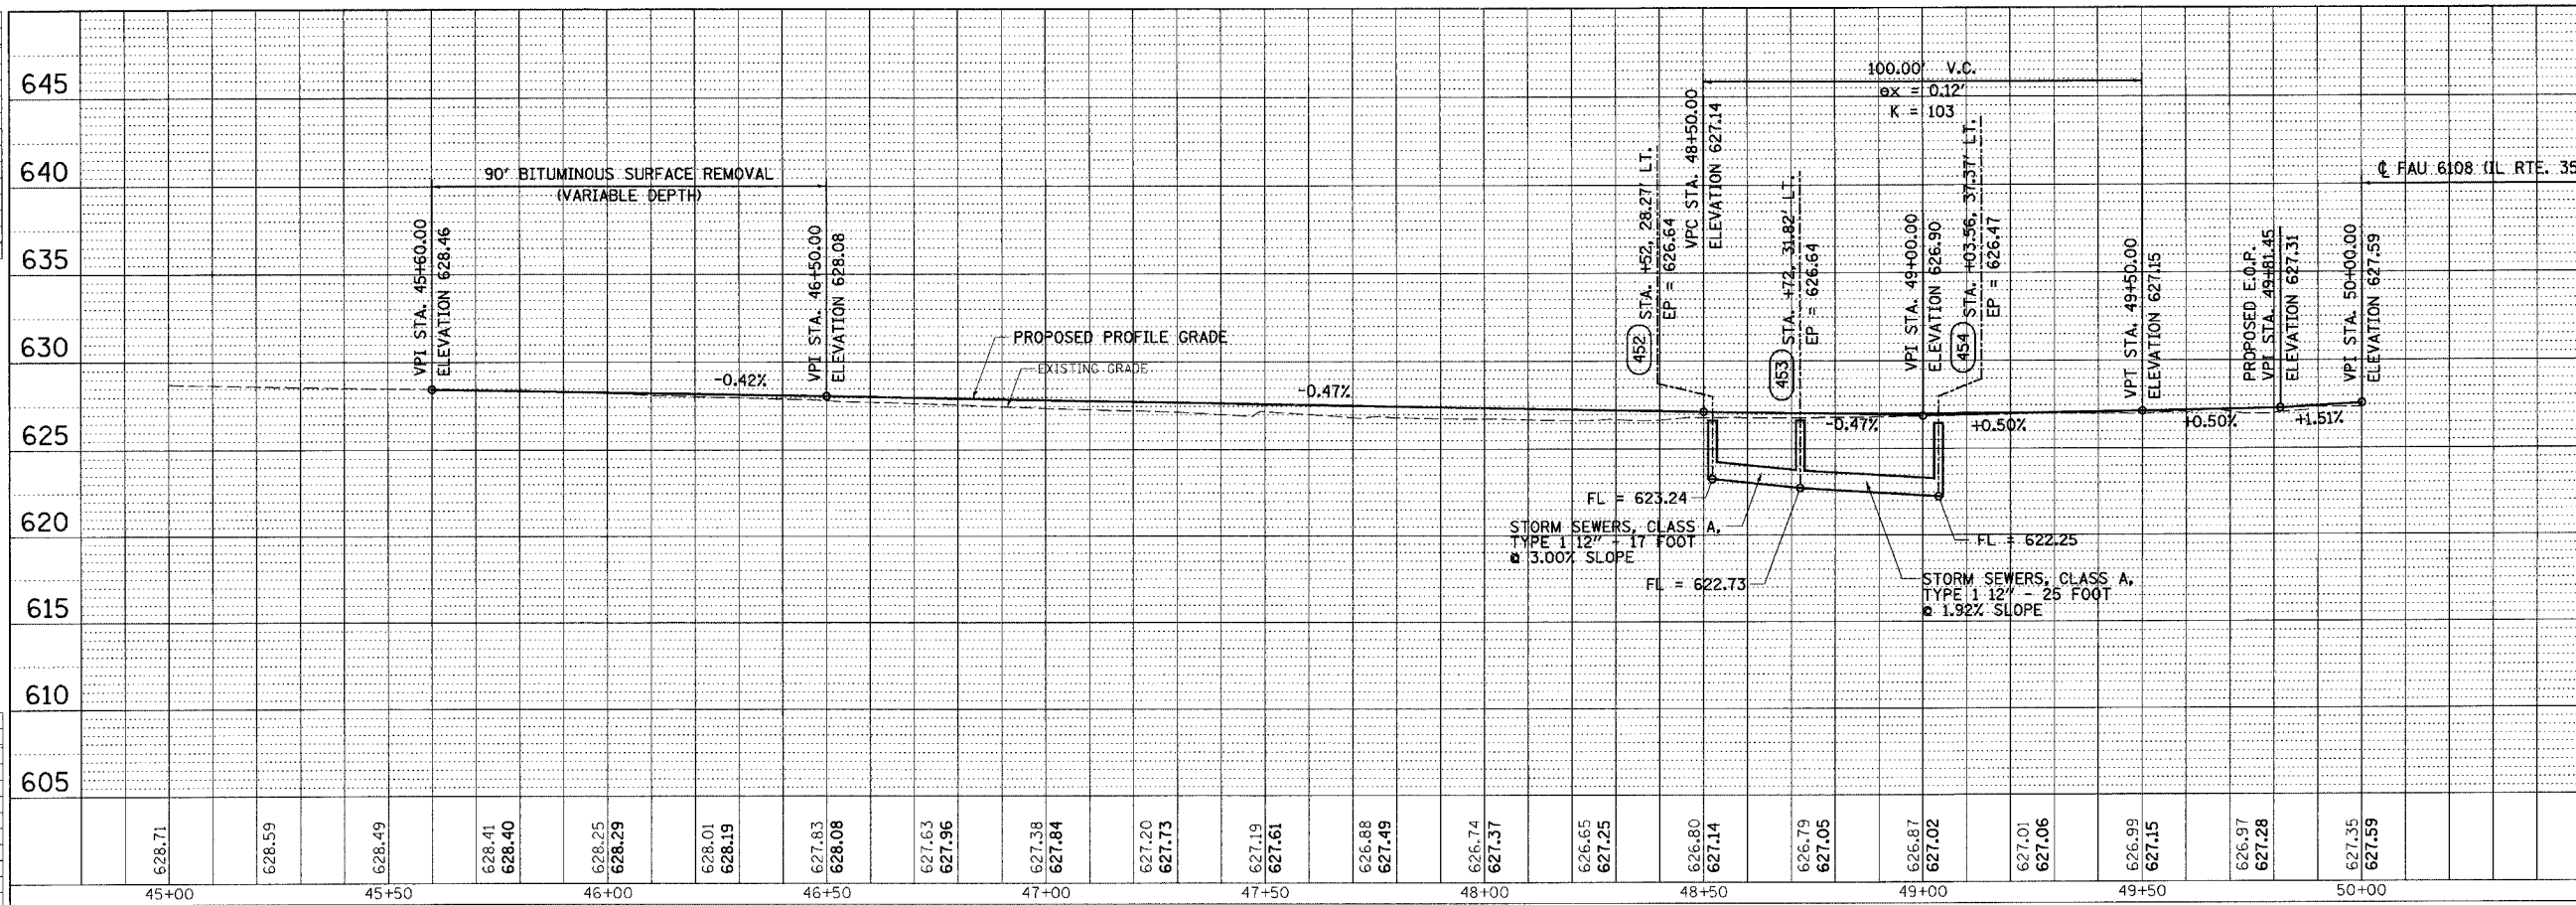

IDOTPP-20 - 1420 8/07/00

REVISION	DATE	BY
DOT REVIEW	09/10/03	PAM

**GREENE & BRADFORD, INC.**  
 OF SPRINGFIELD  
 CONSULTING ENGINEERS  
 2001 W. MONROE ST., SUITE 200, SPRINGFIELD, IL 62760  
 (618) 266-1111 FAX (618) 266-1112 WWW.GREENEANDBRADFORD.COM

**COMPUTER FILE NO.**  
SSPRO351J-01

**PROJECT:** 01194.B.S  
04/27/04-RPB

RACCUGLIA ROAD - DRAINAGE & UTILITIES - FAU 6108 (IL. RTE. 35) LASALLE COUNTY