


DESIGN		
INT.	DATE	REASON

PLOTS & CHECKS			
INT.	DATE	NO.	REASON

CHECKS		
INT.	DATE	REASON

F.A.U. RTE.	SECTION	COUNTY	TOTAL SHEETS	SHEET NO.
6108	***	LA SALLE	679	218
STA.		TO STA.		
FED. ROAD DIST. NO. 3 ILLINOIS FED. AID PROJECT				
*** (70X,71X)RS-1, (71X-VBR)DM				
CONTRACT NO. 66225				

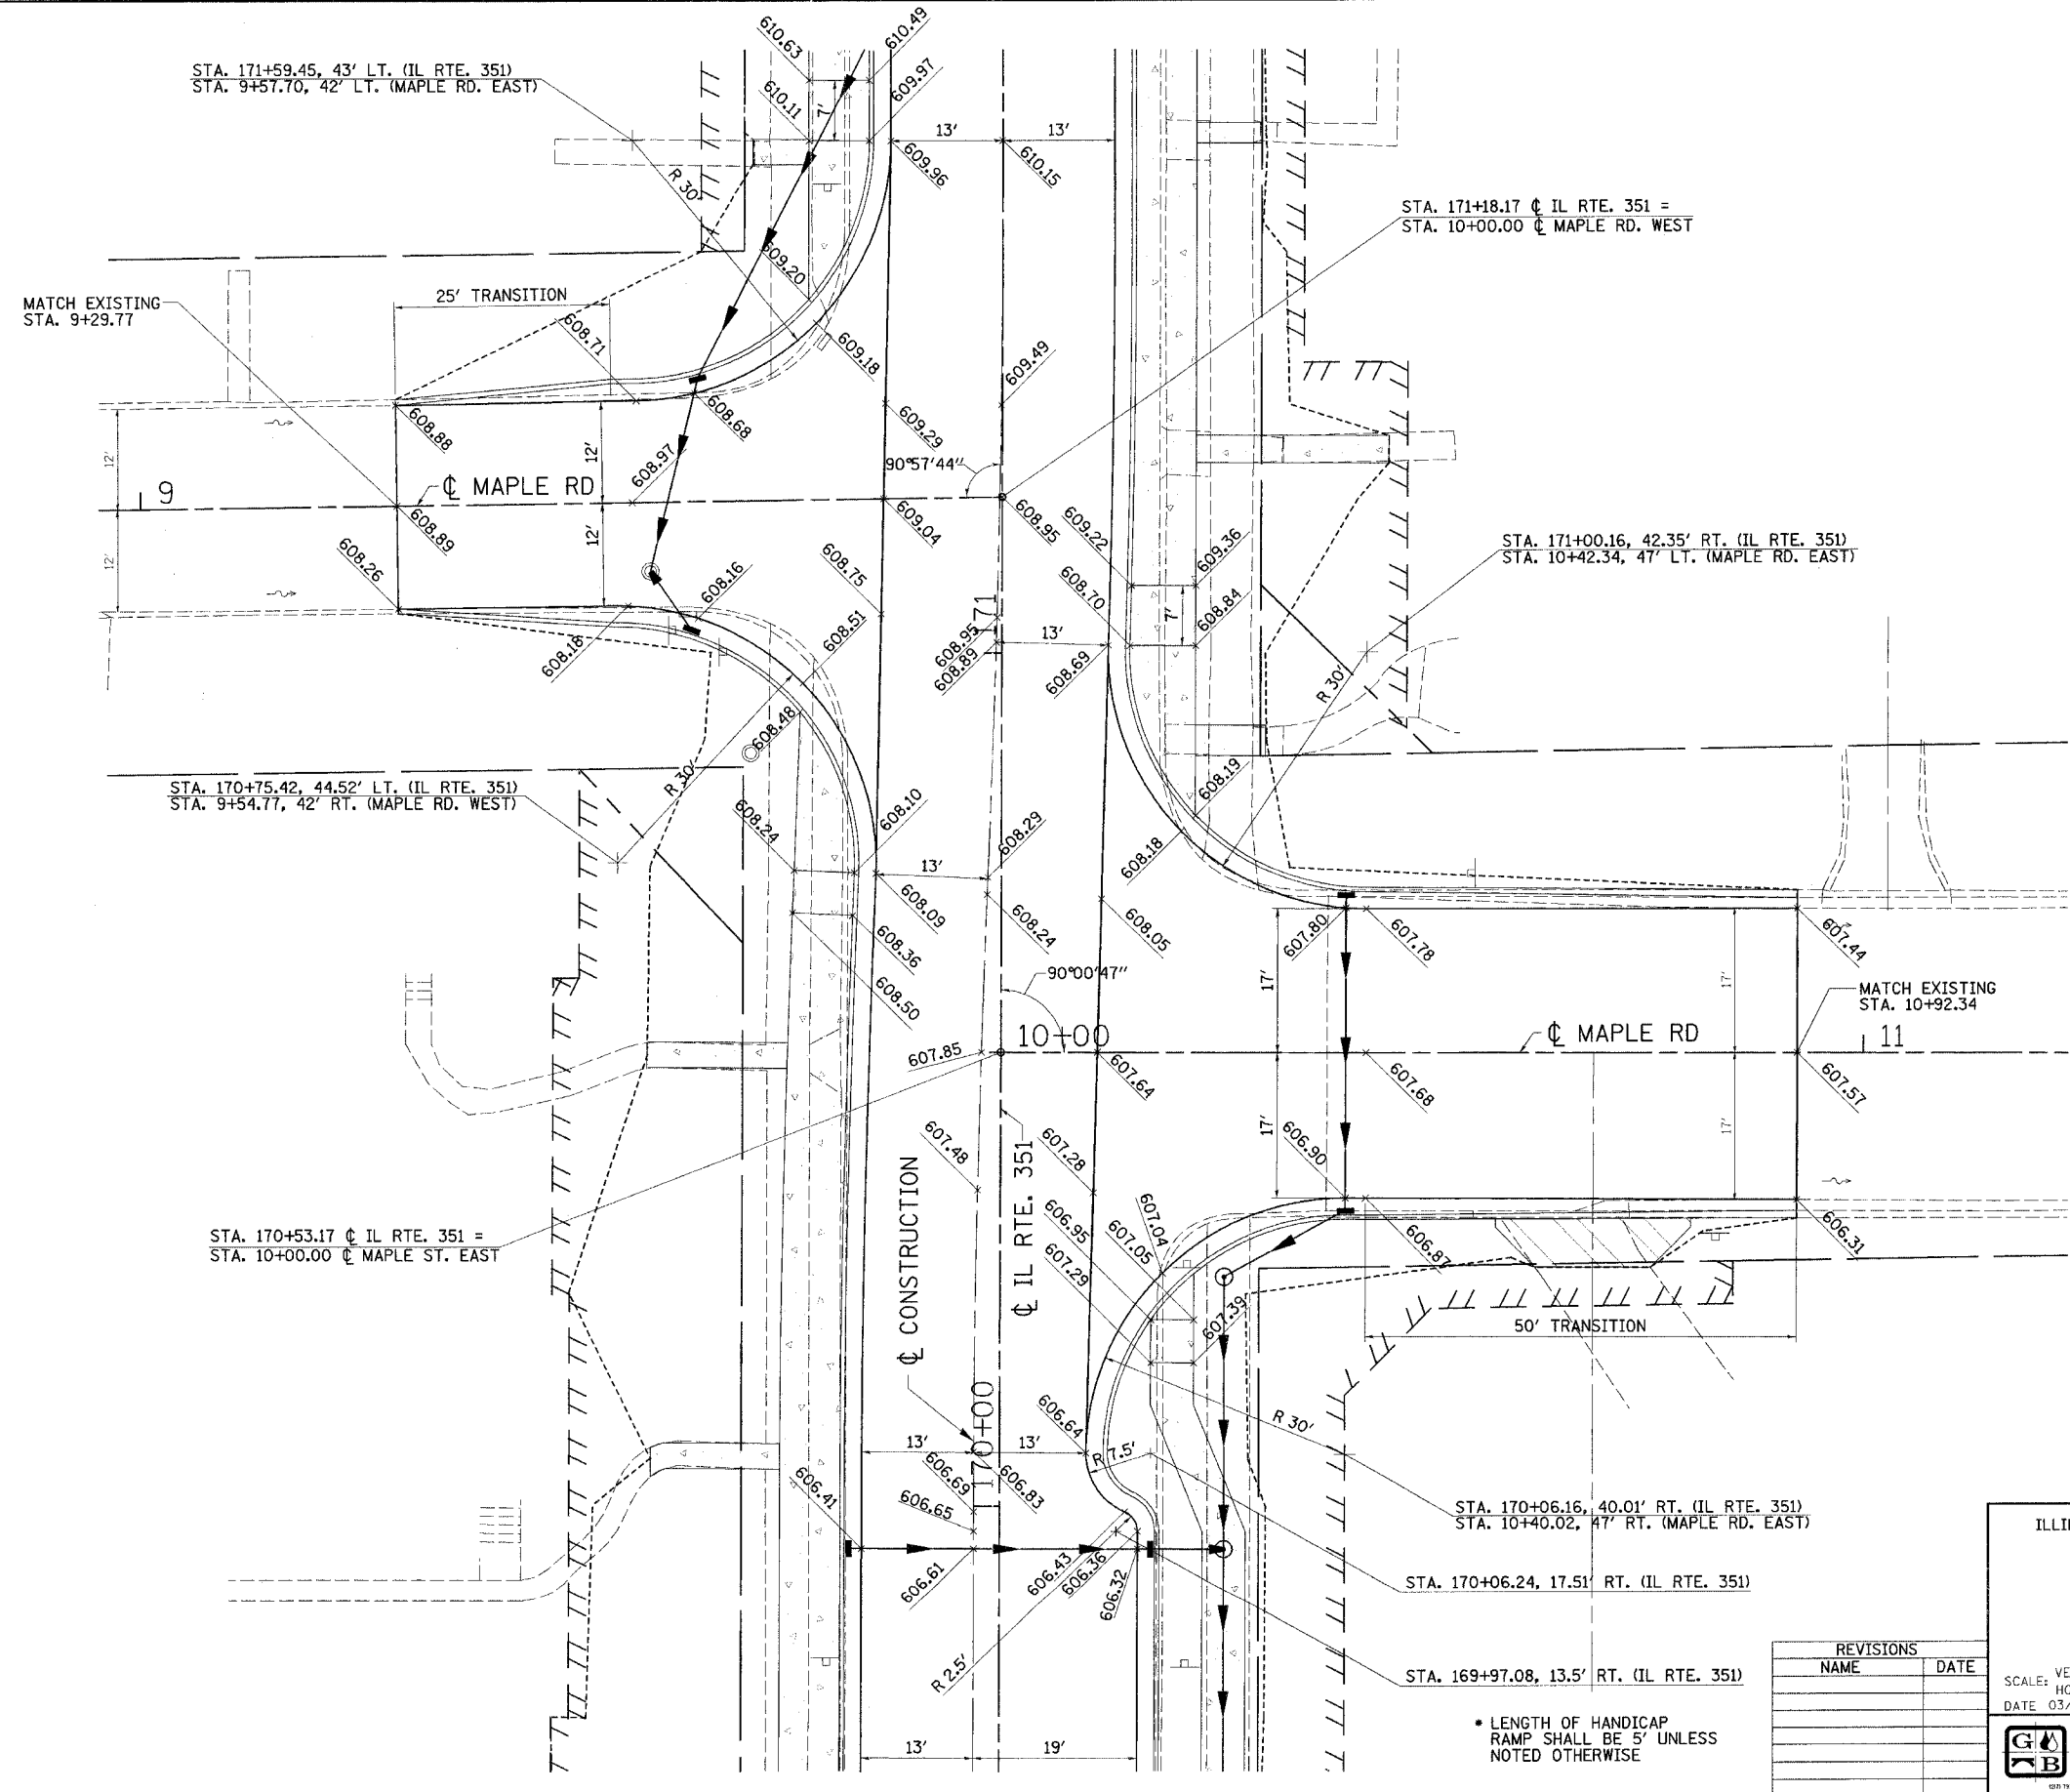

• LENGTH OF HANDICAP RAMP SHALL BE 5' UNLESS NOTED OTHERWISE

REVISIONS	
NAME	DATE

ILLINOIS DEPARTMENT OF TRANSPORTATION

INTERSECTION DETAILS

F.A.U. 6108 (IL RTE. 351)
LA SALLE COUNTY
SEC. (70X,71X) RS-1, (71X-VBR)DM

SCALE: VERT. _____
HORIZ. _____
DATE 03/19/01

DRAWN BY: MABUS
DESIGNED BY: KUNTZMAN
CHECKED BY: COLBROOK

GREENE & BRADFORD, INC.
OF SPRINGFIELD

COMPUTER FILE NO.
INT_C-02
PROJECT 01194_B.S
04/01/04-RPB

\\work\p66666\p66666.dwg 12/10/2004 1:35:32 PM user = greg