


DESIGN		
INT.	DATE	REASON

PLOTS & CHECKS			
INT.	DATE	NO.	REASON

CHECKS		
INT.	DATE	REASON

F.A.U. RTE.	SECTION	COUNTY	TOTAL SHEETS	SHEET NO.
6108	***	LA SALLE	679	233
STA.	TO STA.			
FED. ROAD DIST. NO. 3 ILLINOIS FED. AID PROJECT				
*** (70X,71X)RS-1, (71X-VBR)DM				
CONTRACT NO. 66225				

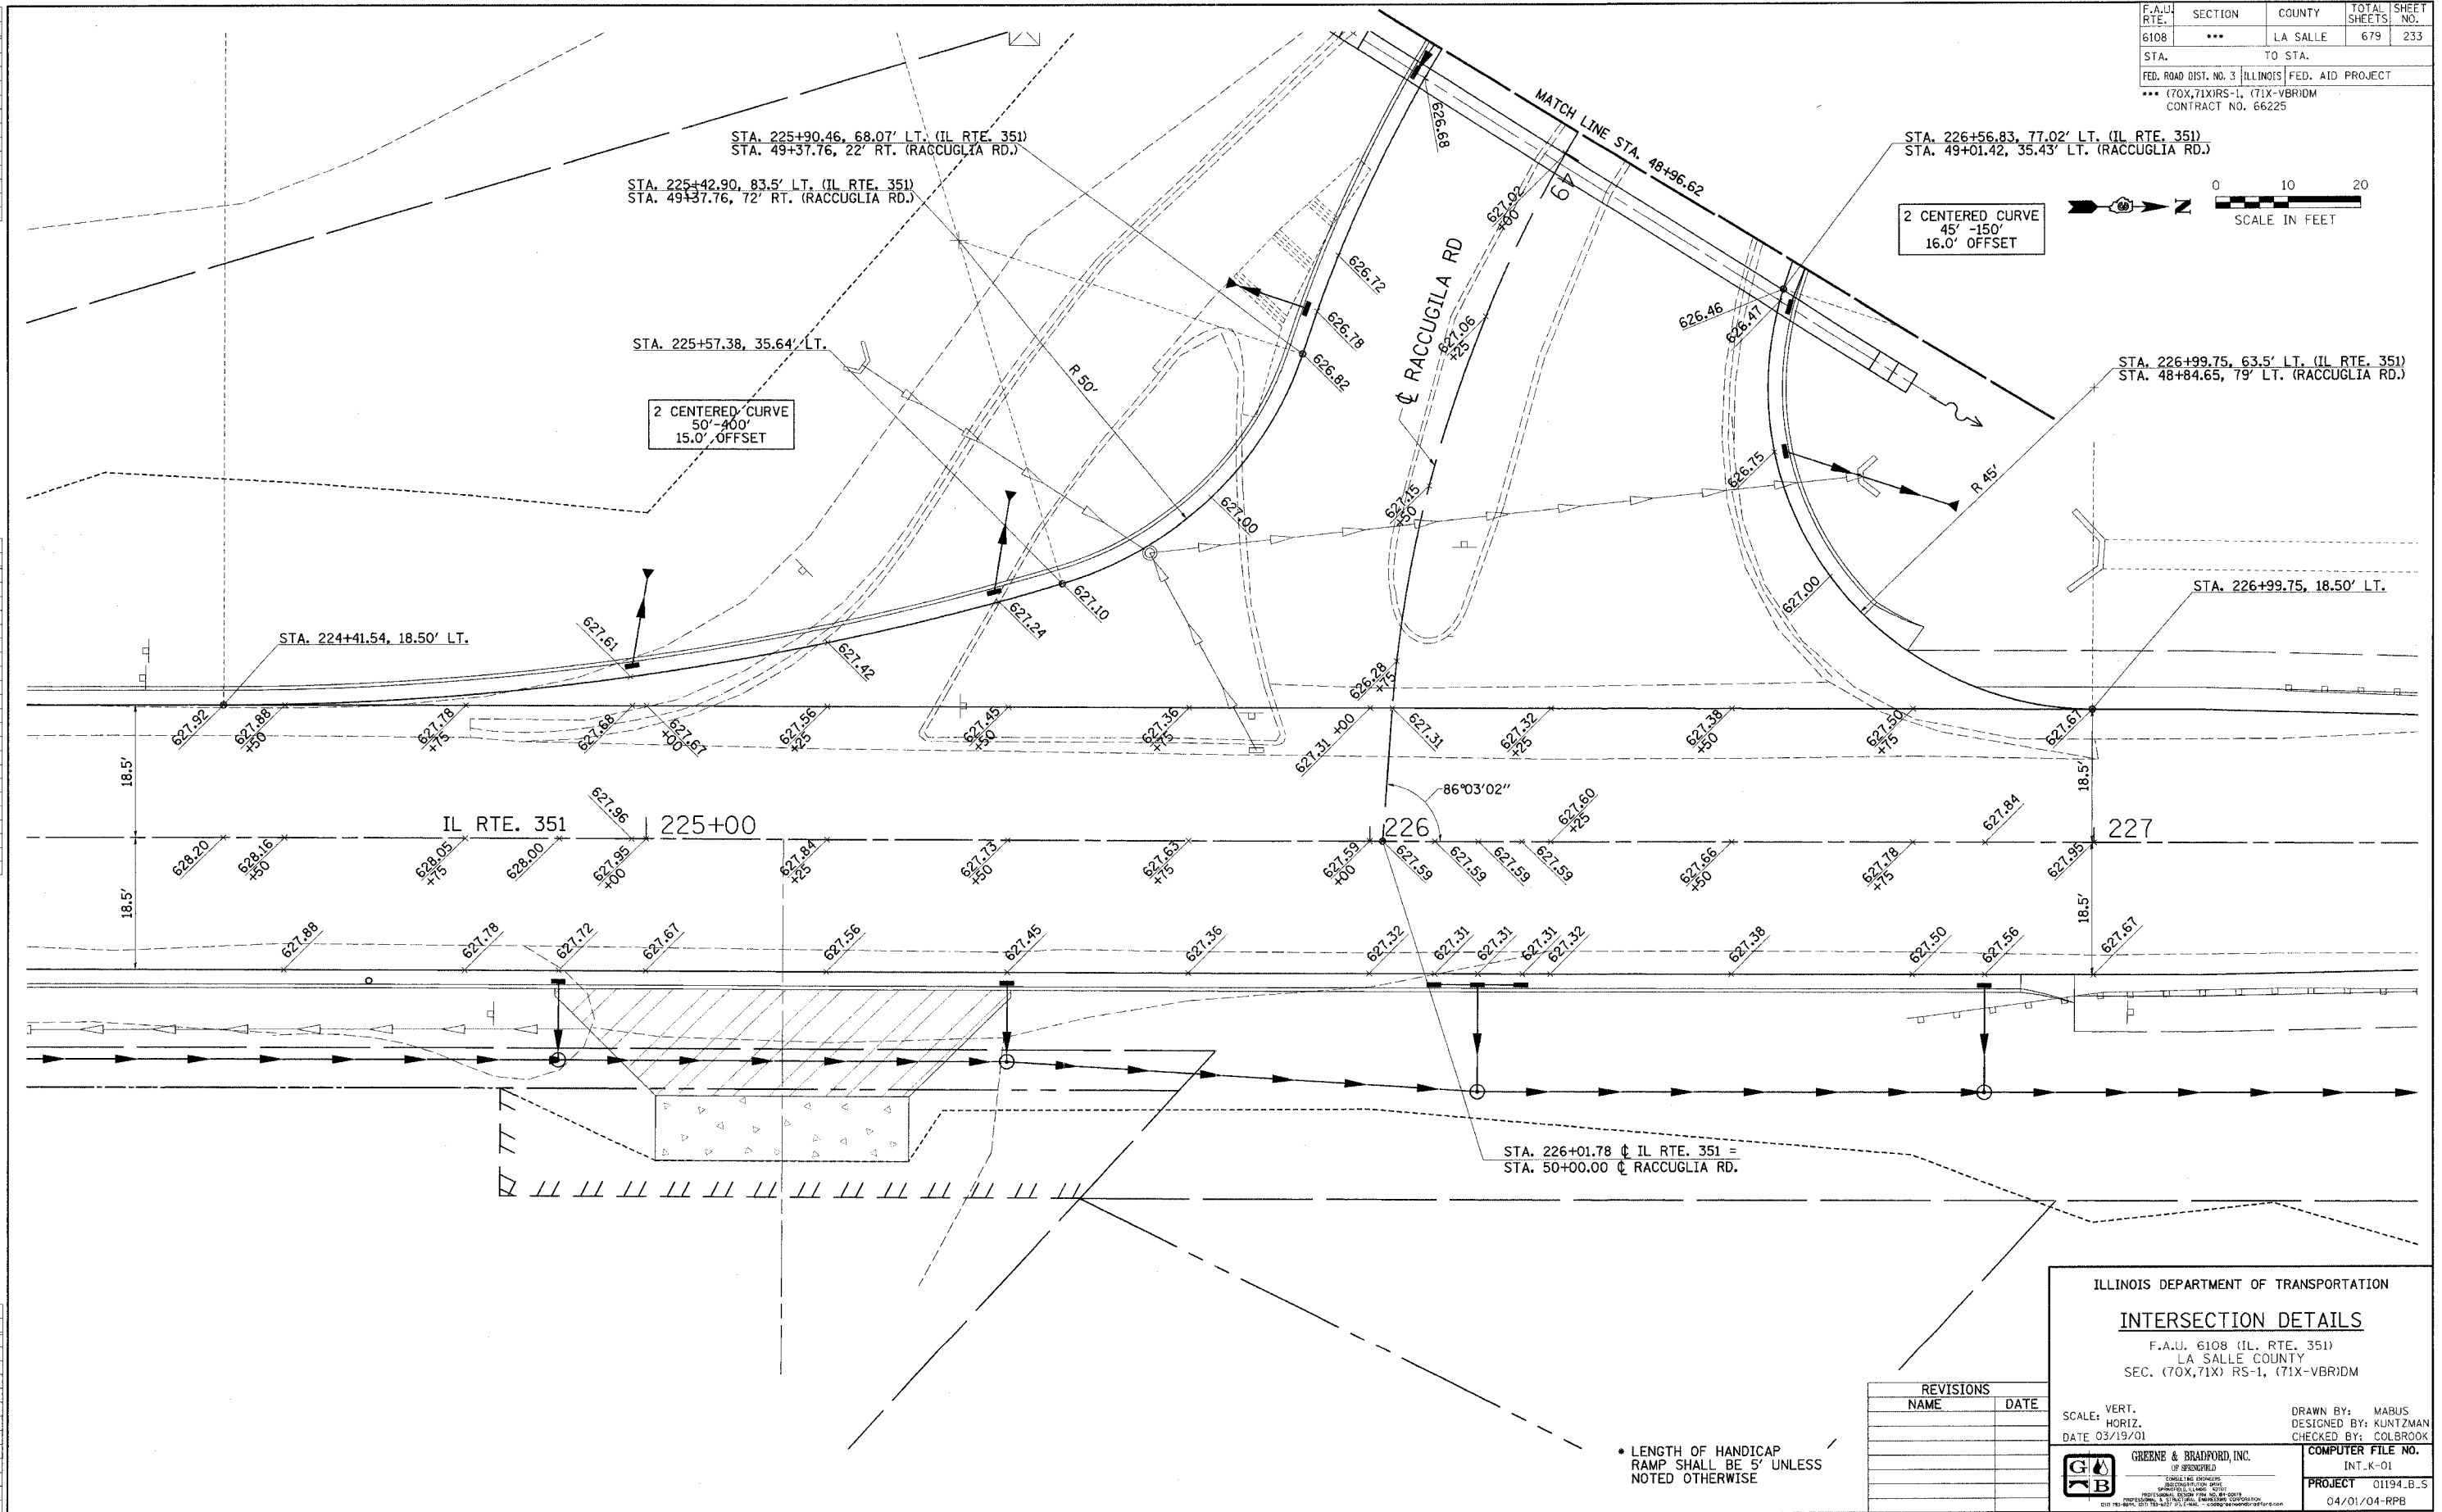

IDOTPL-10 1"=10' 8/07/00

FAU RTE. 6108 (IL. RTE. 351) LASALLE CO. / RACCUGLIA ROAD

ILLINOIS DEPARTMENT OF TRANSPORTATION

**INTERSECTION DETAILS**

F.A.U. 6108 (IL. RTE. 351)  
LA SALLE COUNTY  
SEC. (70X,71X) RS-1, (71X-VBR)DM

REVISIONS	
NAME	DATE

SCALE: VERT. DATE 03/19/01  
HORIZ. DATE 03/19/01

DRAWN BY: MABUS  
DESIGNED BY: KUNTZMAN  
CHECKED BY: COLBROOK

GREENE & BRADFORD, INC.  
OF SPRINGFIELD  
CONSULTING ENGINEERS  
PROFESSIONAL ENGINEERING FIRM NO. 0194-B-001  
REGISTERED PROFESSIONAL ENGINEERS, ARCHITECTS, PLANNERS  
2001 W. 80th St., Springfield, IL 62767-3711, FAX: (217) 223-8888

COMPUTER FILE NO.  
INT. K-01  
PROJECT 01194.B.S  
04/01/04-RPB