


DESIGN		
INT.	DATE	REASON


PLOTS & CHECKS		
INT.	DATE	REASON

FILE NAME = J:\0194\DRAWINGS\PART-B\SOUTH PART\PM351B.dgn
 PLOT SCALE = 20' = 1" (1/8")
 PLOT DATE = 08/07/03
 PLOT TIME = 9:00:43 AM
 OPERATOR = RAYB



CHECKS		
INT.	DATE	REASON

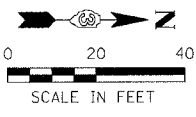

F.A.U. RTE.	SECTION	COUNTY	TOTAL SHEETS	SHEET NO.
6108	...	LA SALLE	679	243
STA. 182+50		TO STA. 192+00		
FED. ROAD DIST. NO. ... (70X,71X)RS-1, (71X-VBR)DM		ILLINOIS FED. AID PROJECT		
CONTRACT NO. 66225				

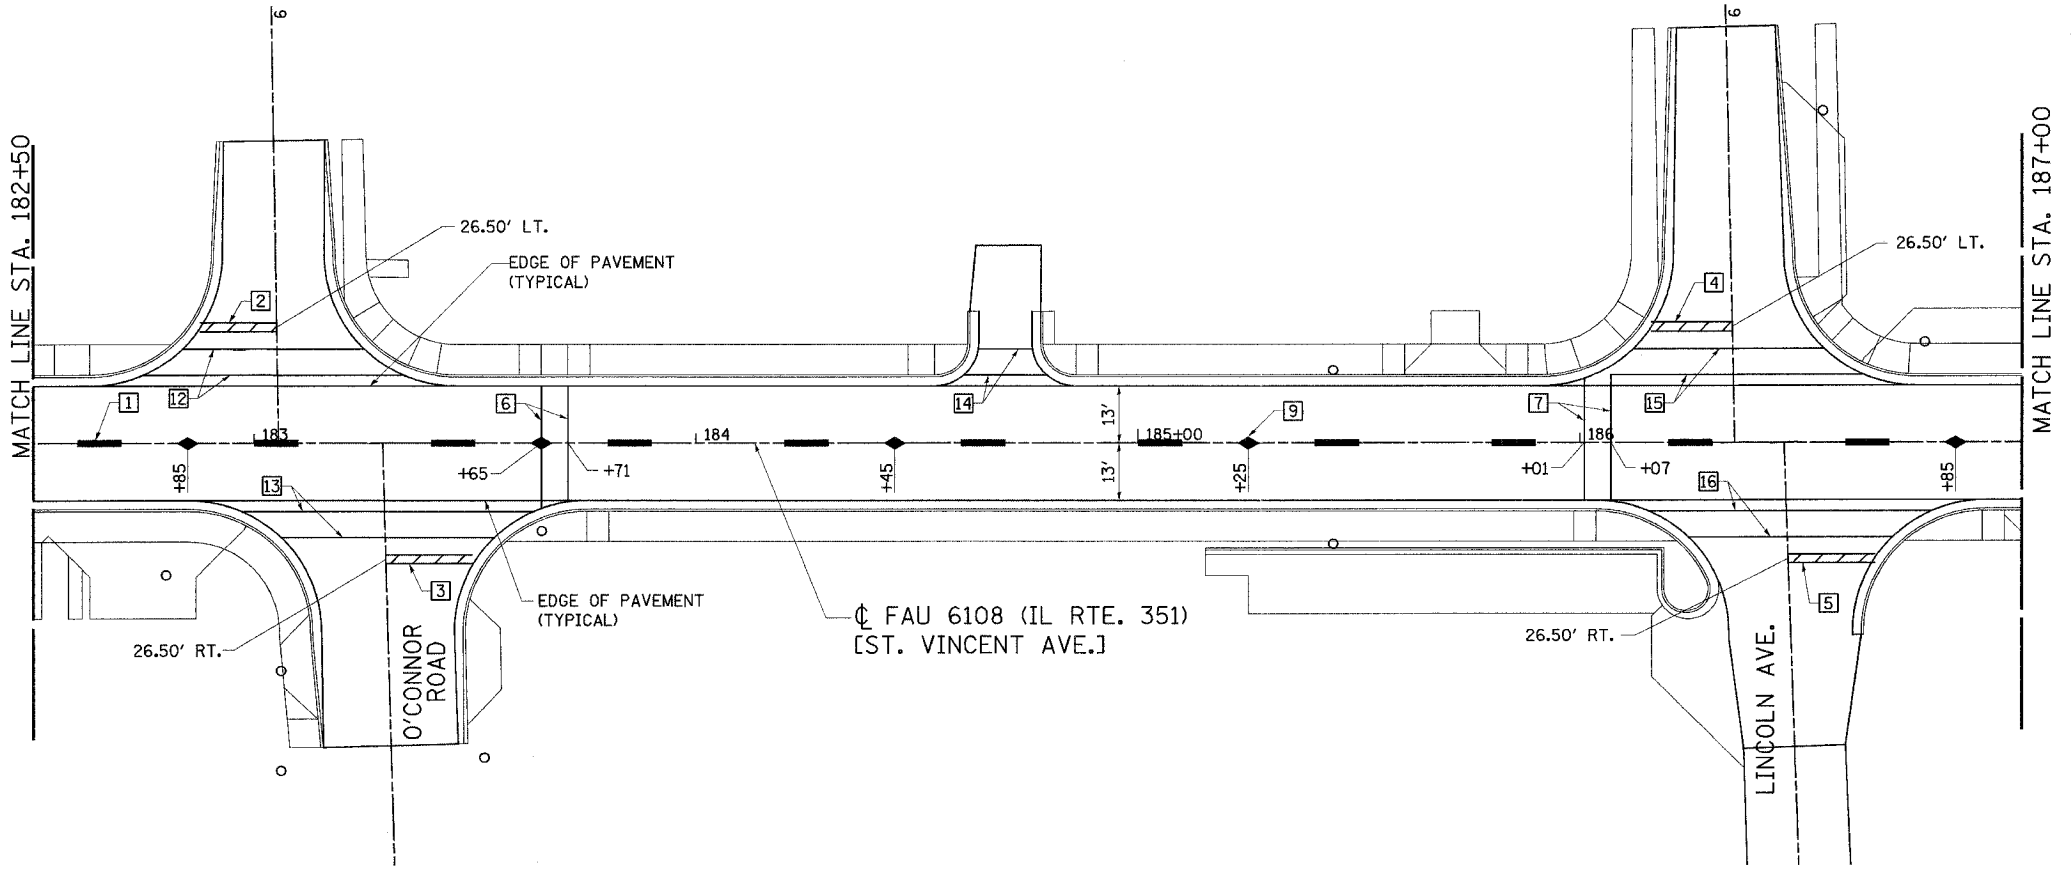

- 1 THERMOPLASTIC PAVEMENT MARKING-LINE 6" (YELLOW-SKIP DASH) 102 FOOT
- 2 THERMOPLASTIC PAVEMENT MARKING-LINE 24" (WHITE) 16 FOOT
- 3 THERMOPLASTIC PAVEMENT MARKING-LINE 24" (WHITE) 20 FOOT
- 4 THERMOPLASTIC PAVEMENT MARKING-LINE 24" (WHITE) 16 FOOT
- 5 THERMOPLASTIC PAVEMENT MARKING-LINE 24" (WHITE) 19 FOOT
- 6 THERMOPLASTIC PAVEMENT MARKING-LINE 6" (WHITE) 54 FOOT
- 7 THERMOPLASTIC PAVEMENT MARKING-LINE 6" (WHITE) 54 FOOT
- 8 THERMOPLASTIC PAVEMENT MARKING-LINE 24" (WHITE) 17 FOOT
- 9 RAISED REFLECTIVE PAVEMENT MARKERS - 6 EACH (YELLOW)
- 10 THERMOPLASTIC PAVEMENT MARKING-LINE 24" (WHITE) 17 FOOT
- 11 THERMOPLASTIC PAVEMENT MARKING-LINE 6" (YELLOW-SKIP DASH) 130 FOOT
- 12 THERMOPLASTIC PAVEMENT MARKING-LINE 6" (WHITE) 100 FOOT
- 13 THERMOPLASTIC PAVEMENT MARKING-LINE 6" (WHITE) 114 FOOT
- 14 THERMOPLASTIC PAVEMENT MARKING-LINE 6" (WHITE) 31 FOOT
- 15 THERMOPLASTIC PAVEMENT MARKING-LINE 6" (WHITE) 100 FOOT
- 16 THERMOPLASTIC PAVEMENT MARKING-LINE 6" (WHITE) 110 FOOT
- 17 THERMOPLASTIC PAVEMENT MARKING-LINE 6" (WHITE) 102 FOOT
- 18 THERMOPLASTIC PAVEMENT MARKING-LINE 6" (WHITE) 102 FOOT
- 19 THERMOPLASTIC PAVEMENT MARKING-LINE 6" (WHITE) 29 FOOT
- 20 RAISED REFLECTIVE PAVEMENT MARKERS - 6 EACH (YELLOW)

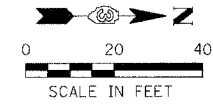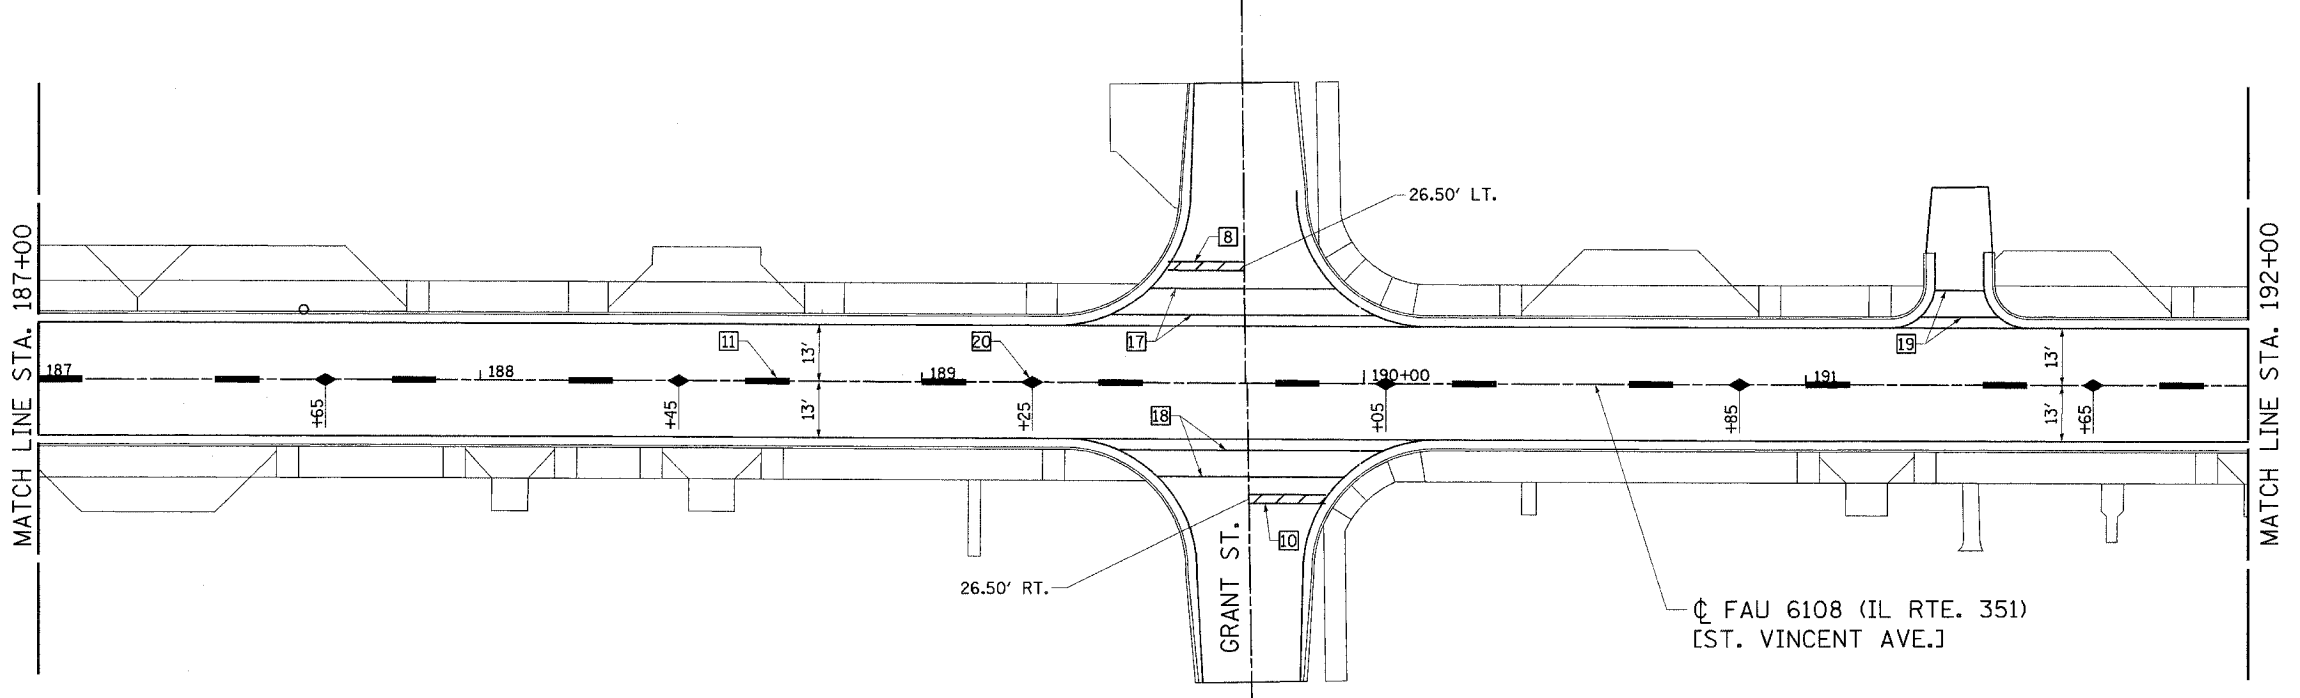

REVISIONS	
NAME	DATE

ILLINOIS DEPARTMENT OF TRANSPORTATION
PAVEMENT STRIPING PLAN
 FAU 6108 (IL RTE. 351)
 SEC. (70X,71X)RS-1, (71X-VBR)DM
 LA SALLE COUNTY

SCALE: VERT. DRAWN BY: MABUS
 HORIZ. DESIGNED BY: BOTT
 DATE 05/06/03 CHECKED BY: COLBROOK

GREENE & BRADFORD, INC.
CONSULTING ENGINEERS
1010 S. STATE ST., SUITE 200, CHICAGO, IL 60605
TEL: 312.487.8800 FAX: 312.487.8801
WWW.GREENE-AND-BRADFORD.COM

COMPUTER FILE NO.
 PM351B-03
 PROJECT 01194_B.S
 07/12/03-PAM