



DESIGN		
INT.	DATE	REASON

PLOTS & CHECKS		
INT.	DATE	REASON


FILE NAME = #FILES
 PLOT SCALE = #PLOTS
 PLOT DATE = #DATES
 PLOT TIME = #TIMES
 OPERATOR = #USERS

CHECKS		
INT.	DATE	REASON

F.A.U. RTE.	SECTION	COUNTY	TOTAL SHEETS	SHEET NO.
6108	***	LA SALLE	679	248
STA. 232+00		TO STA. 242+00		
FED. ROAD DIST. NO.	ILLINOIS	FED. AID PROJECT		
*** (70X,71X)RS-1, (71X-VBR)DM				
CONTRACT NO. 66225				

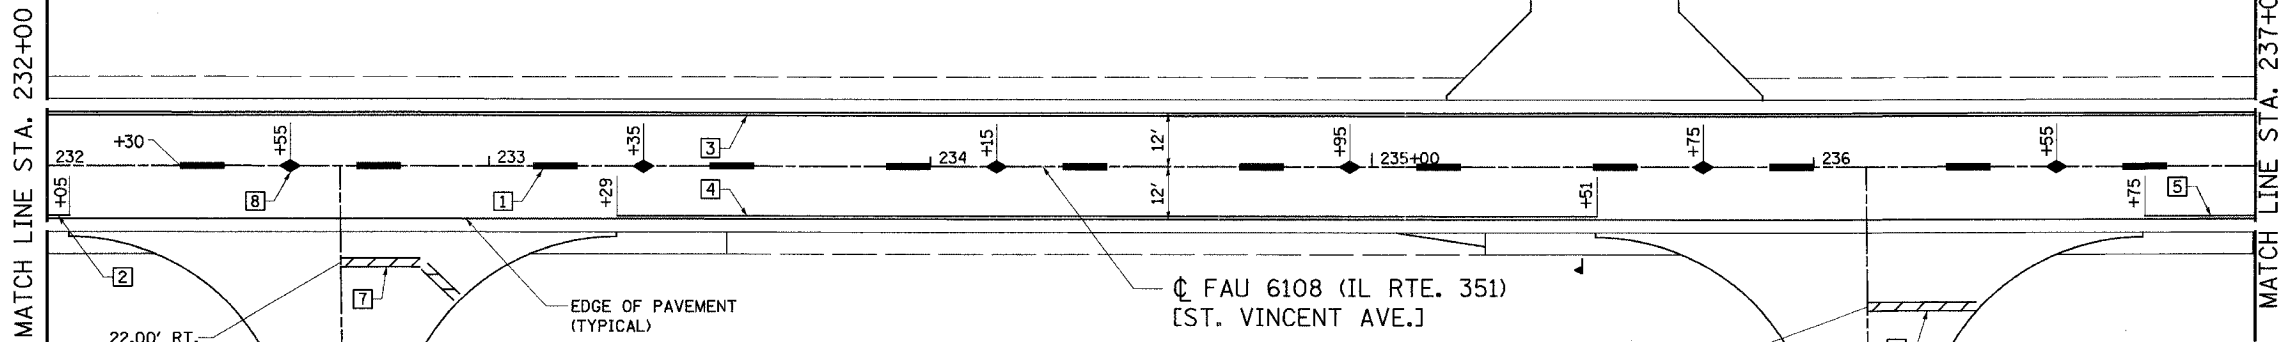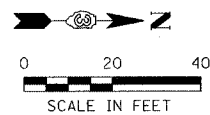

- 1 THERMOPLASTIC PAVEMENT MARKING-LINE 6" (YELLOW-SKIP DASH) 120 FOOT
- 2 THERMOPLASTIC PAVEMENT MARKING-LINE 4" (WHITE) 5 FOOT
- 3 THERMOPLASTIC PAVEMENT MARKING-LINE 4" (WHITE) 500 FOOT
- 4 THERMOPLASTIC PAVEMENT MARKING-LINE 4" (WHITE) 222 FOOT
- 5 THERMOPLASTIC PAVEMENT MARKING-LINE 4" (WHITE) 25 FOOT
- 6 THERMOPLASTIC PAVEMENT MARKING-LINE 24" (WHITE) 25.5 FOOT
- 7 THERMOPLASTIC PAVEMENT MARKING-LINE 24" (WHITE) 29 FOOT
- 8 RAISED REFLECTIVE PAVEMENT MARKERS 6 EACH (YELLOW)
- 9 THERMOPLASTIC PAVEMENT MARKING-LINE 4" (WHITE) 108 FOOT
- 10 RAISED REFLECTIVE PAVEMENT MARKERS 6 EACH (YELLOW)
- 11 THERMOPLASTIC PAVEMENT MARKING-LINE 4" (WHITE) 269 FOOT
- 12 THERMOPLASTIC PAVEMENT MARKING-LINE 6" (YELLOW-SKIP DASH) 130 FOOT
- 13 THERMOPLASTIC PAVEMENT MARKING-LINE 4" (WHITE) 500 FOOT
- 14 THERMOPLASTIC PAVEMENT MARKING-LINE 24" (WHITE) 25 FOOT

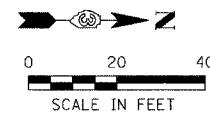

ILLINOIS DEPARTMENT OF TRANSPORTATION
PAVEMENT STRIPING PLAN
 FAU 6108 (IL RTE. 351)
 SEC. (70X,71X)RS-1, (71X-VBR)DM
 LA SALLE COUNTY

REVISIONS	
NAME	DATE

SCALE: VERT. _____
 HORIZ. _____
 DATE 07/13/03
 DRAWN BY: MABUS
 DESIGNED BY: BOTT
 CHECKED BY: COLBROOK
 GREENE & BRADFORD, INC.
 OF SPRINGFIELD
 CIVIL ENGINEERS
 PROFESSIONAL DESIGN FIRM
 800 783 8888, 217 783 8887 FAX
 COMPUTER FILE NO. PM351D_02
 PROJECT 01194.B.S
 07/13/03-PAM

\\paw...d\scott\port\p351d.dgn 12/2/2004 6:23:14 PM User: gregj