

DESIGN		
INT.	DATE	REASON


BY	DATE

PLOTS & CHECKS		
INT.	DATE	REASON

BY	DATE

CHECKS		
INT.	DATE	REASON

FILE NO.	SECTION	COUNTY	TOTAL SHEETS	SHEET NO.
6108	***	LA SALLE	679	303
STA. 136+25.00		TO STA. 136+50.00		
FED. ROAD DIST. NO.		ILLINOIS	FED. AID PROJECT	
*** (70X, 71X) RS-1, (71X-V) BRDM. CONTRACT NO. 66225				

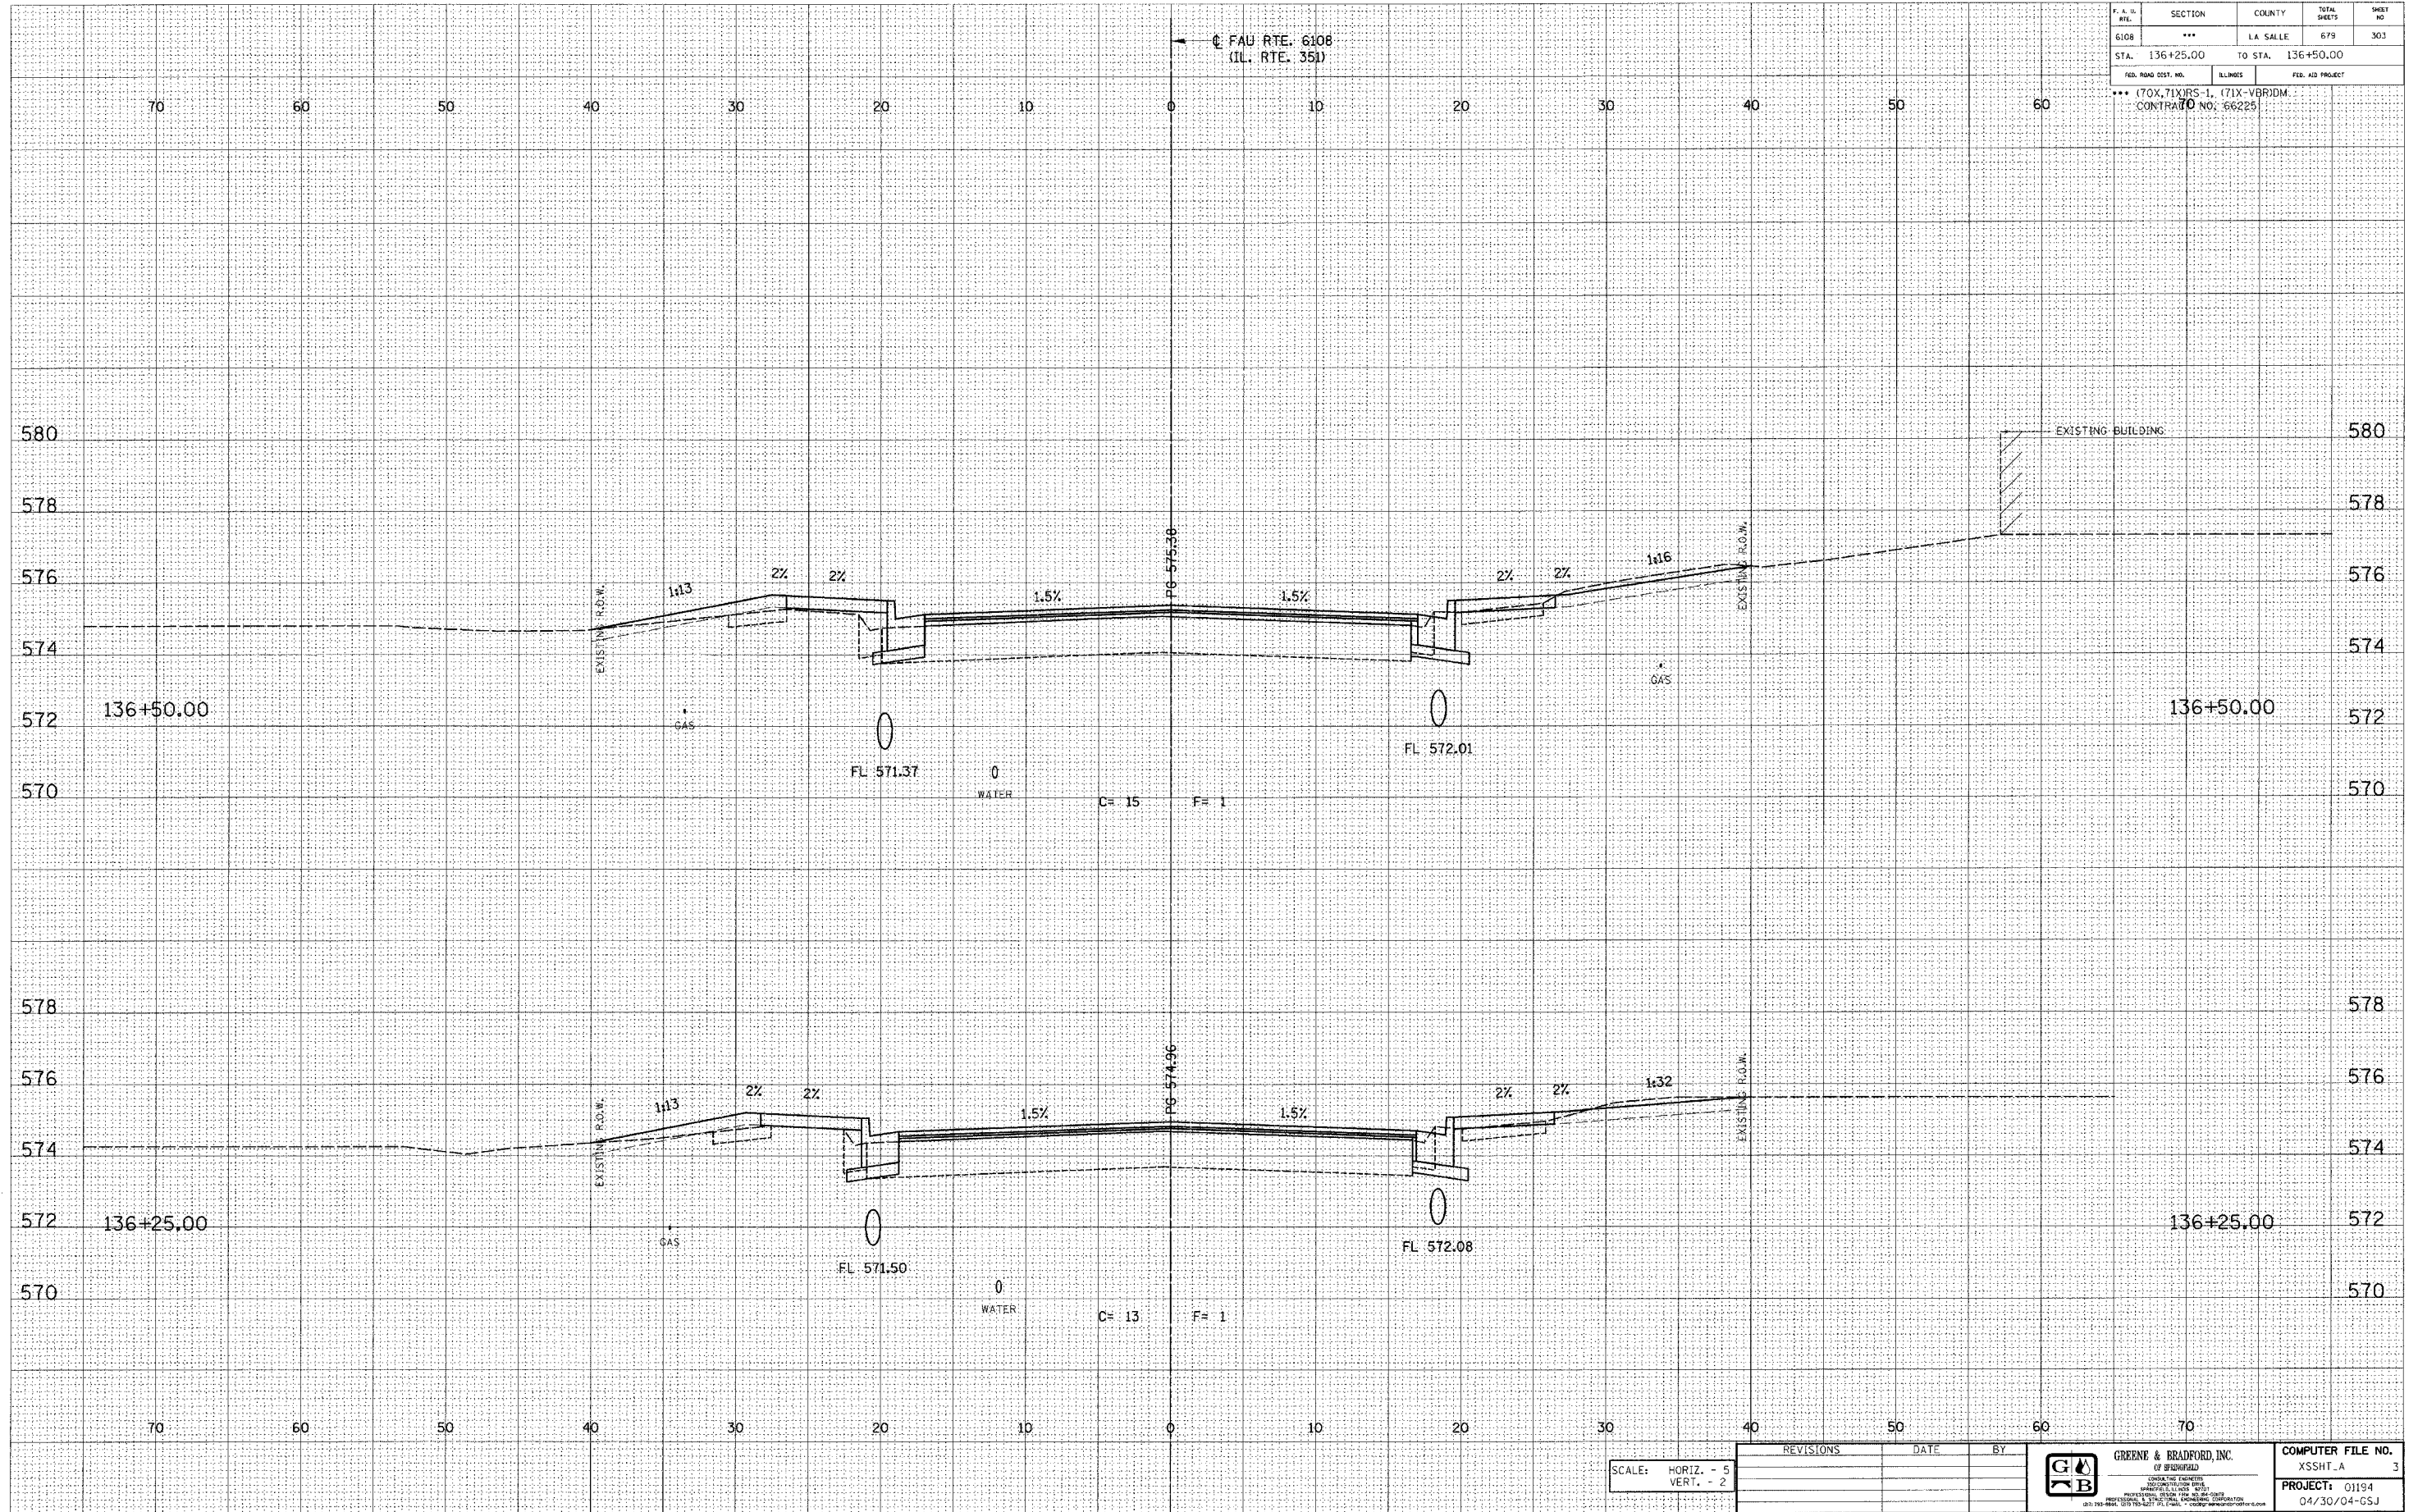

E-XSEC 1:1 8/25/98

SCALE: HORIZ. - 5'  
VERT. - 2'

REVISIONS	DATE	BY



COMPUTER FILE NO.	XSSHT_A	3
PROJECT:	01194	
	04/30/04-GSJ	

FAU RTE. 6108 (IL. RTE. 351) LA SALLE CO.